



**BENCHMARK**  
 119th St. W. & Pawnee  
 City of Wichita Benchmark Disc.  
 NE corner of intersection. 40' E  
 and 30' N of centerline. 59.5' N of  
 power pole @ SE corner of  
 intersection. 156.8' NNE of  
 centerline of E concrete headwall on  
 culvert under 119th St. W.  
 Elev. = 148.68 (City Datum)  
 Elev. = 1336.08 (N.G.V.D.29)

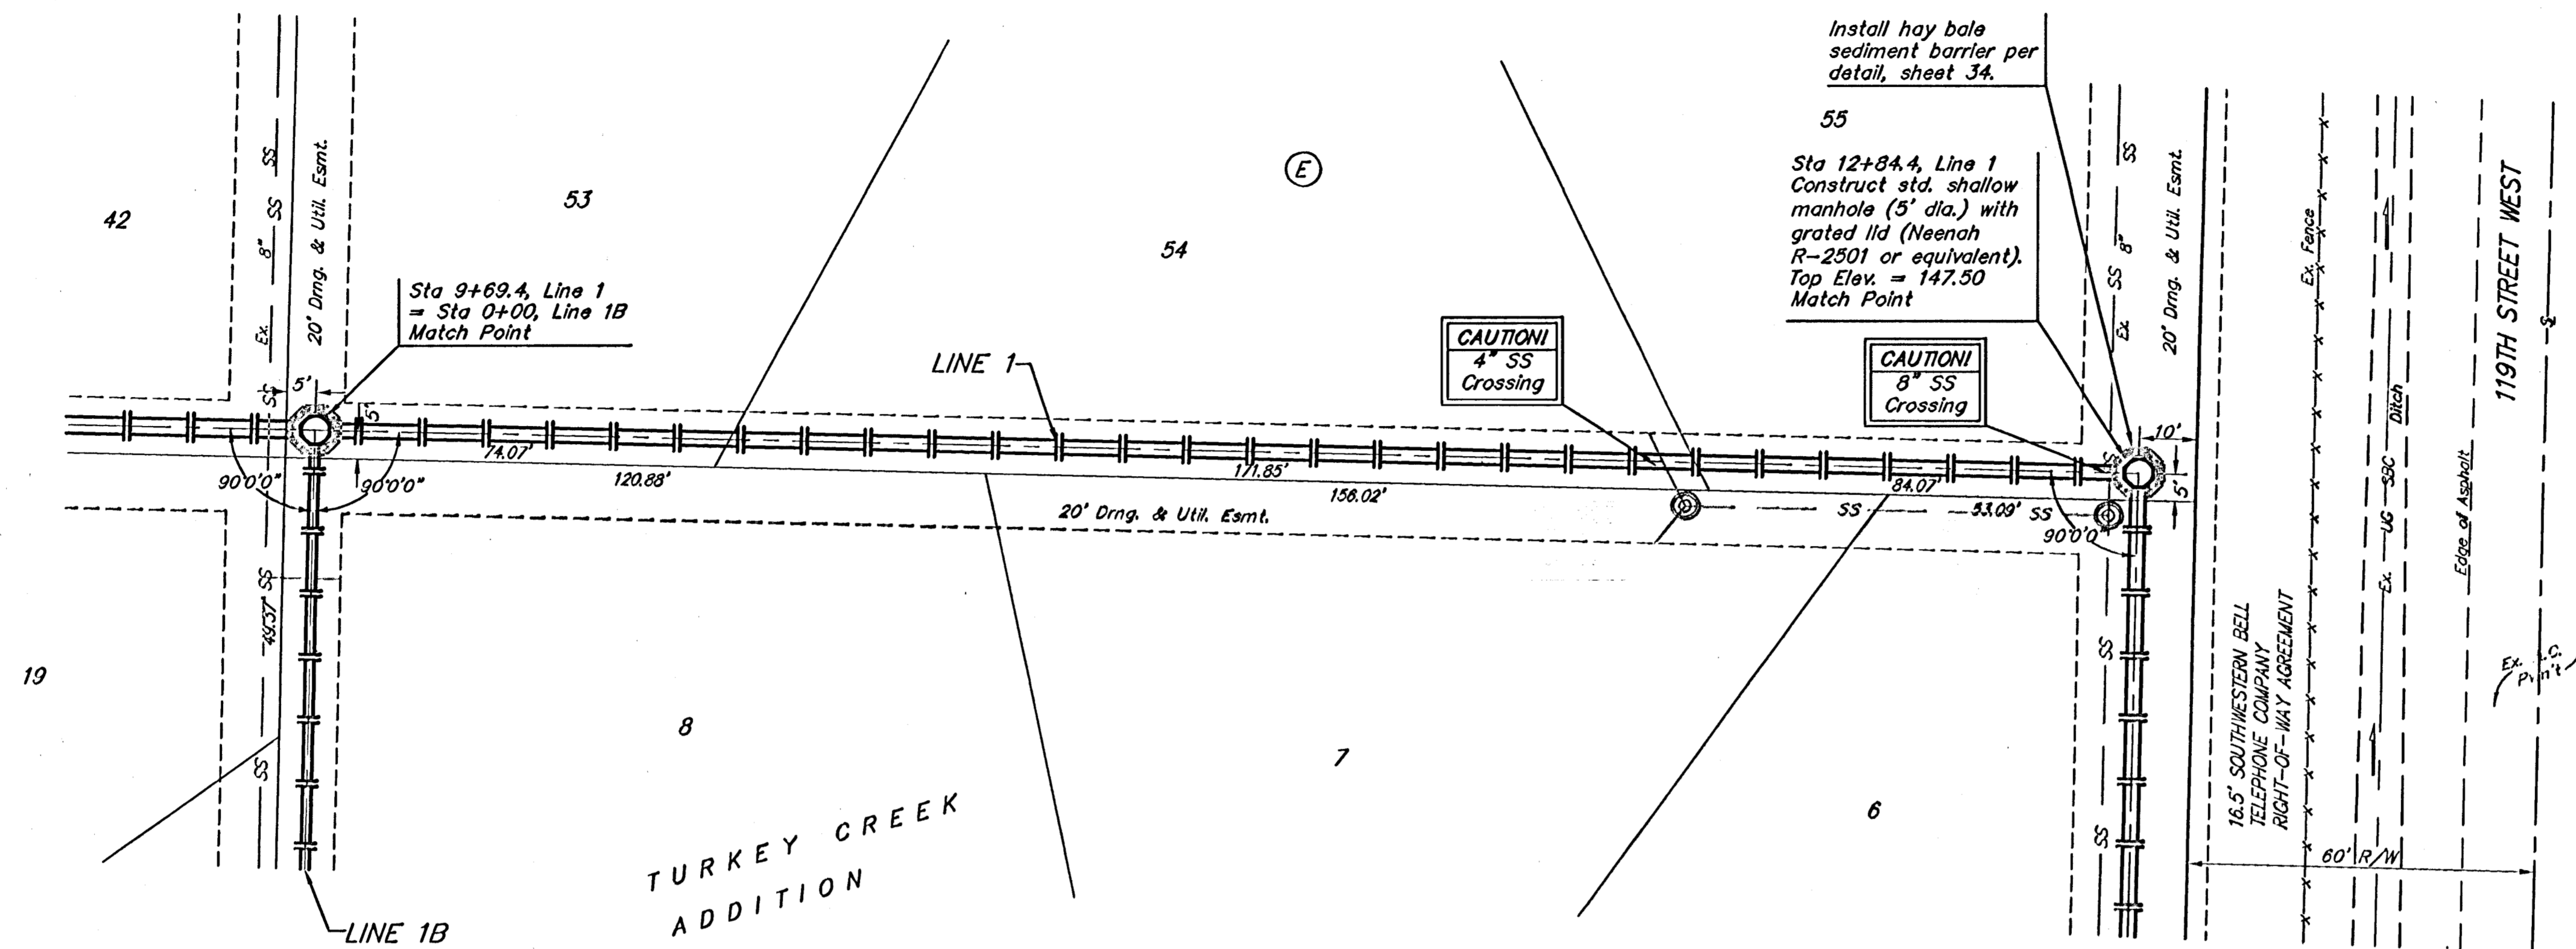

Scale: 1" = 20' Horizontal  
 1" = 5' Vertical  
 • = Iron

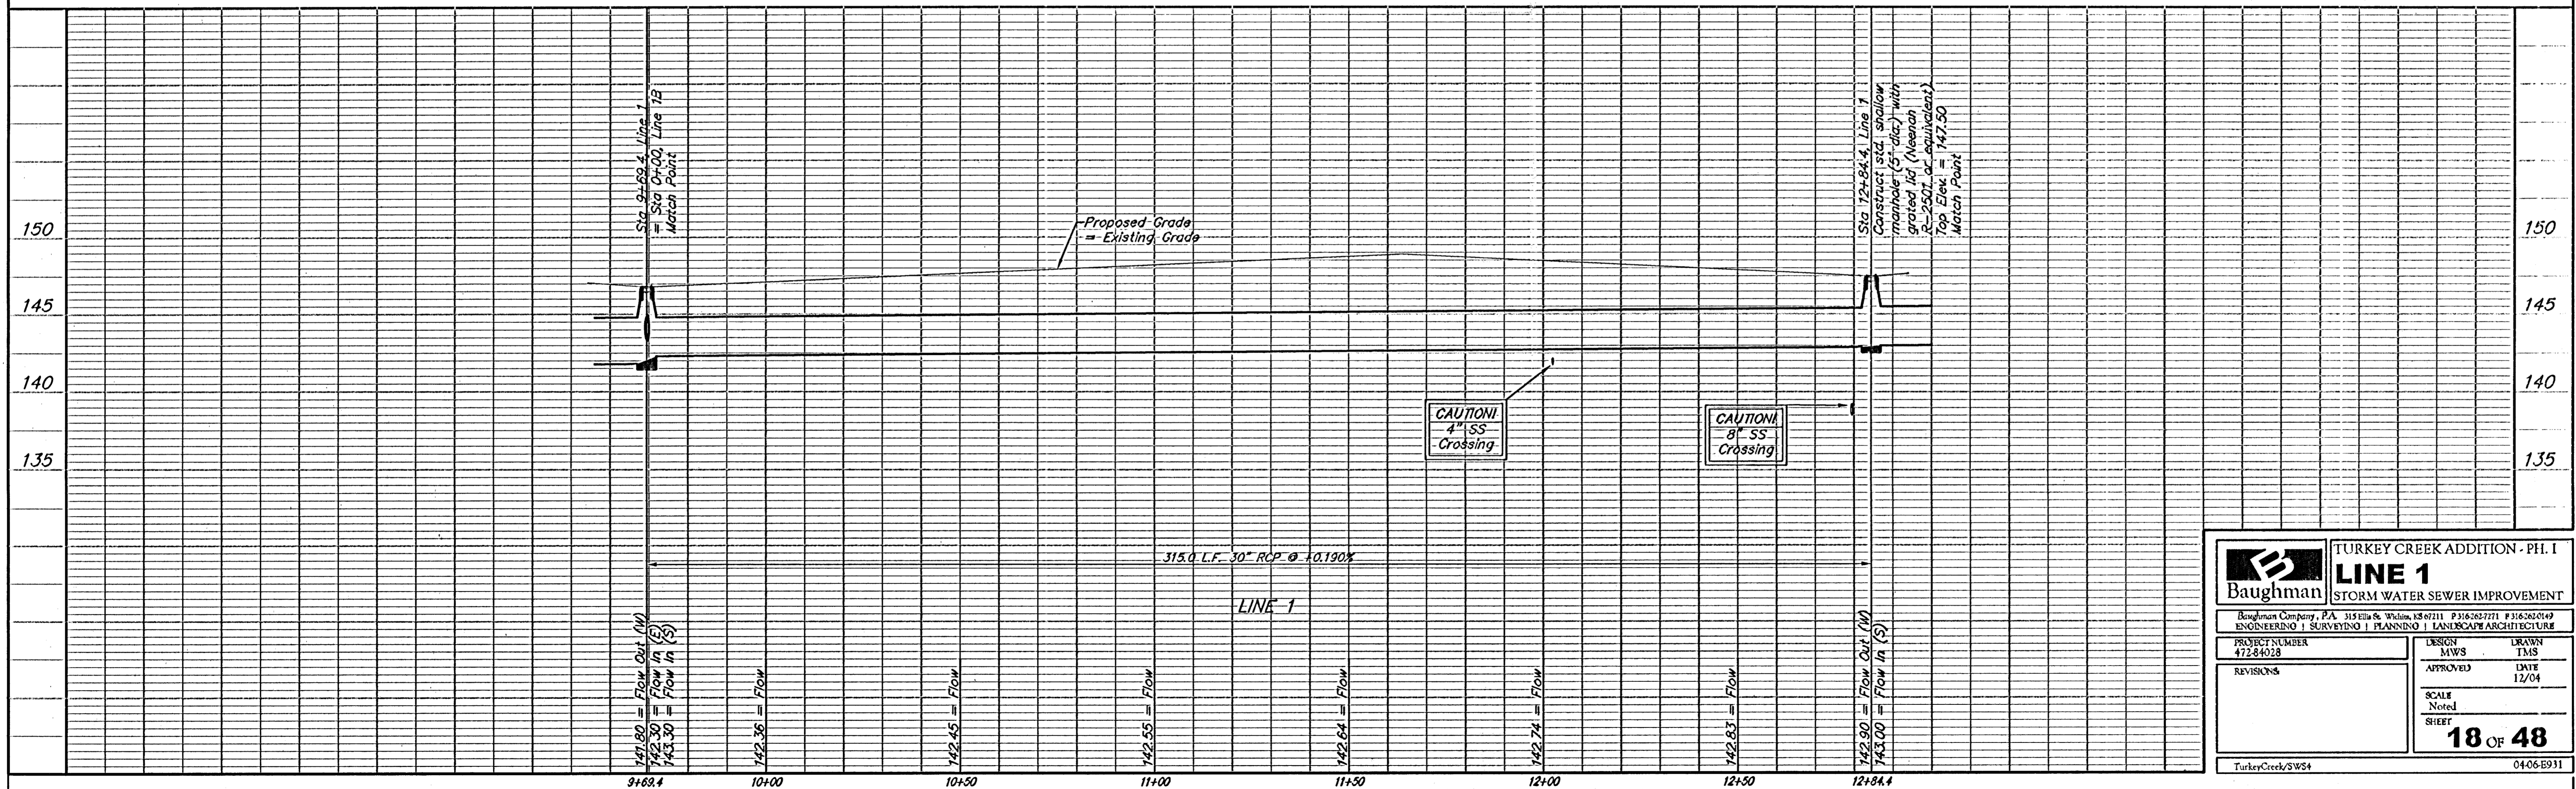

		TURKEY CREEK ADDITION - PH. I	
		<b>LINE 1</b>	
PROJECT NUMBER 472-84028		DESIGN MWS	
REVISIONS		DRAWN TMS	
APPROVED		DATE 12/04	
SCALE Noted		SHEET <b>18 OF 48</b>	
TurkeyCreek/SWS4		04-06-0931	