
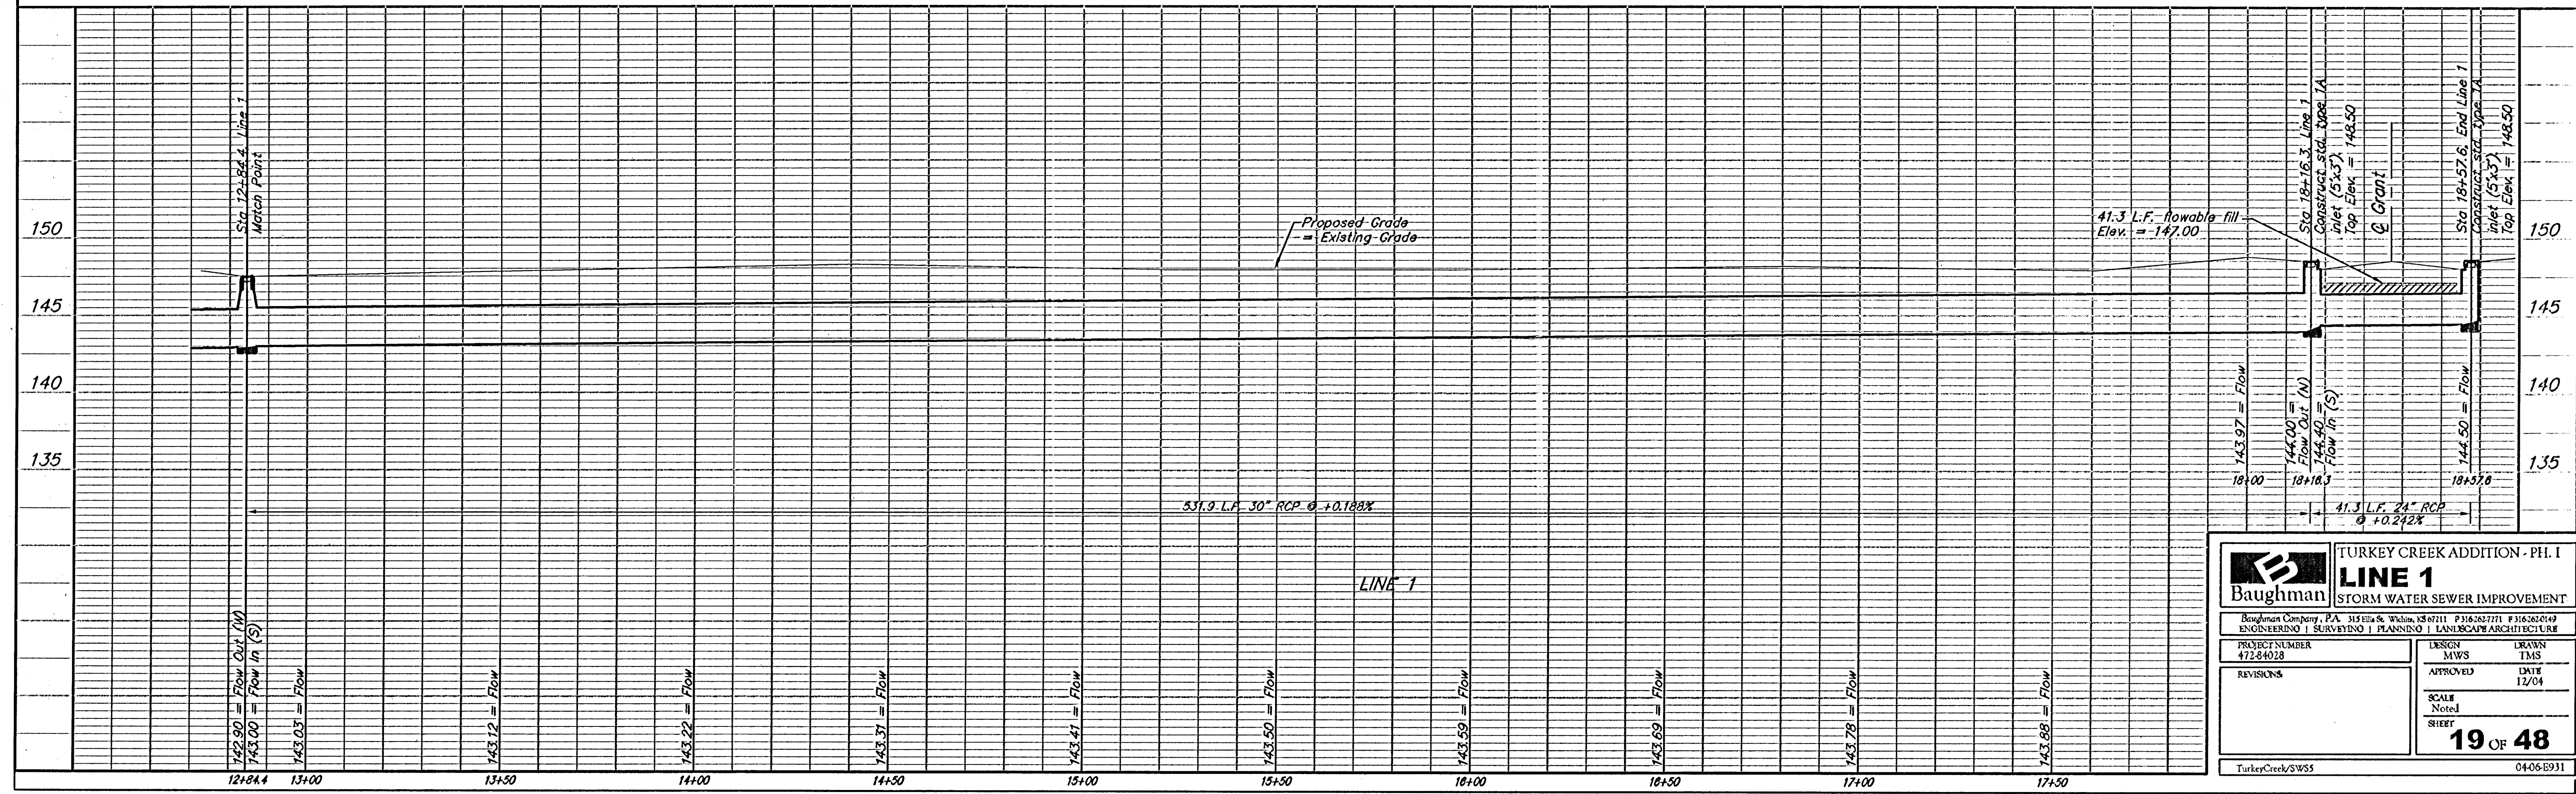


BENCHMARK
 119th St. W. & Pawnee
 City of Wichita Benchmark Disc.
 NE corner of intersection. 40' E
 and 30' N of centerline. 59.5' N of
 power pole @ SE corner of
 intersection. 156.8' NNE of
 centerline of E concrete headwall on
 culvert under 119th St. W.
 Elev. = 148.68 (City Datum)
 Elev. = 1336.08 (N.G.V.D.29)

Sta 18+57.6, End Line 1
 Construct std. type 1A
 inlet (5'x3').
 Top Elev. = 148.50

Scale: 1" = 20' Horizontal
 1" = 5' Vertical
 • = Iron

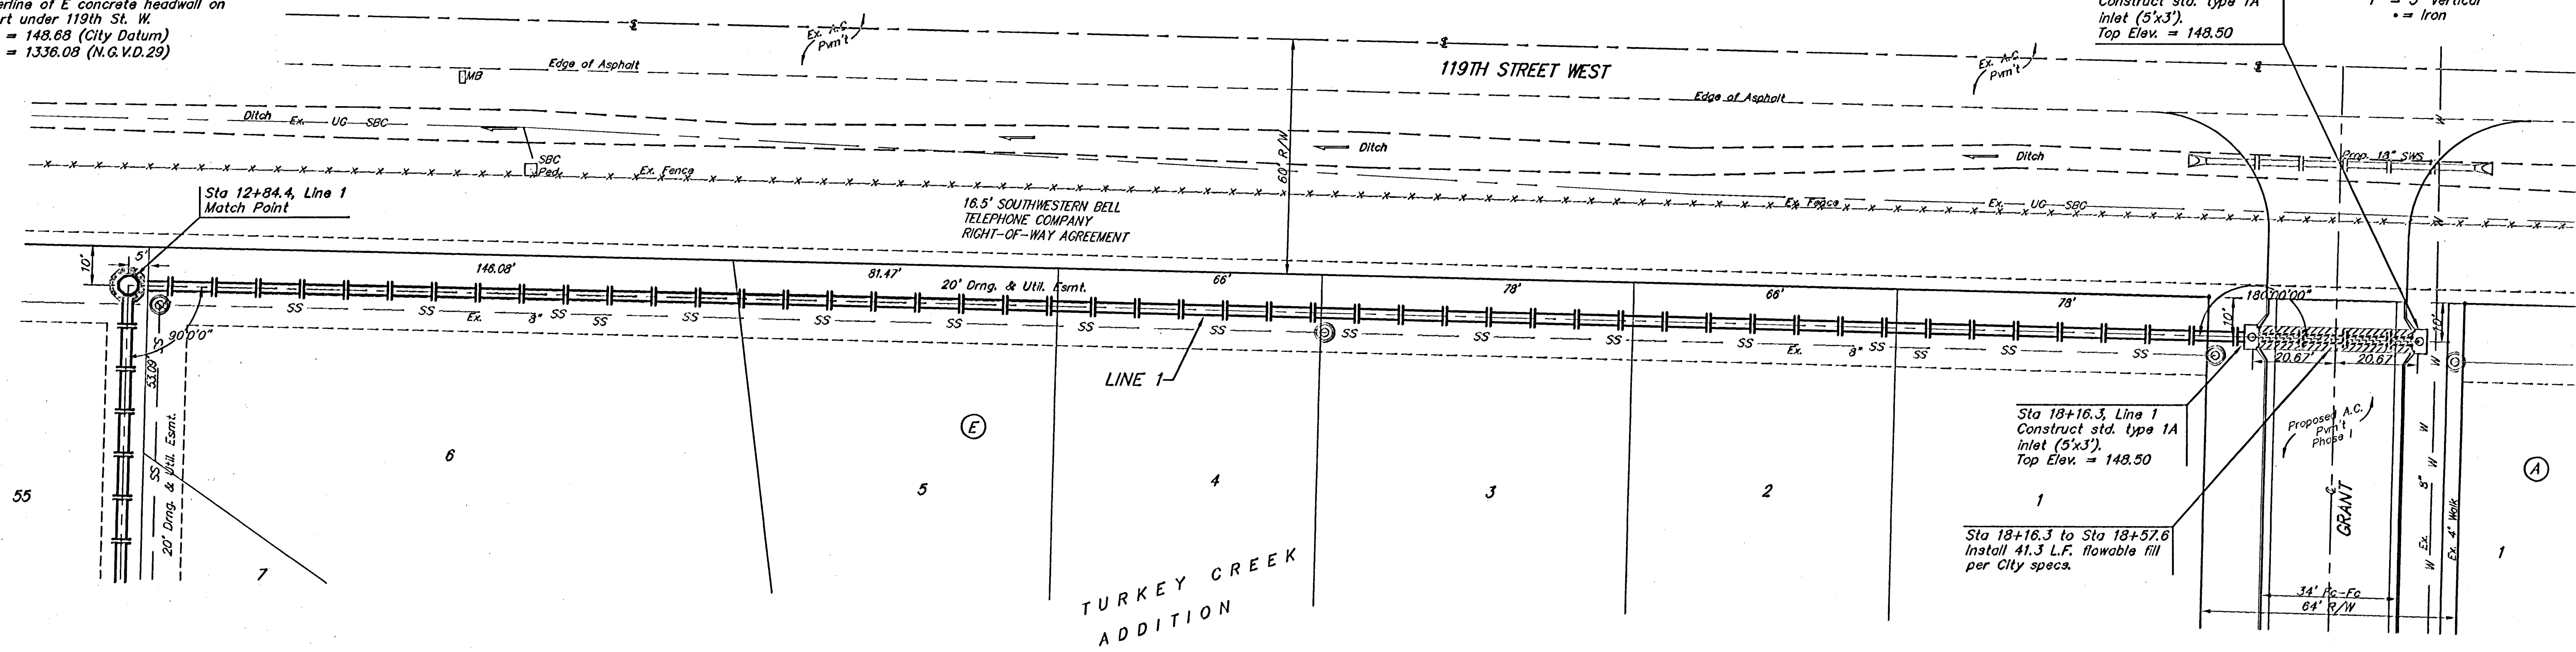

Baughman TURKEY CREEK ADDITION - PH. I
LINE 1
 STORM WATER SEWER IMPROVEMENT

Baughman Company, P.A. 31518th & Wichita, KS 67211 P 316.262.7771 F 316.262.6142
 ENGINEERING | SURVEYING | PLANNING | LANDSCAPE ARCHITECTURE

PROJECT NUMBER 472-84028	DESIGN MWS	DRAWN TMS
REVISIONS	APPROVED	DATE 12/04
SCALE None		SHEET 19 OF 48

TurkeyCreek/SWS5 04-06-0931