
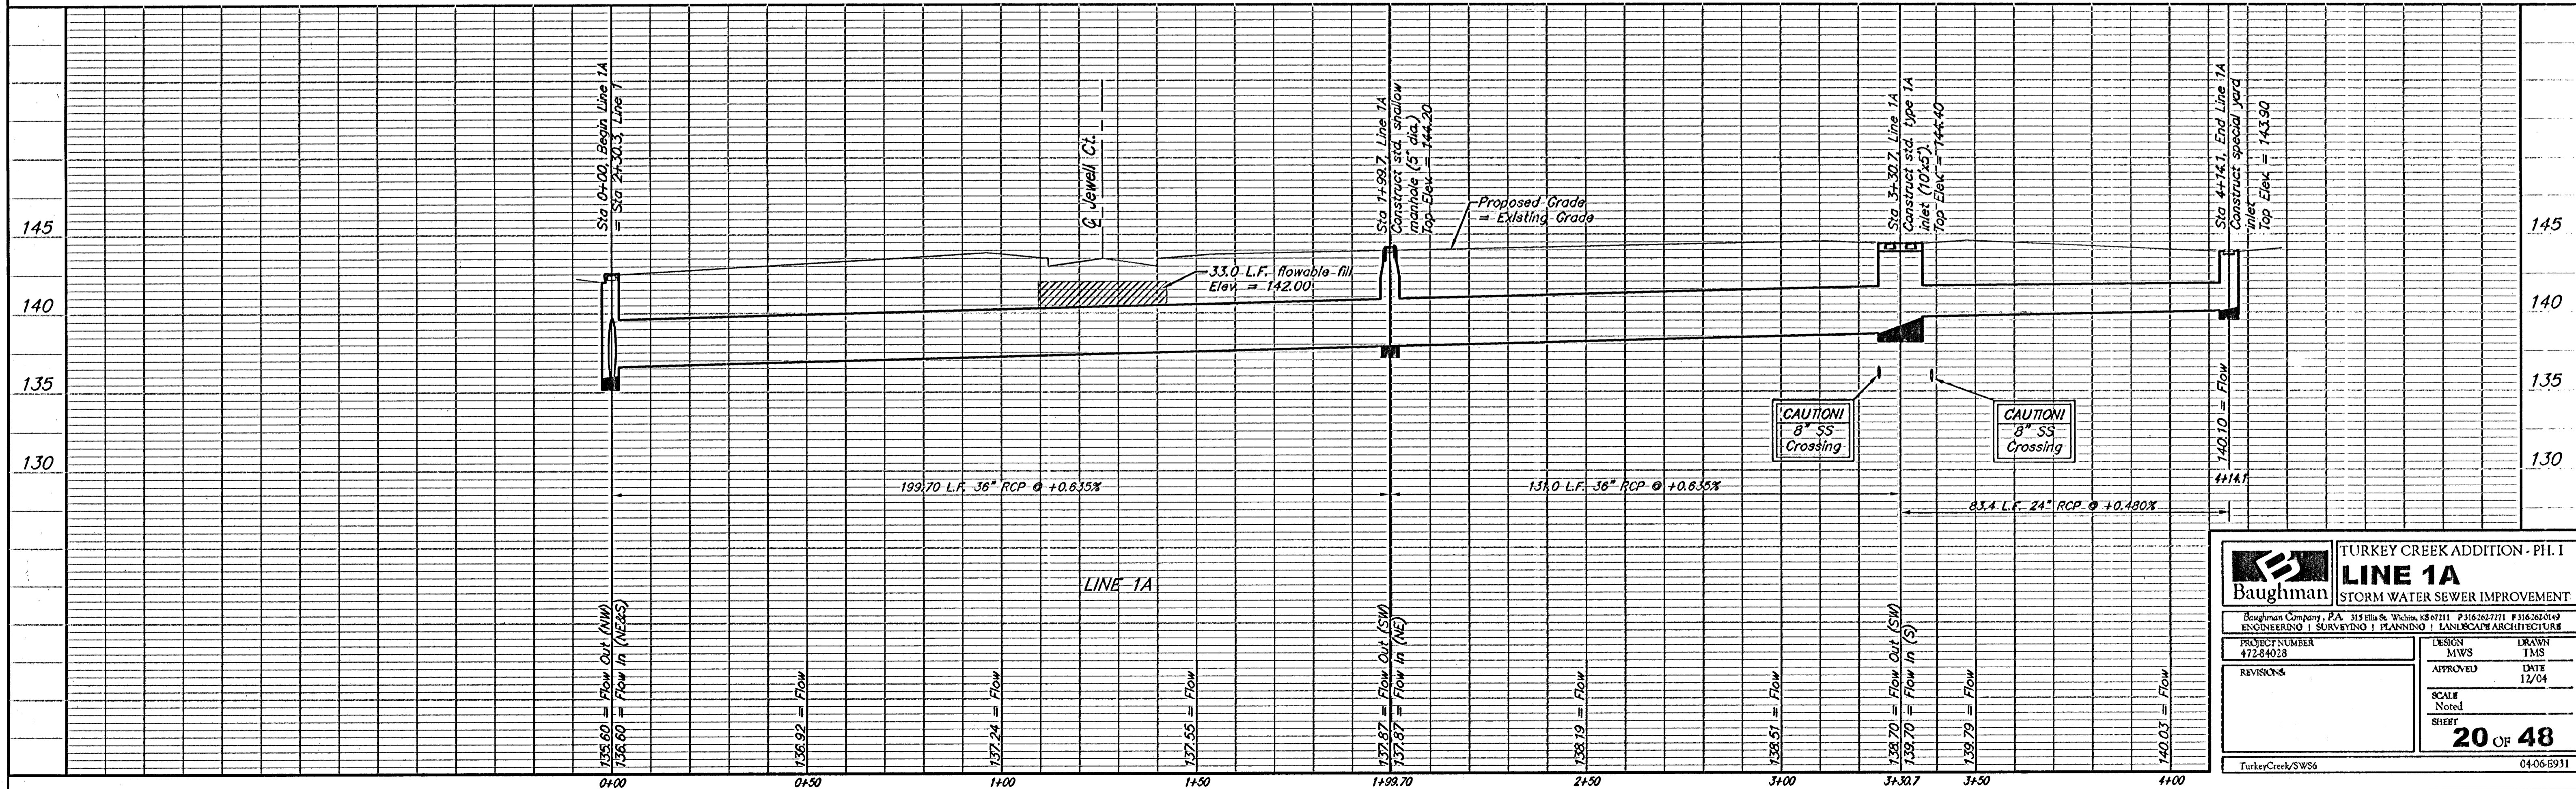


BENCHMARK
 119th St. W. & Pawnee
 City of Wichita Benchmark Disc.
 NE corner of intersection. 40' E
 and 30' N of centerline. 59.5' N of
 power pole @ SE corner of
 intersection. 156.8' NNE of
 centerline of E concrete headwall on
 culvert under 119th St. W.
 Elev. = 148.68 (City Datum)
 Elev. = 1336.08 (N.G.V.D.29)

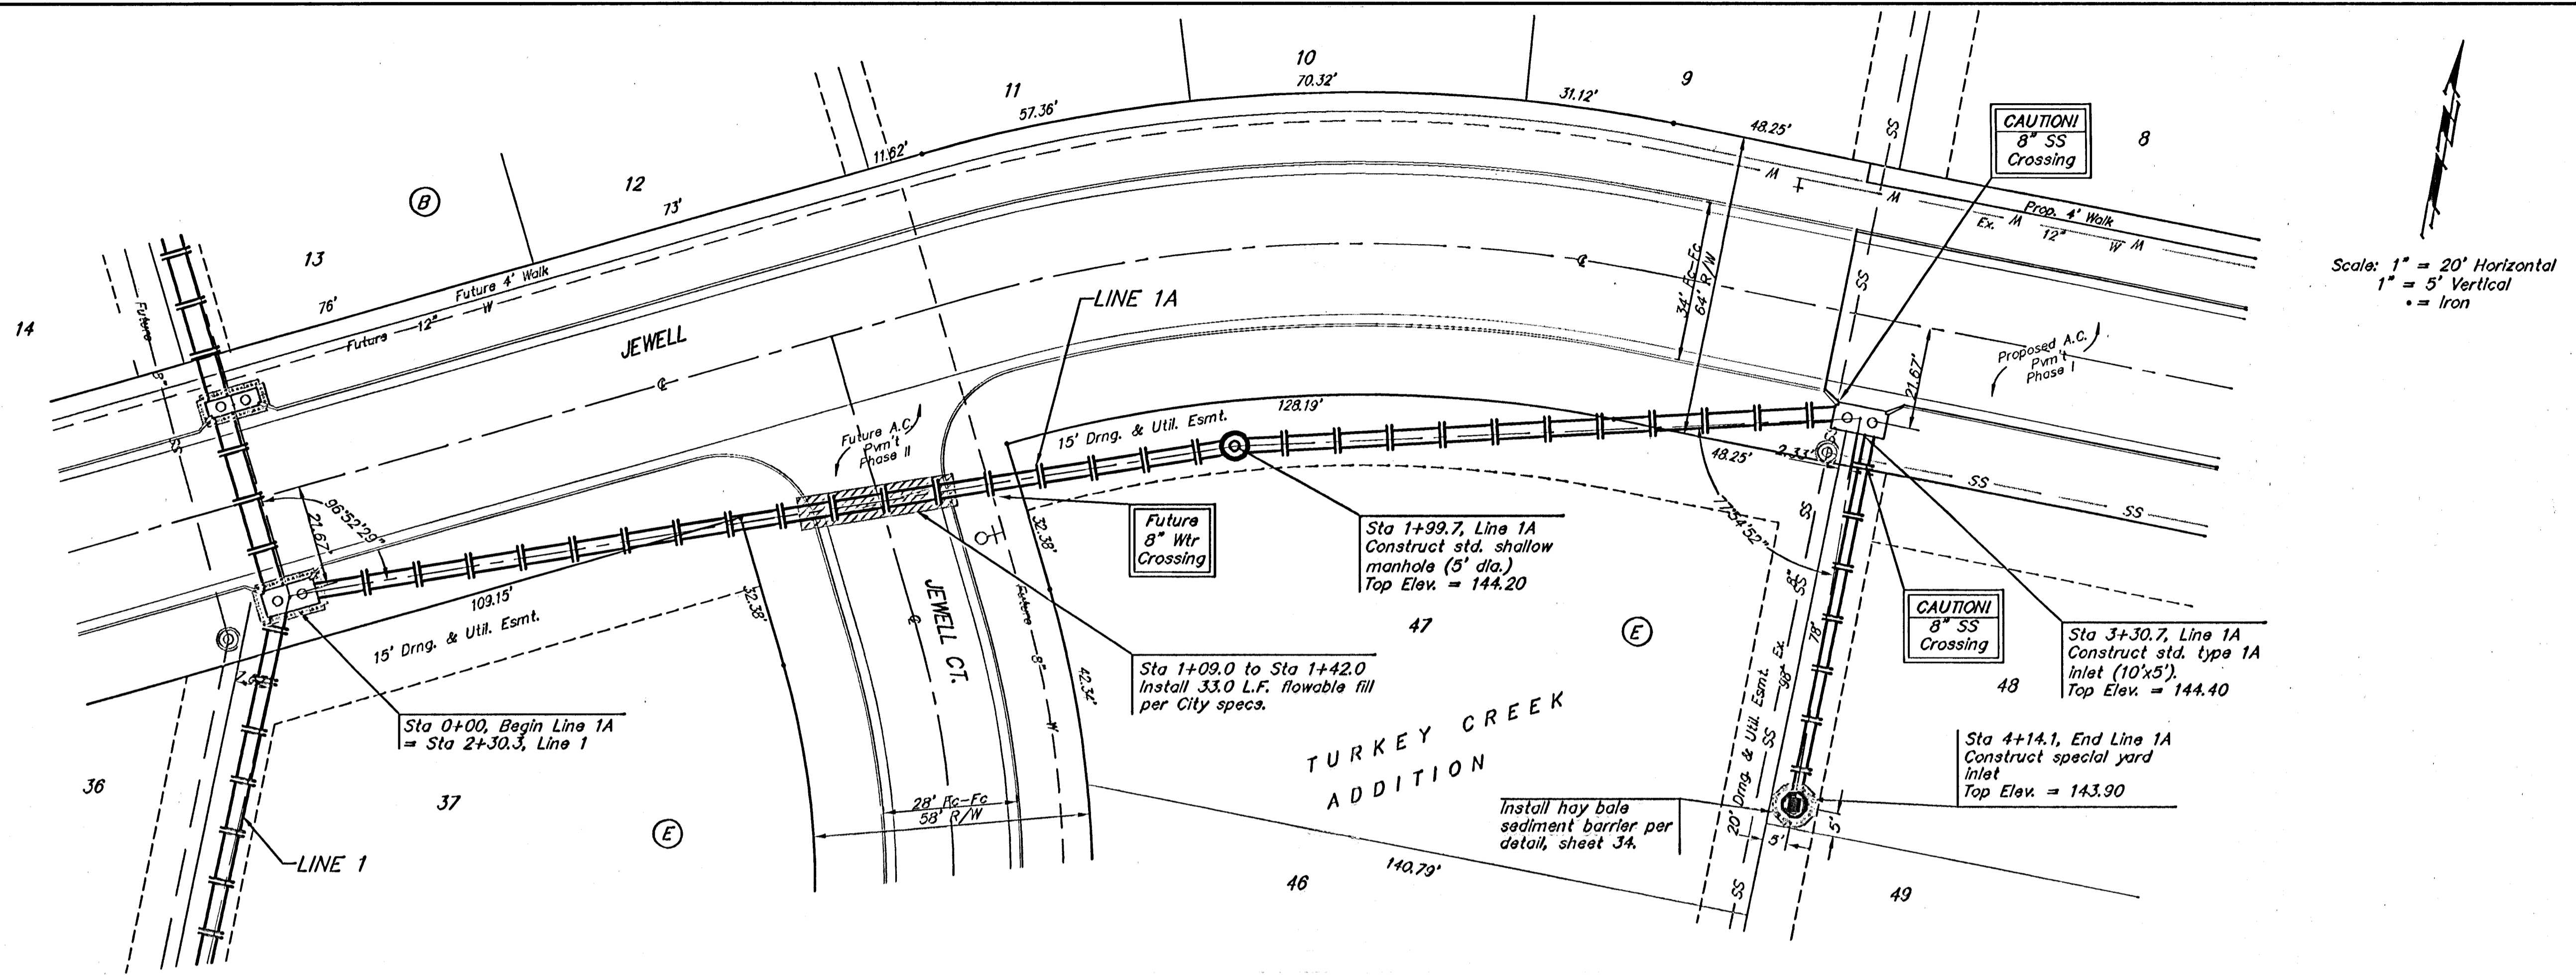

Baughman		TURKEY CREEK ADDITION - PH. I	
		LINE 1A	
STORM WATER SEWER IMPROVEMENT			
Baughman Company, P.A. 318 1/2th & Main, Suite 1000 316-261-7171 316-261-7172			
ENGINEERING SURVEYING PLANNING LANDSCAPE ARCHITECTURE			
PROJECT NUMBER 472-84028	DESIGN MWS	DRAWN TMS	
REVISIONS	APPROVED	DATE 12/04	
	SCALE	Noted	
	SHEET	20 OF 48	
TurkeyCreek/SWS6		04-06-0931	