
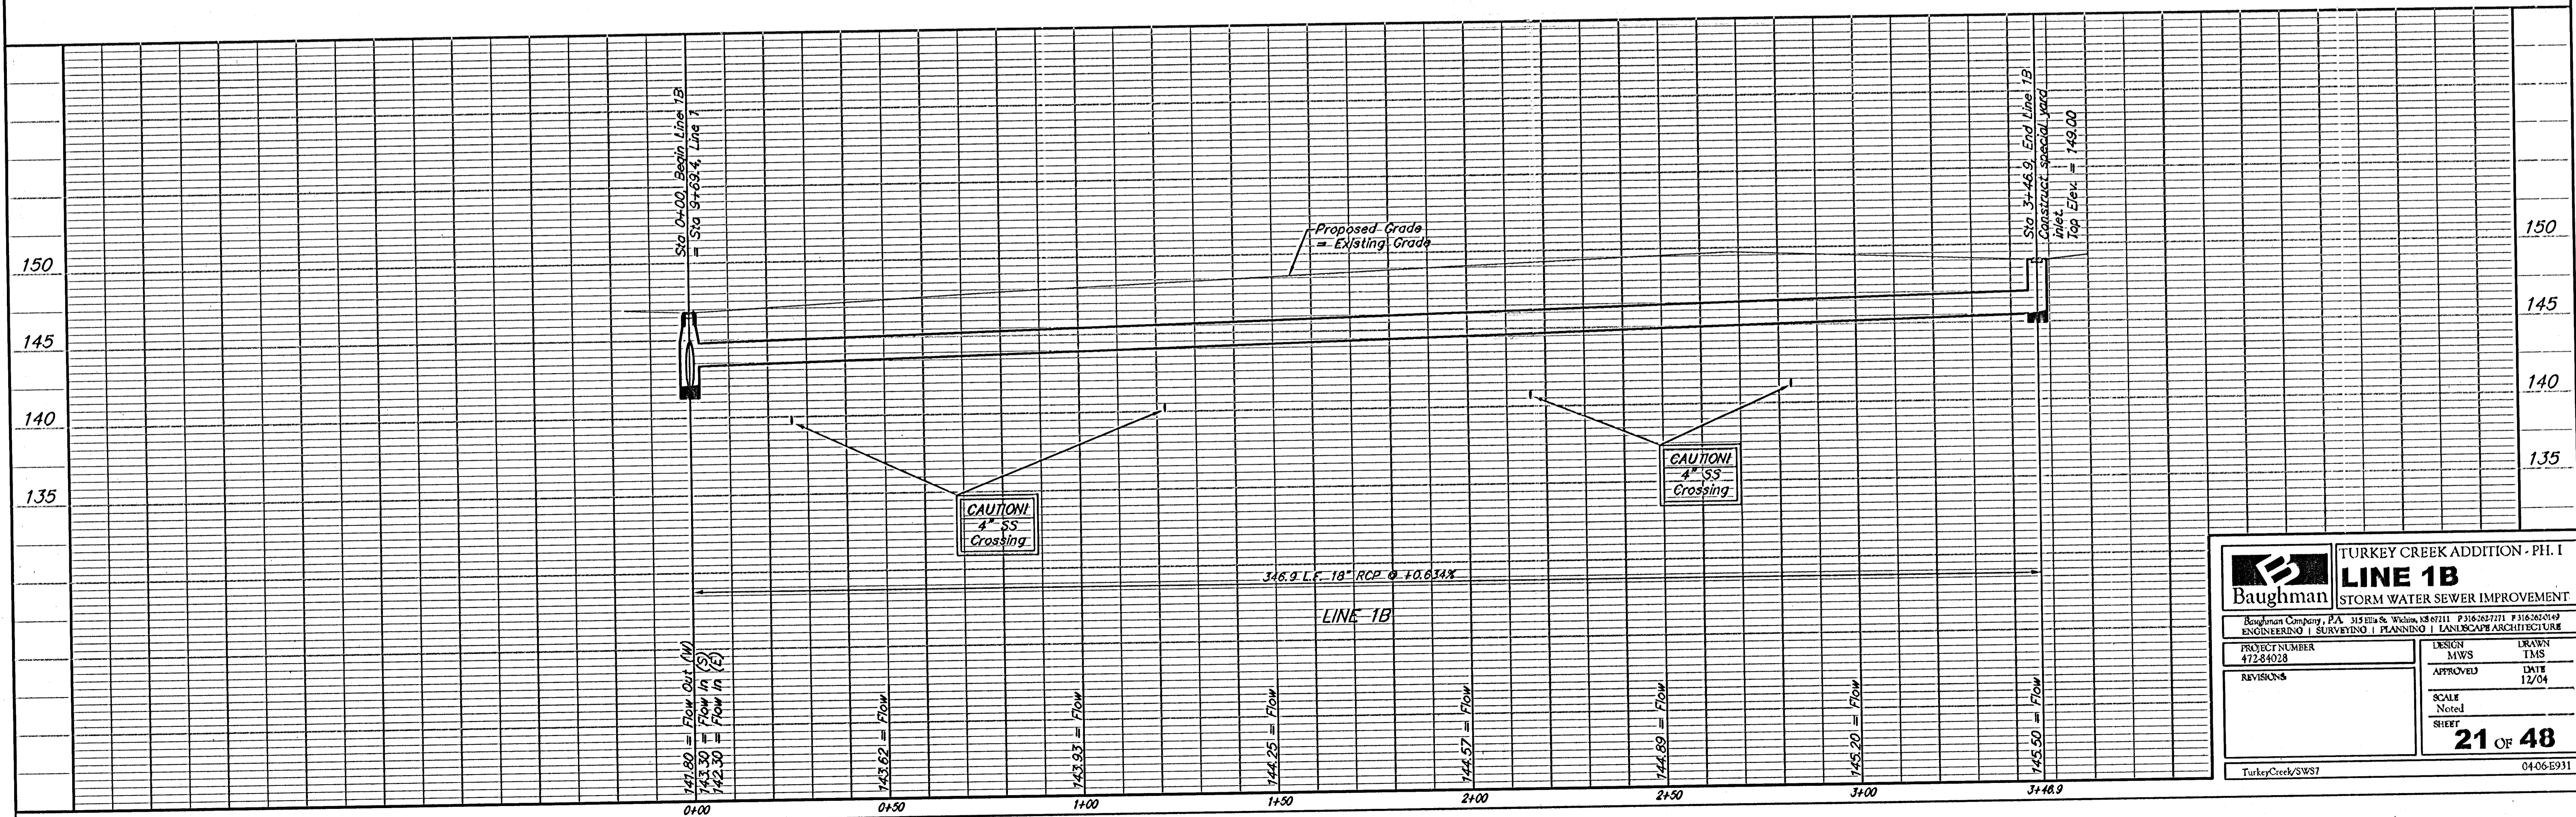


BENCHMARK
 119th St. W. & Pawnee
 City of Wichita Benchmark Disc.
 NE corner of intersection. 40' E
 and 30' N of centerline. 59.5' N of
 power pole @ SE corner of
 intersection. 156.8' NNE of
 centerline of E concrete headwall on
 culvert under 119th St. W.
 Elev. = 148.68 (City Datum)
 Elev. = 1336.08 (N.G.V.D.29)

Scale: 1" = 20' Horizontal
 1" = 5' Vertical
 • = Iron

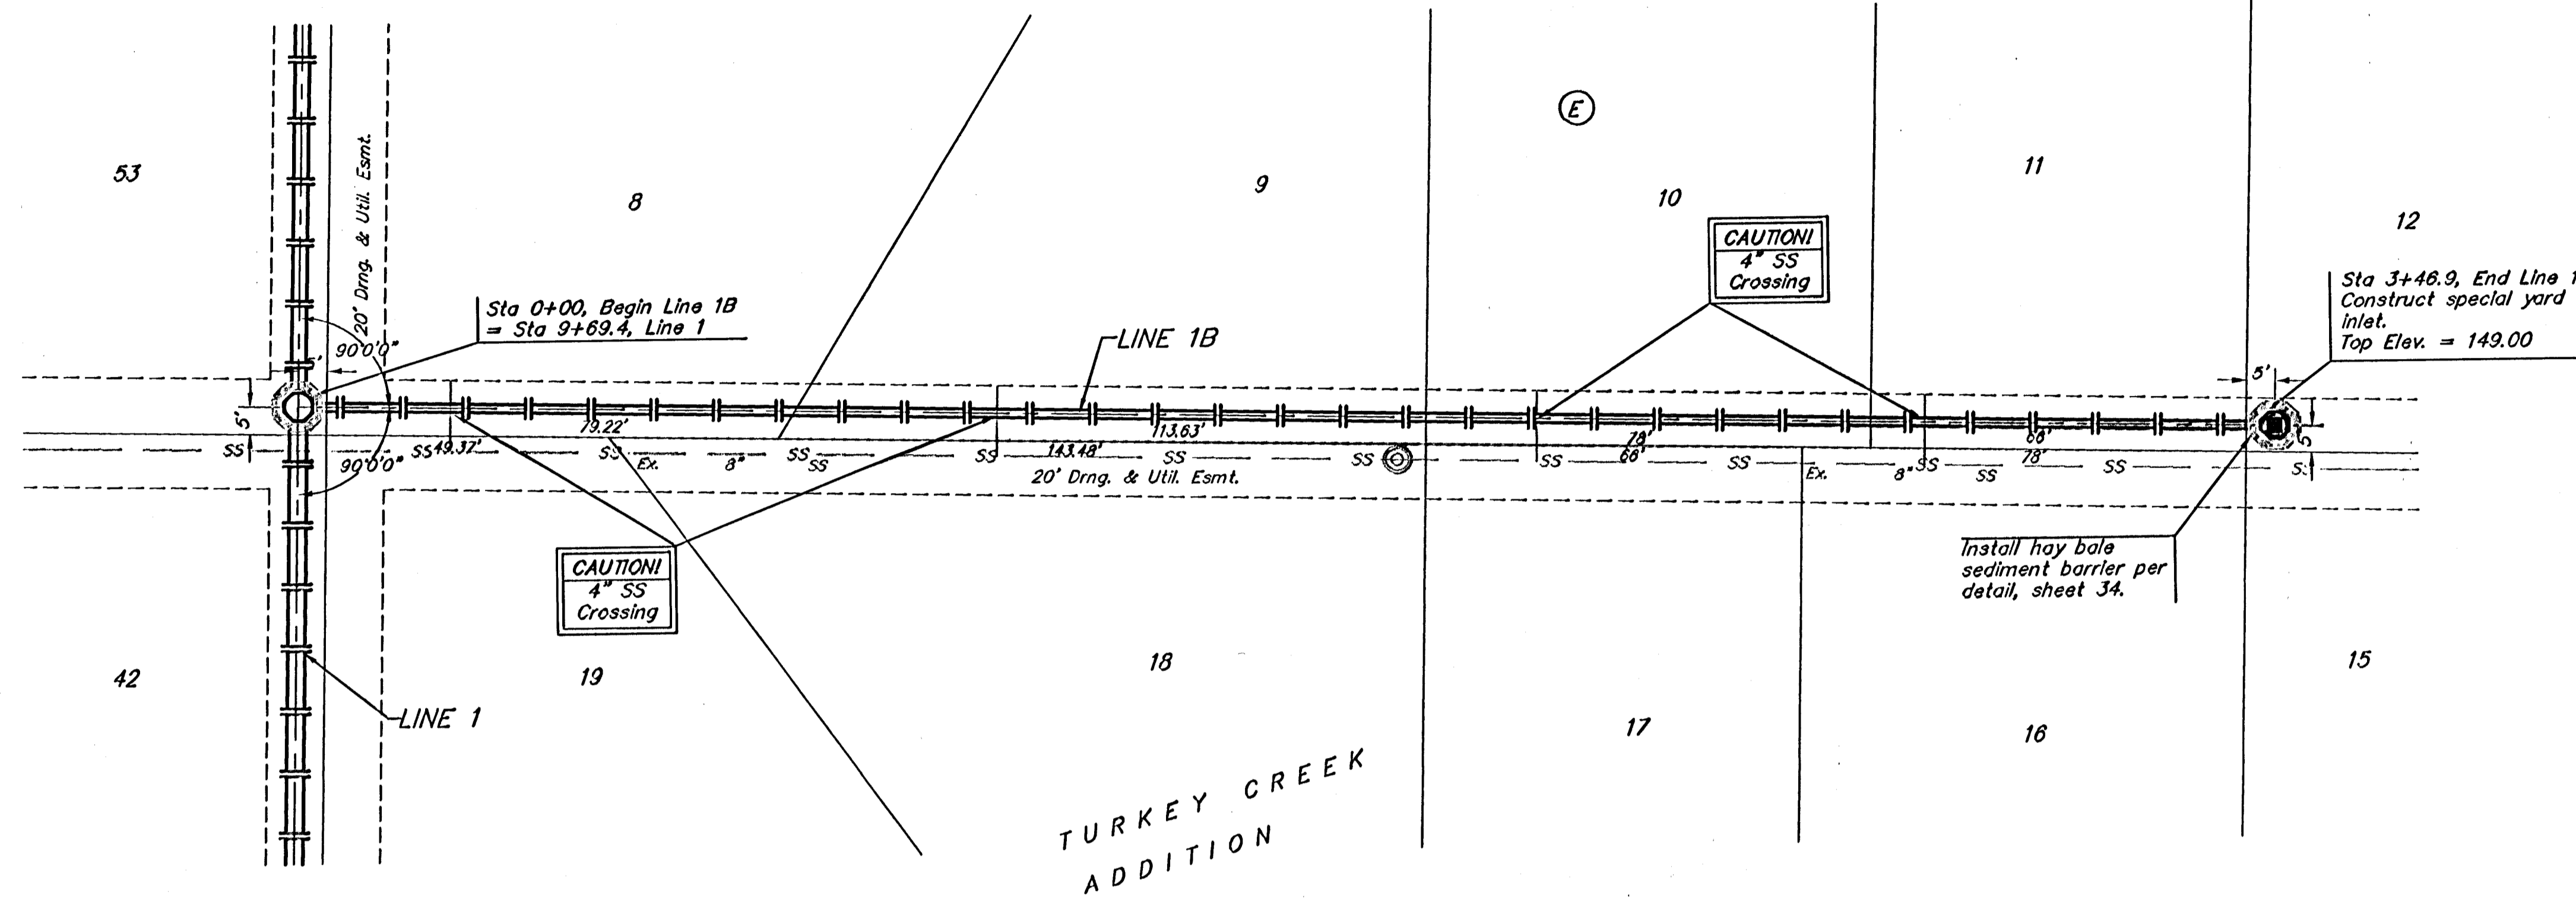

Baughman		TURKEY CREEK ADDITION - PH. I	
		LINE 1B	
		STORM WATER SEWER IMPROVEMENT	
Baughman Company, P.A. 315 8th & Wash. St. #1111 P. 316.582.019 ENGINEERING SURVEYING PLANNING LANDSCAPE ARCHITECTURE			
PROJECT NUMBER 472-84028	DESIGN MWS	DRAWN TMS	
REVISIONS	APPROVED	DATE 12/04	
	SCALE Noted	SHEET	
		21	OF 48
TurkeyCreek/SWS7		04-06-E931	