



**BENCHMARK**  
 119th St. W. & Pawnee  
 City of Wichita Benchmark Disc.  
 NE corner of intersection. 40' E  
 and 30' N of centerline. 59.5' N of  
 power pole @ SE corner of  
 intersection. 156.8' NNE of  
 centerline of E. concrete headwall on  
 culvert under 119th St. W.  
 Elev. = 148.68 (City Datum)  
 Elev. = 1336.08 (N.G.V.D.29)

Pond data:  
 Static ws elev. = 132.0  
 100-yr ws elev. is  
 Variable along reach

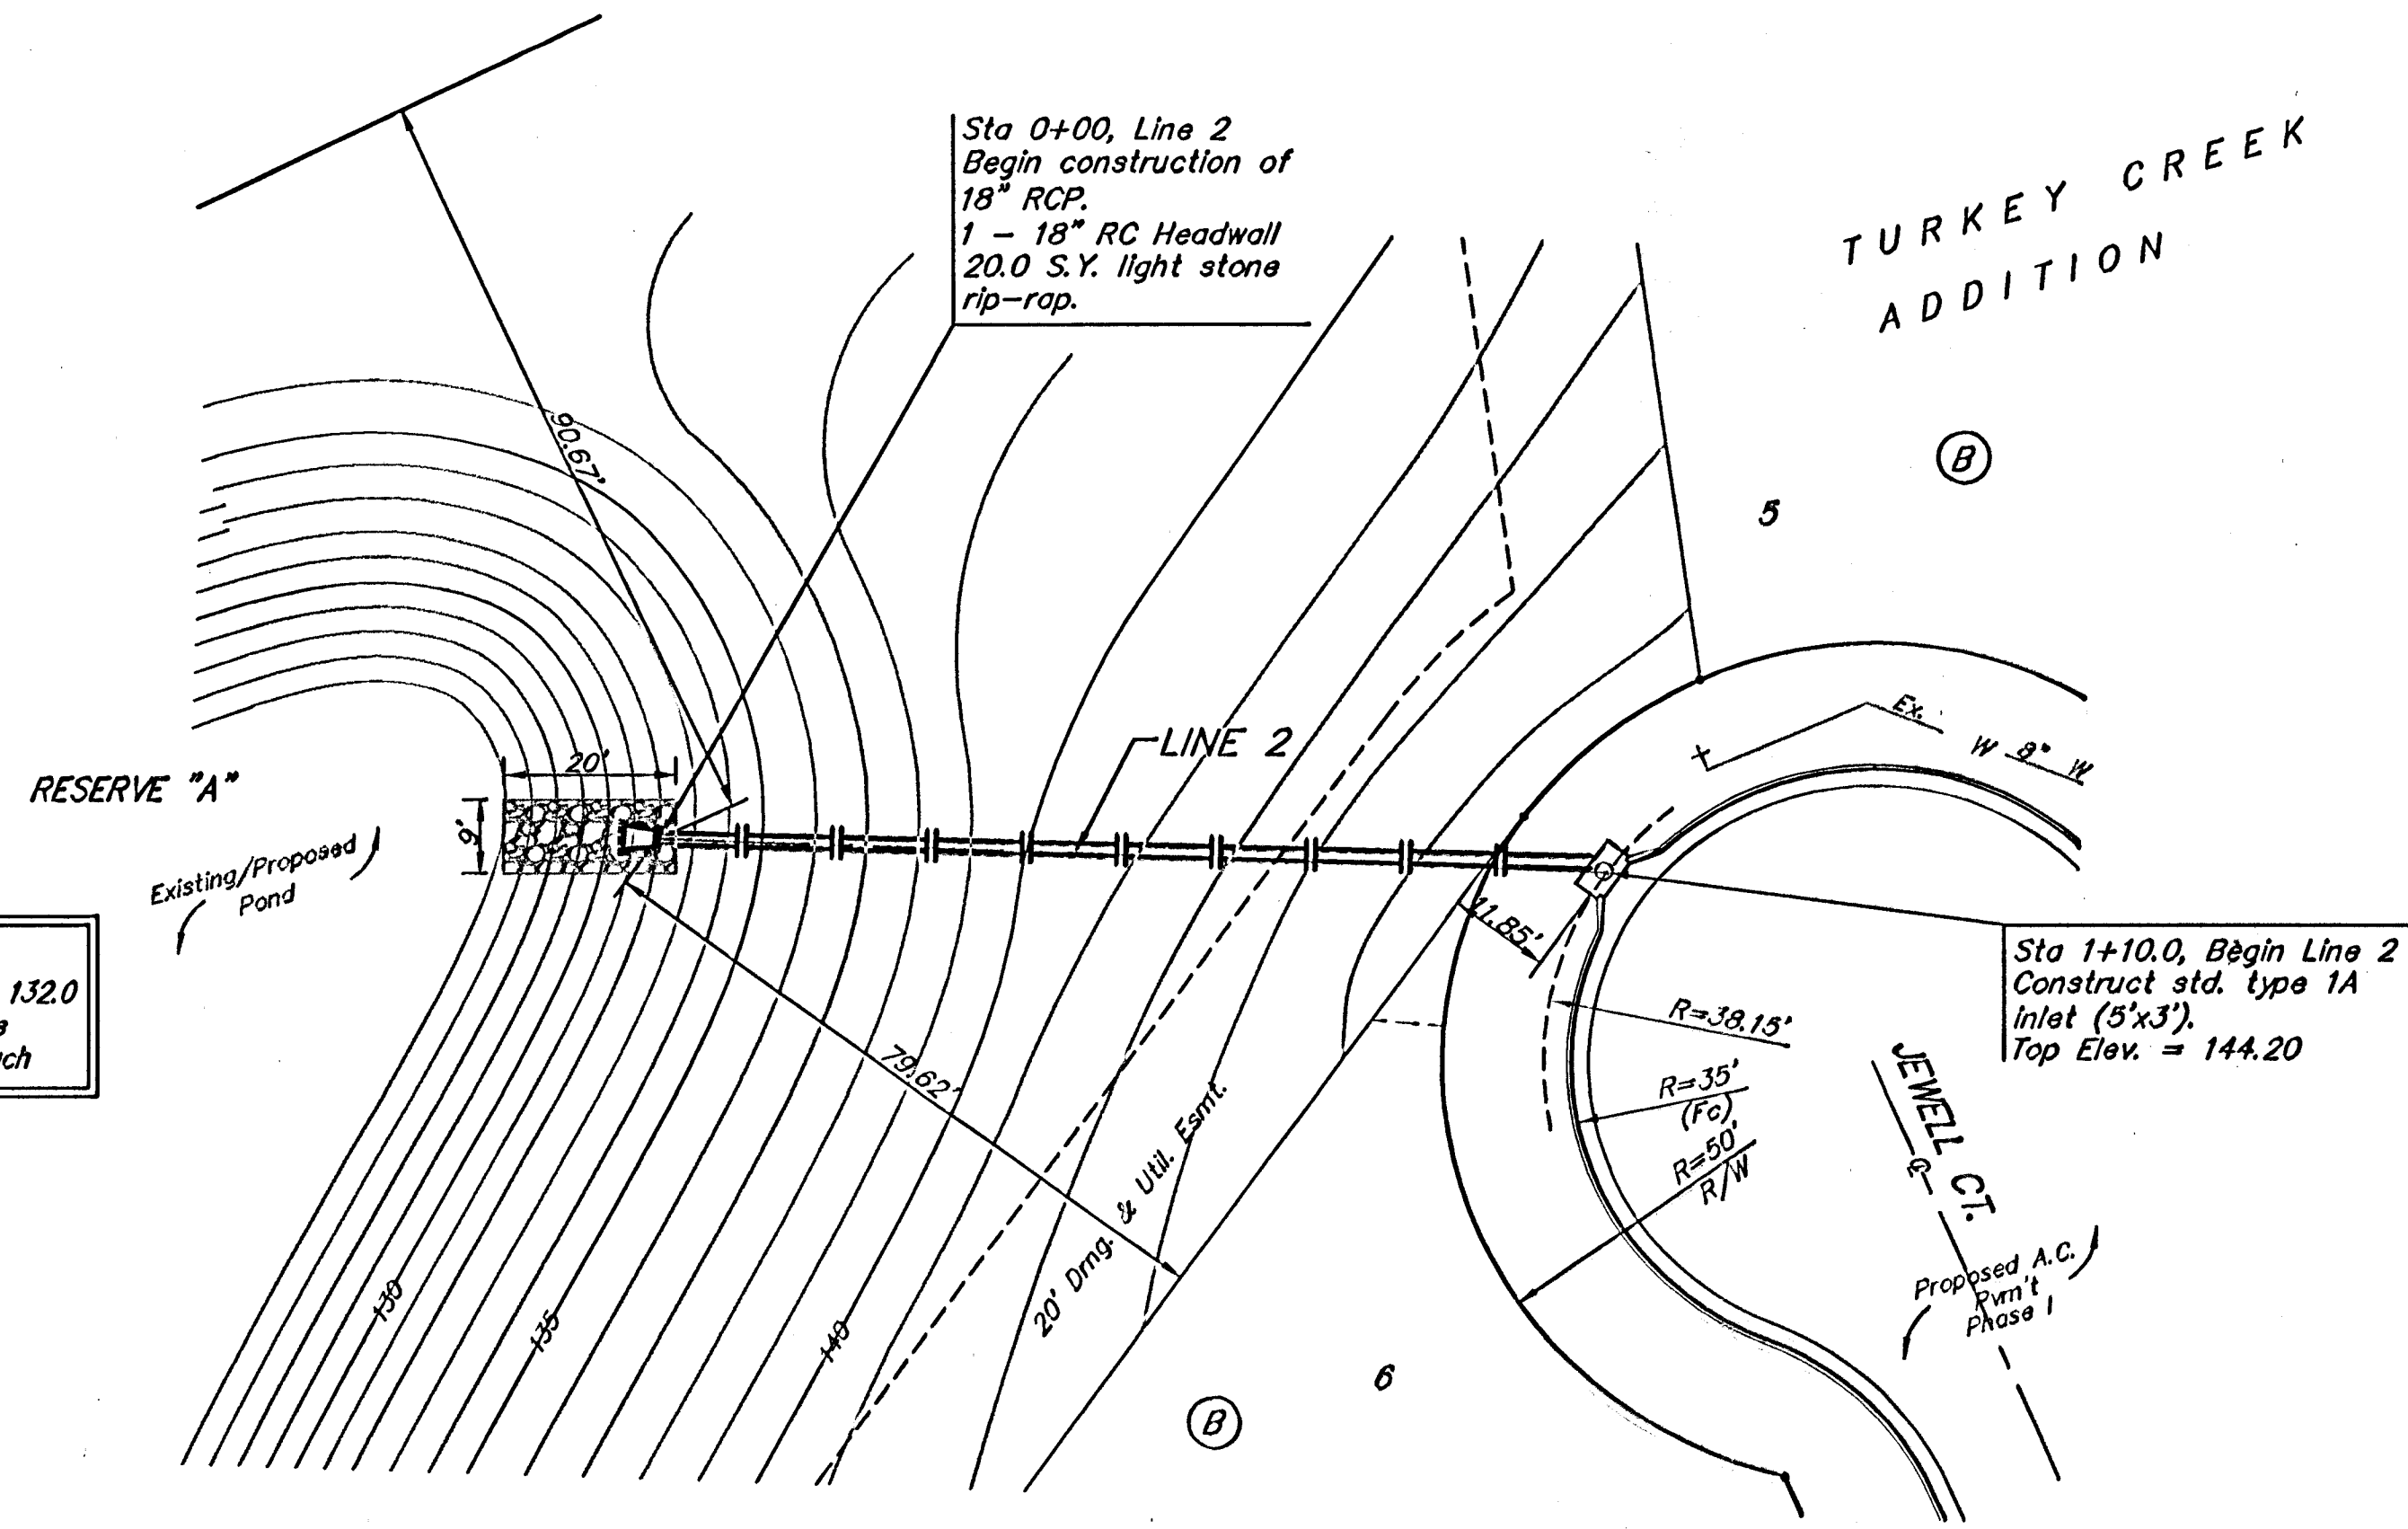

Scale: 1" = 20' Horizontal  
 1" = 5' Vertical  
 • = Iron

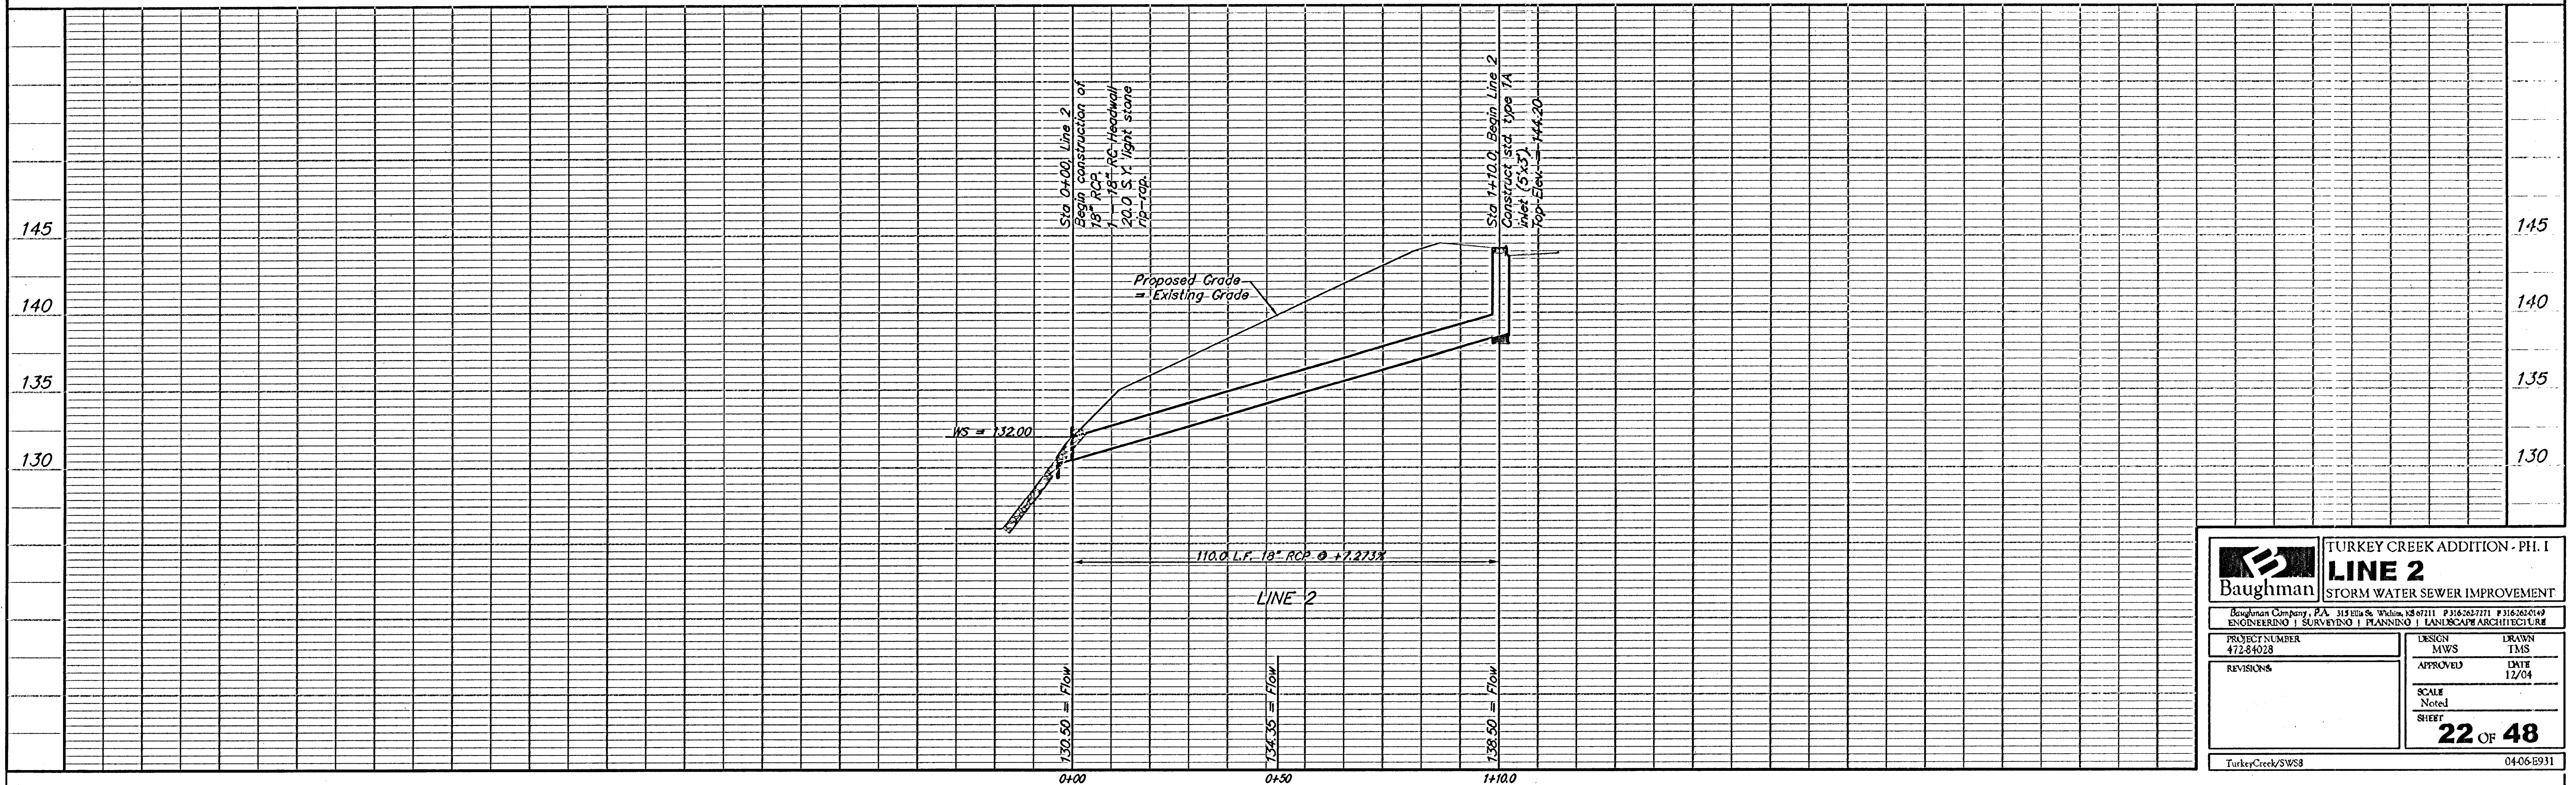

	TURKEY CREEK ADDITION - PH. I	
	<b>LINE 2</b>	
STORM WATER SEWER IMPROVEMENT		
<small>Baughman Company, P.A. 315 10th St. Wichita, KS 67211 P 316-262-7771 F 316-262-6149        ENGINEERING   SURVEYING   PLANNING   LANDSCAPE ARCHITECTURE</small>		
<small>PROJECT NUMBER</small> 472-84028	<small>DESIGN</small> MWS	<small>DRAWN</small> TMS
<small>REVISIONS</small>	<small>APPROVED</small> 	<small>DATE</small> 12/04
<small>SCALE</small> Noted		
<b>22 OF 48</b>		
<small>TurkeyCreek/SWS8</small>		<small>04-06-0931</small>