


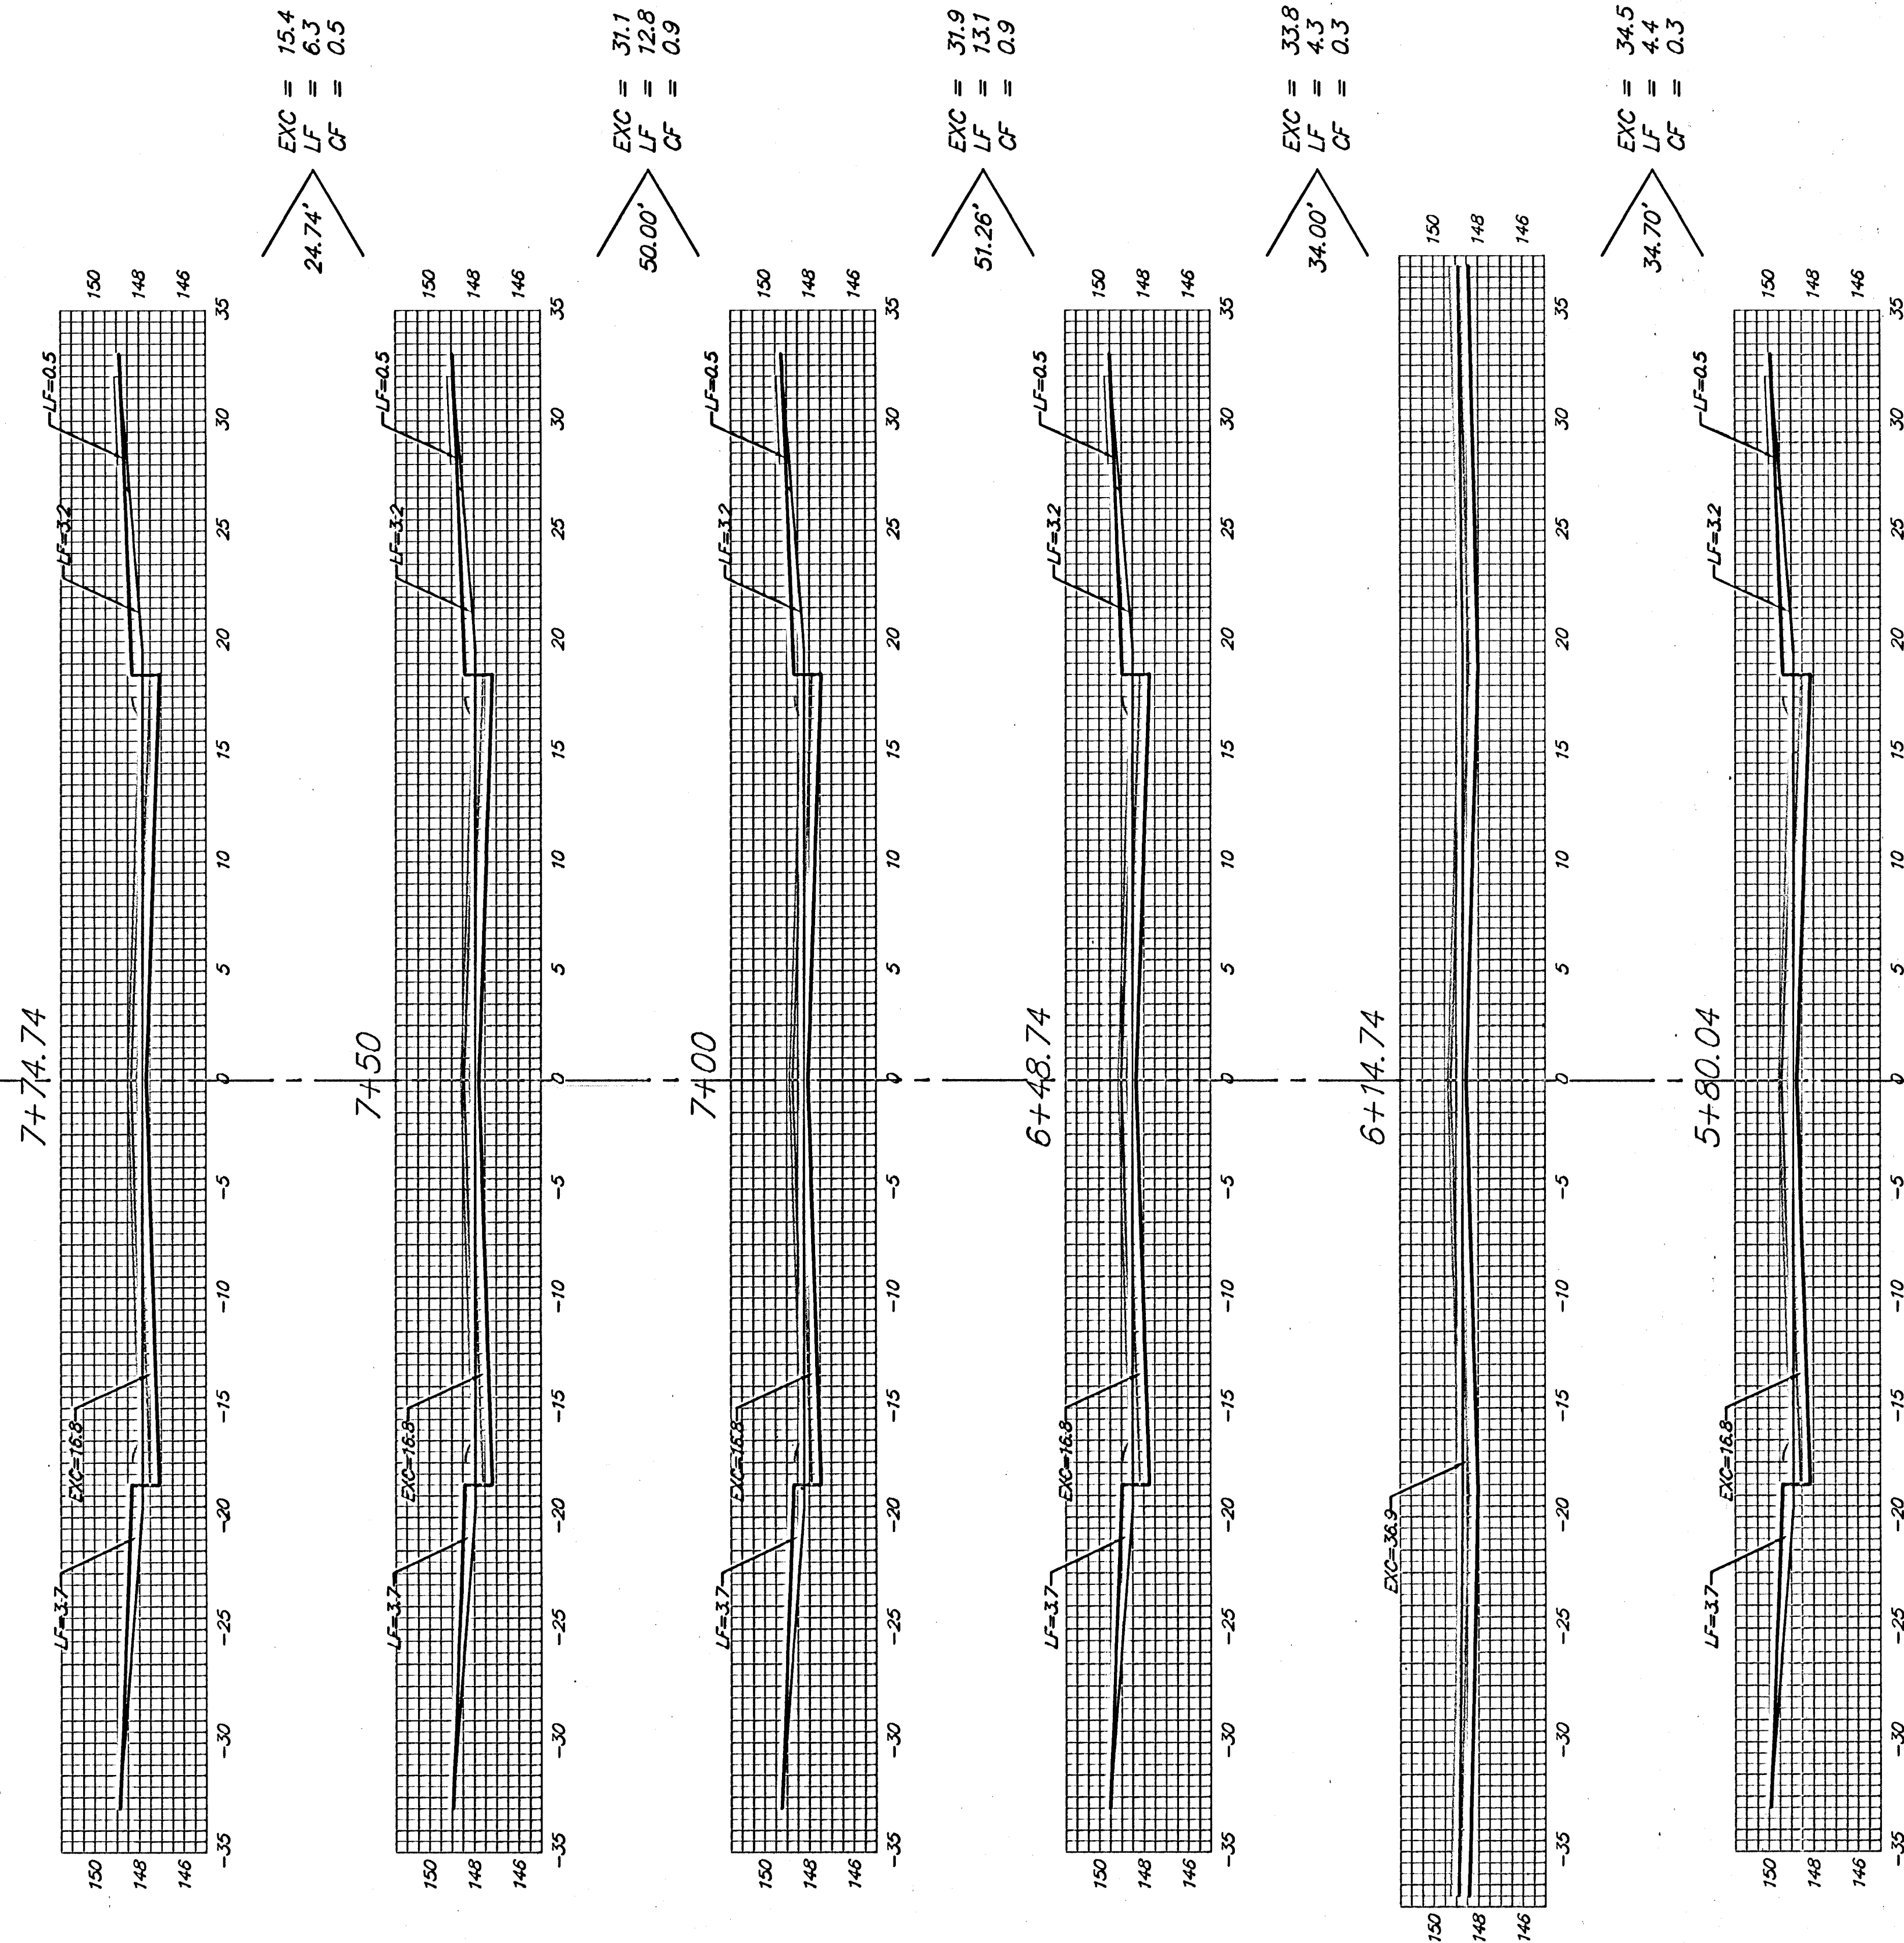

Sheet Totals:
 Excavation = 146.7 C.Y.
 Loose Fill = 40.9 C.Y.
 Compacted Fill = 2.9 C.Y.



Baughman Company, P.A. 315 Ellis St. Wichita, KS 67211 P 3162627211 F 3162627214
 ENGINEERING | SURVEYING | PLANNING | LANDSCAPE ARCHITECTURE
 PROJECT NUMBER
 472-84028
 Turkey Creek/256