


Q

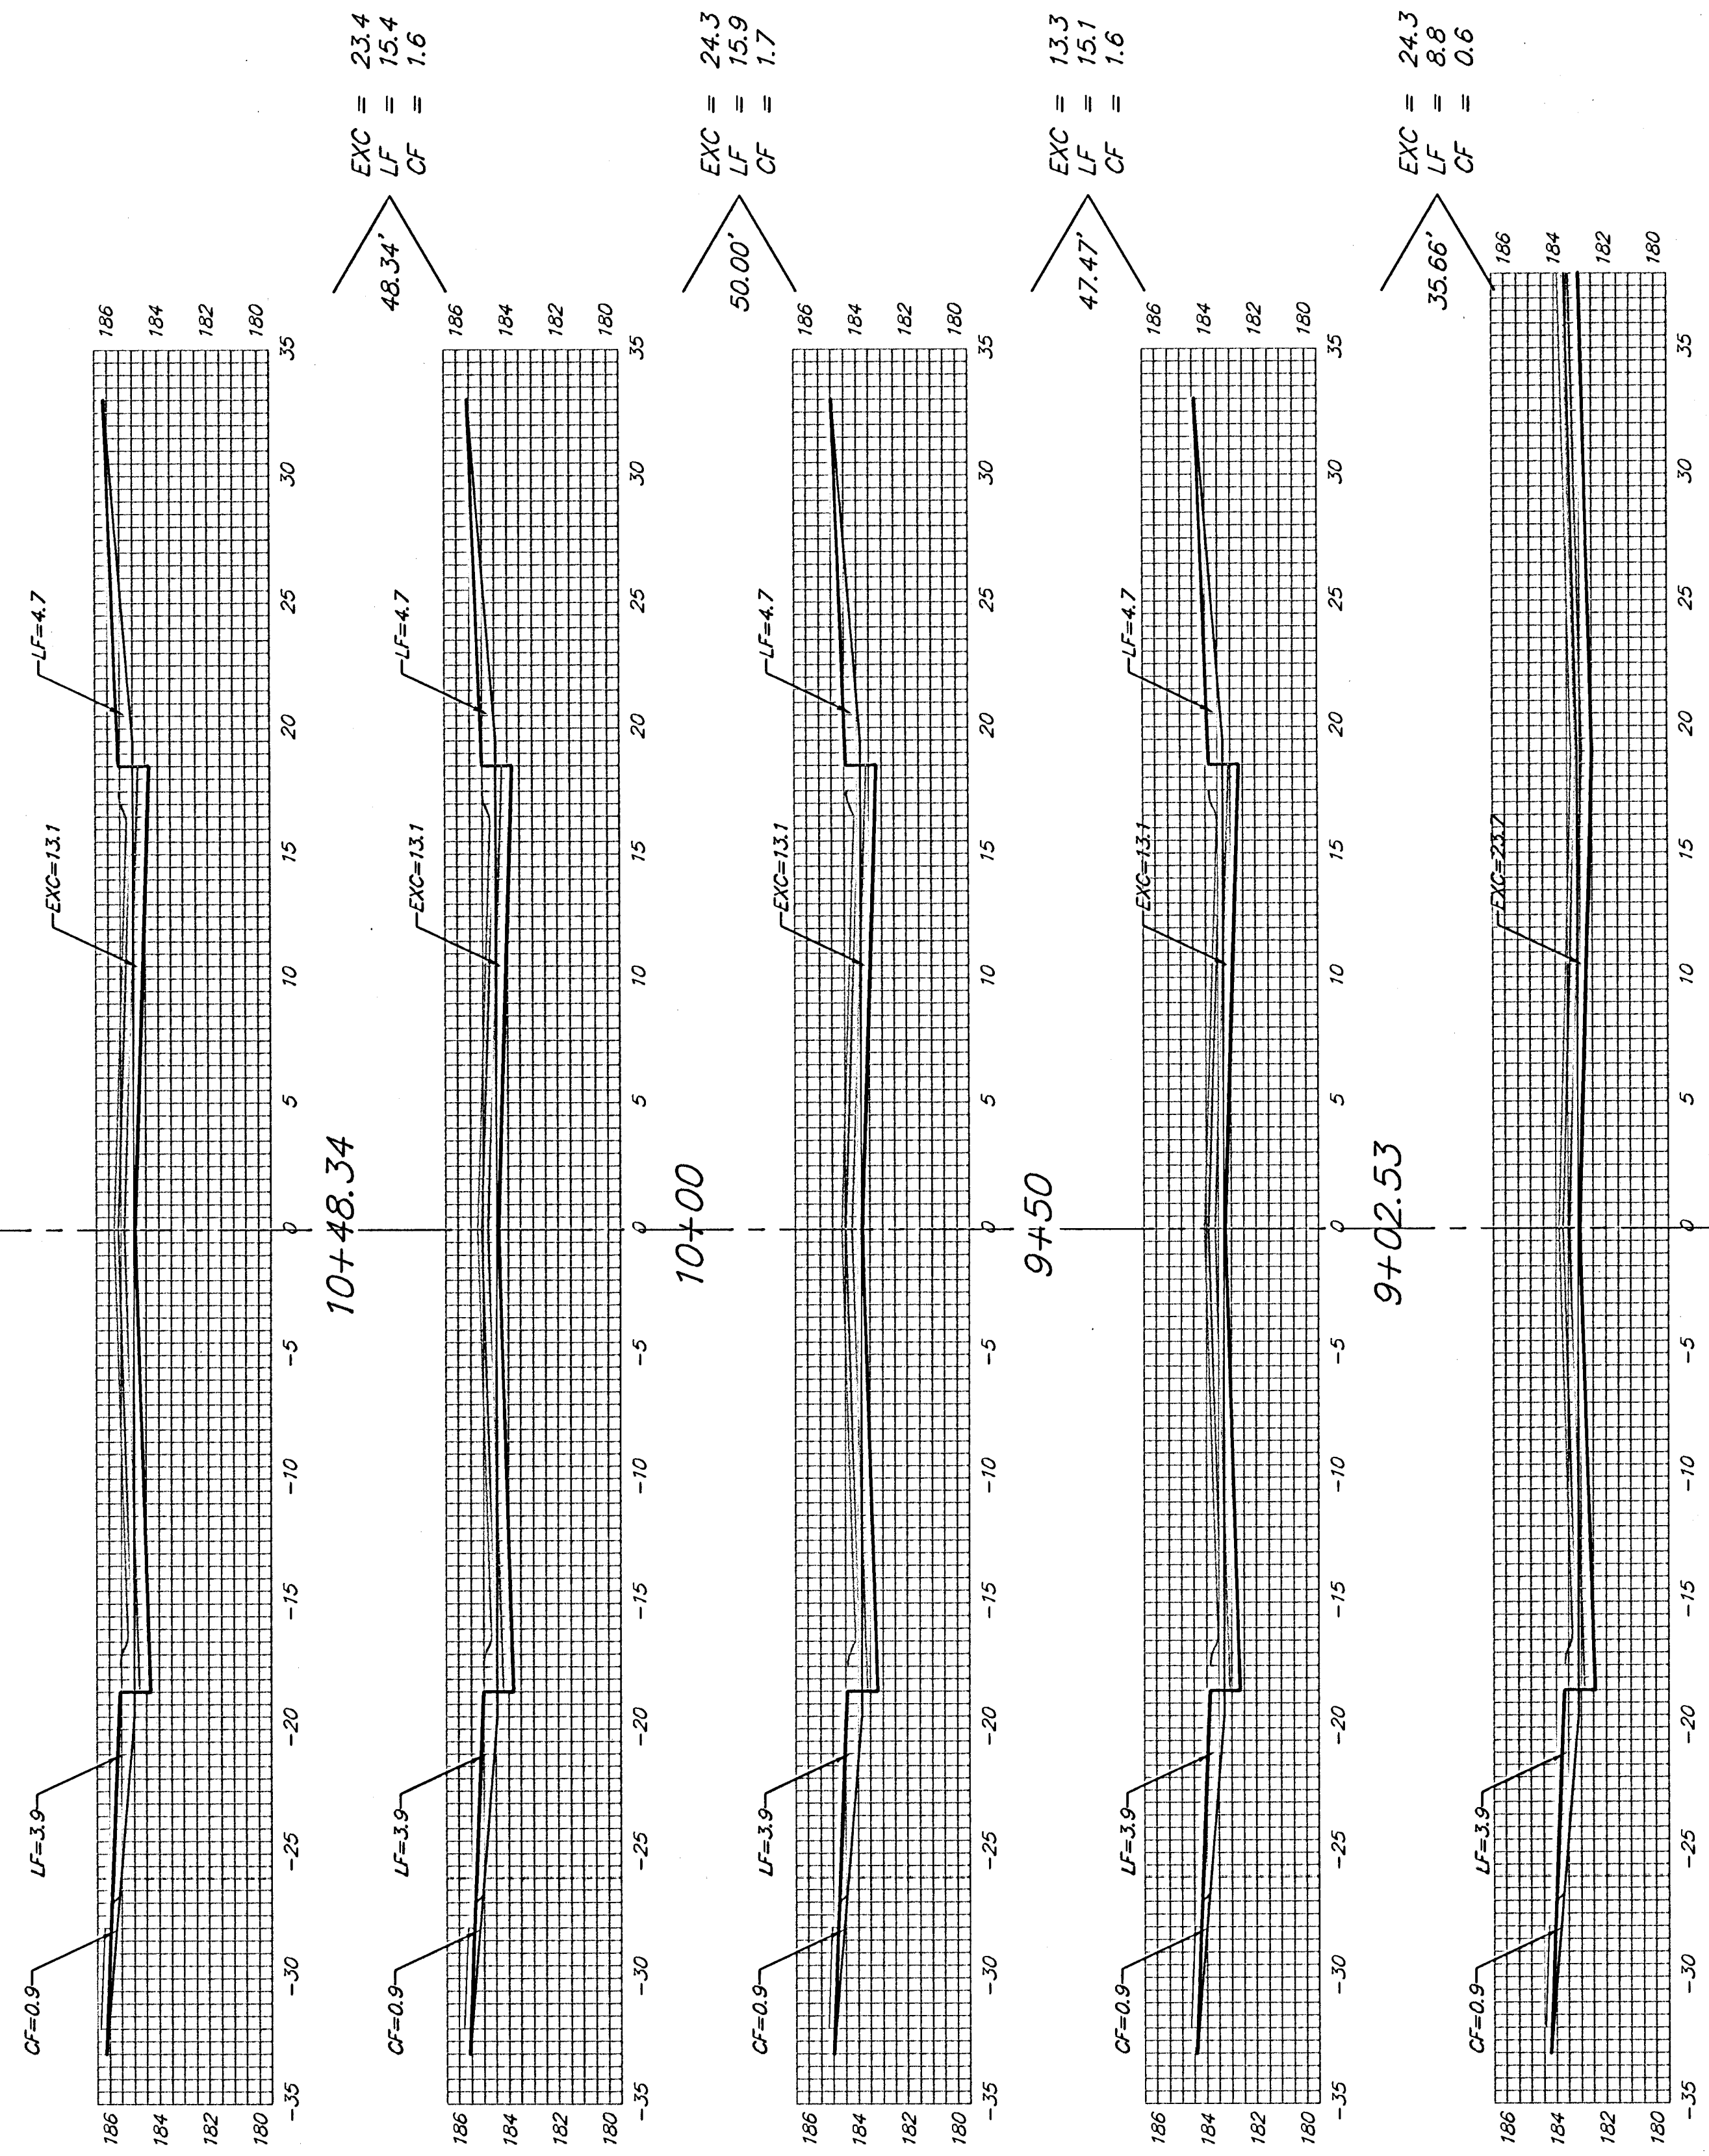

8+66.87
CASTLE ROCK
Q

Sheet Totals:
Excavation = 85.3 C.Y.
Loose Fill = 55.2 C.Y.
Compacted Fill = 5.5 C.Y.

