


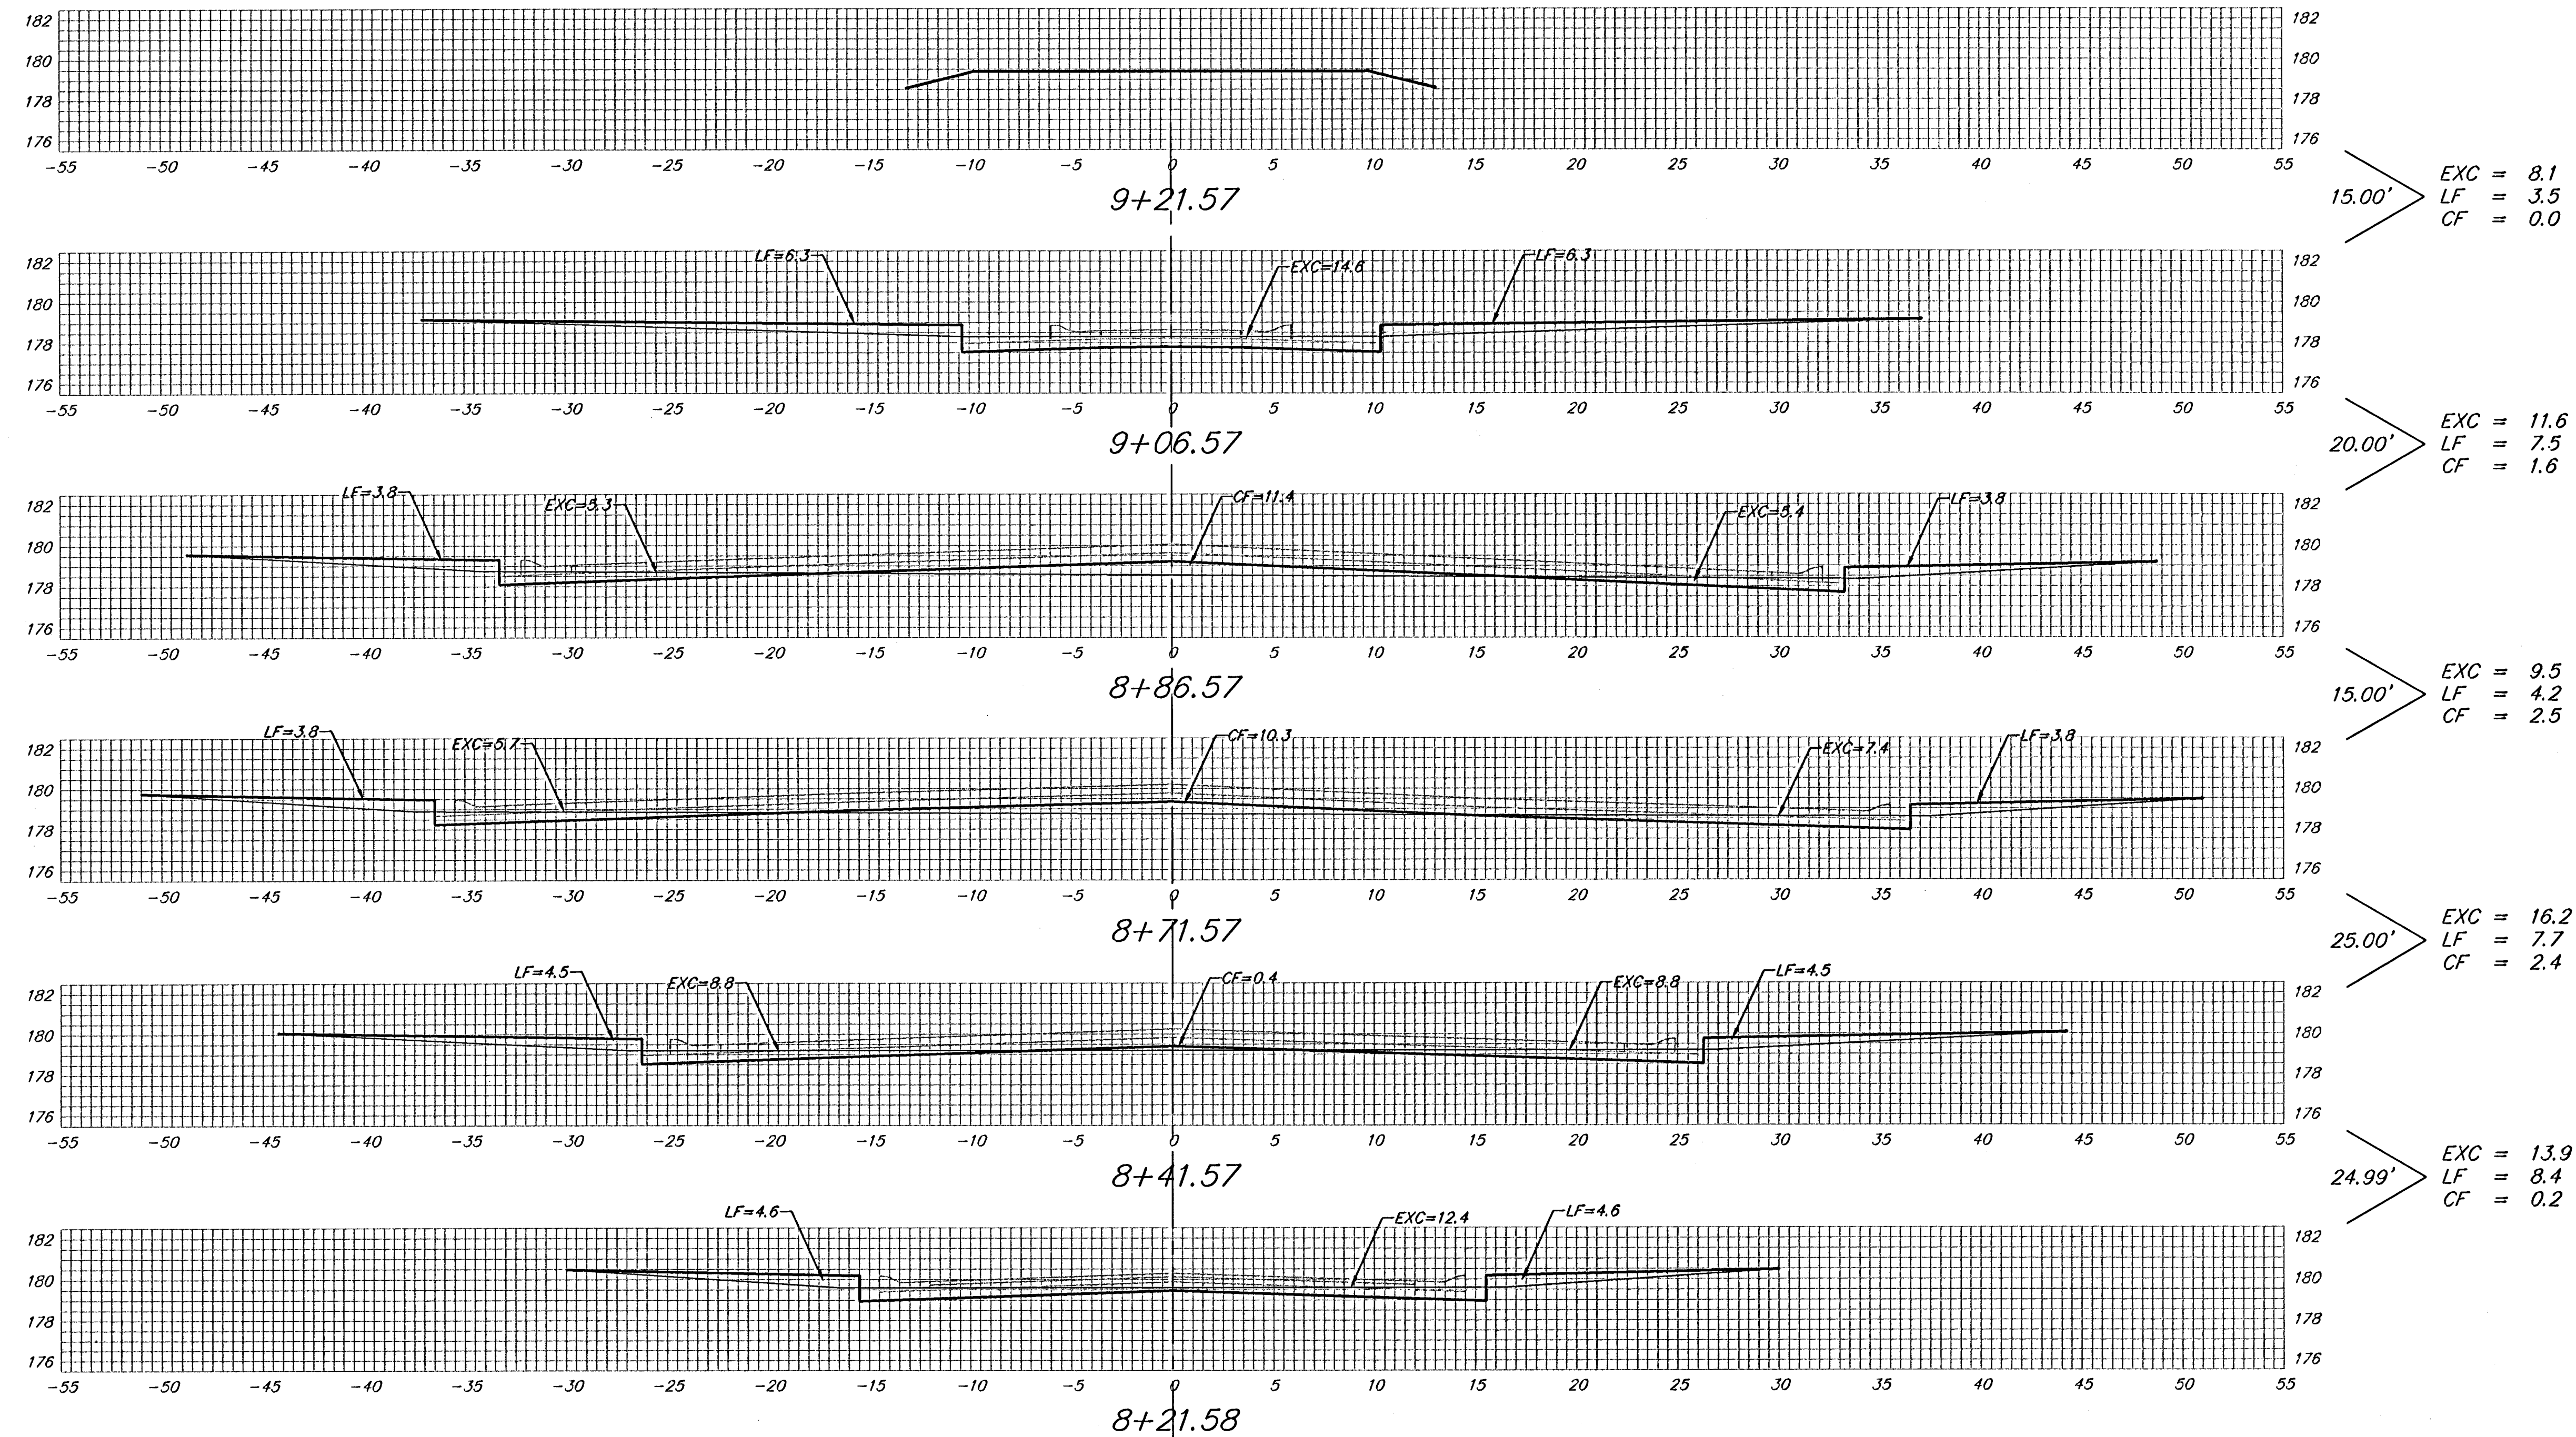

CASTLE ROCK CT.

Sheet Totals:
Excavation = 59.3 C.Y.
Loose Fill = 31.3 C.Y.
Compacted Fill = 6.7 C.Y.



Baughman Company, P.A. 315 Ella St. Wichita, KS 67211 P 316-262-7271 F 316-262-0149
ENGINEERING | SURVEYING | PLANNING | LANDSCAPE ARCHITECTURE
PROJECT NUMBER 472-83973 SHEET 29 OF 30
KrugNorth/SS10 0407-E848