



BENCHMARKS:
 BM #1: COW Disc at South West
 Corner of the Intersection of
 Lark & Atlanta.
 Elev. = 145.20 (City Datum)
 BM #2: COW Disc at North West
 side of Westgate at South End
 of Lot 13 Block "B" Southern
 Ridge Addition.
 Elev. = 144.10 (City Datum)
 BM #3: COW BM at Shefford on
 the south side of Pawnee Ave.
 Elev. = 145.53 (City Datum)

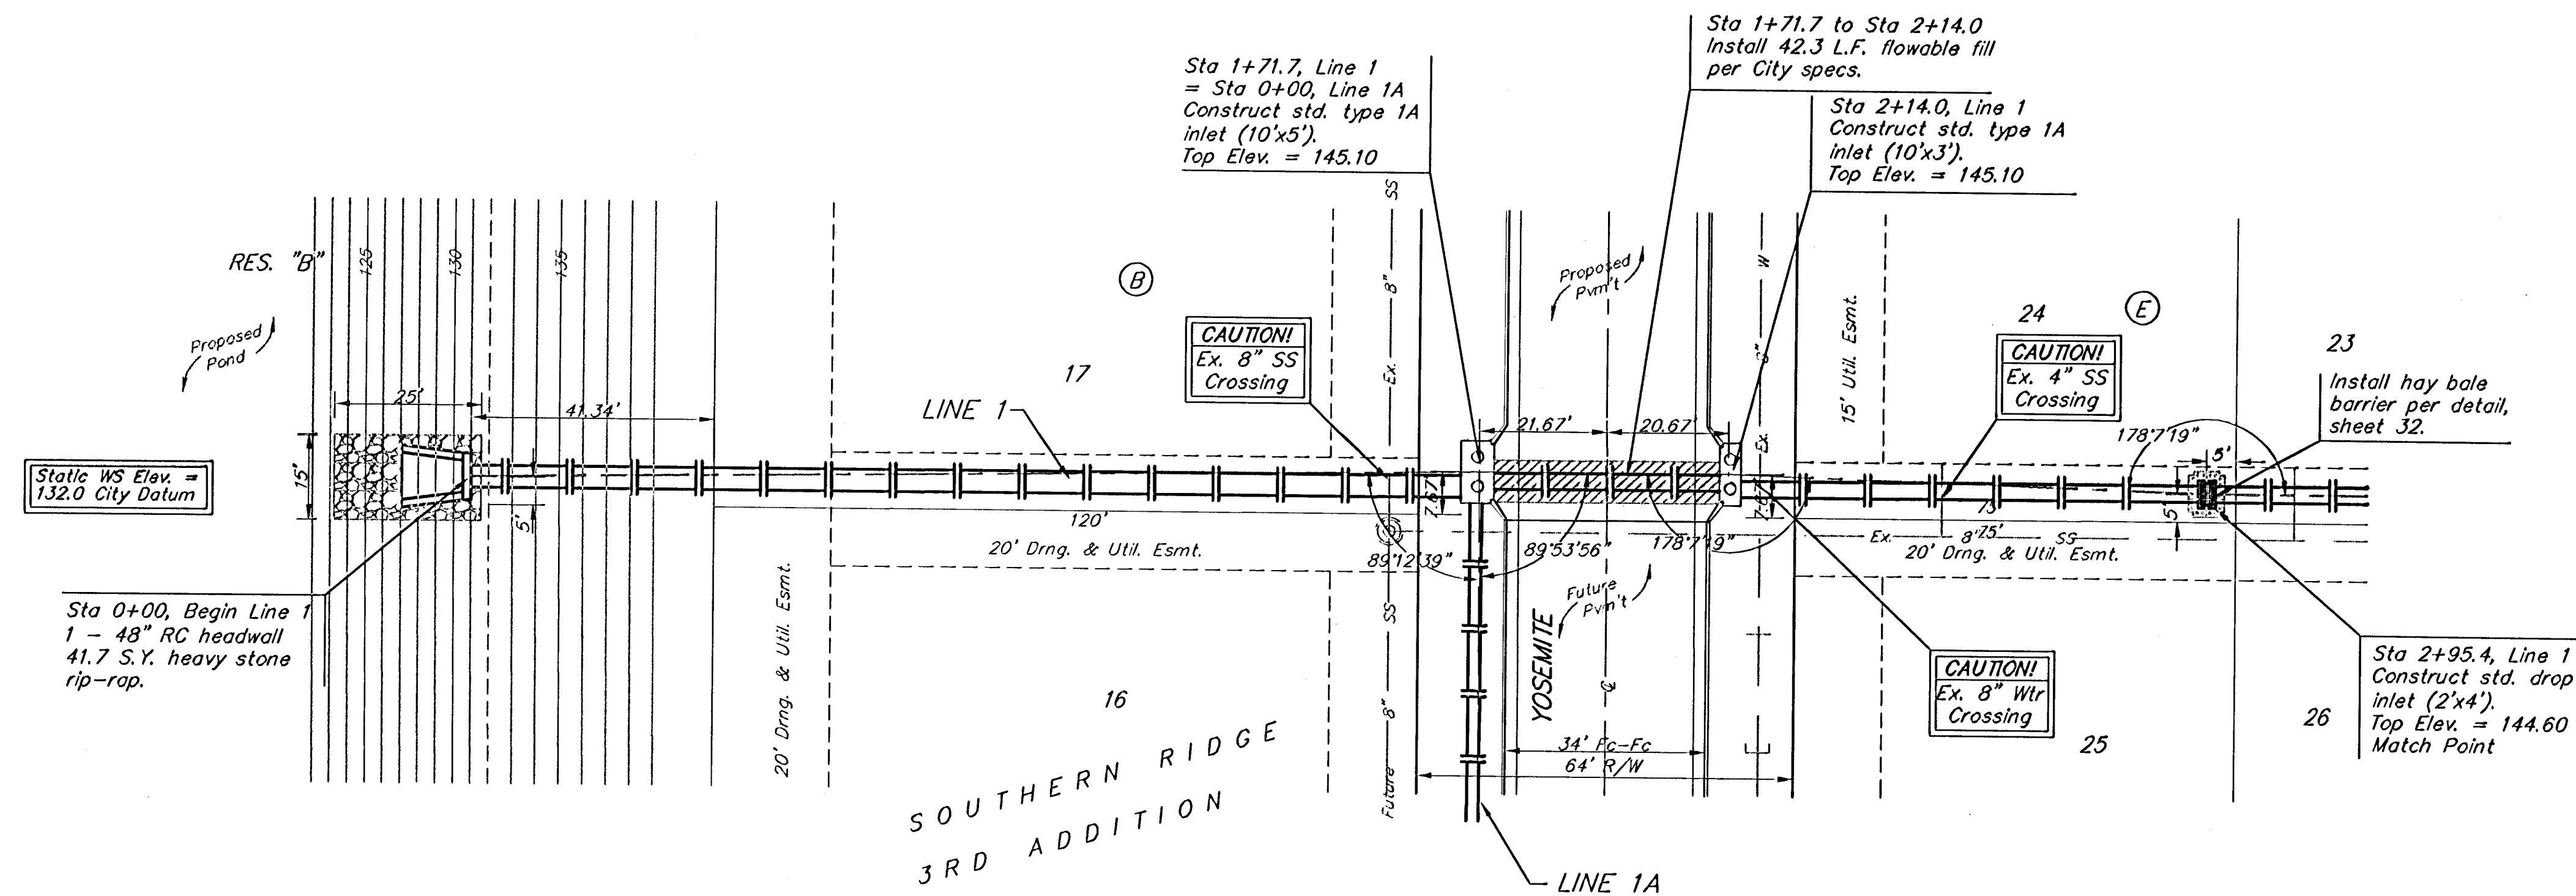

Scale: 1" = 20' Horizontal
 1" = 5' Vertical
 • = Iron

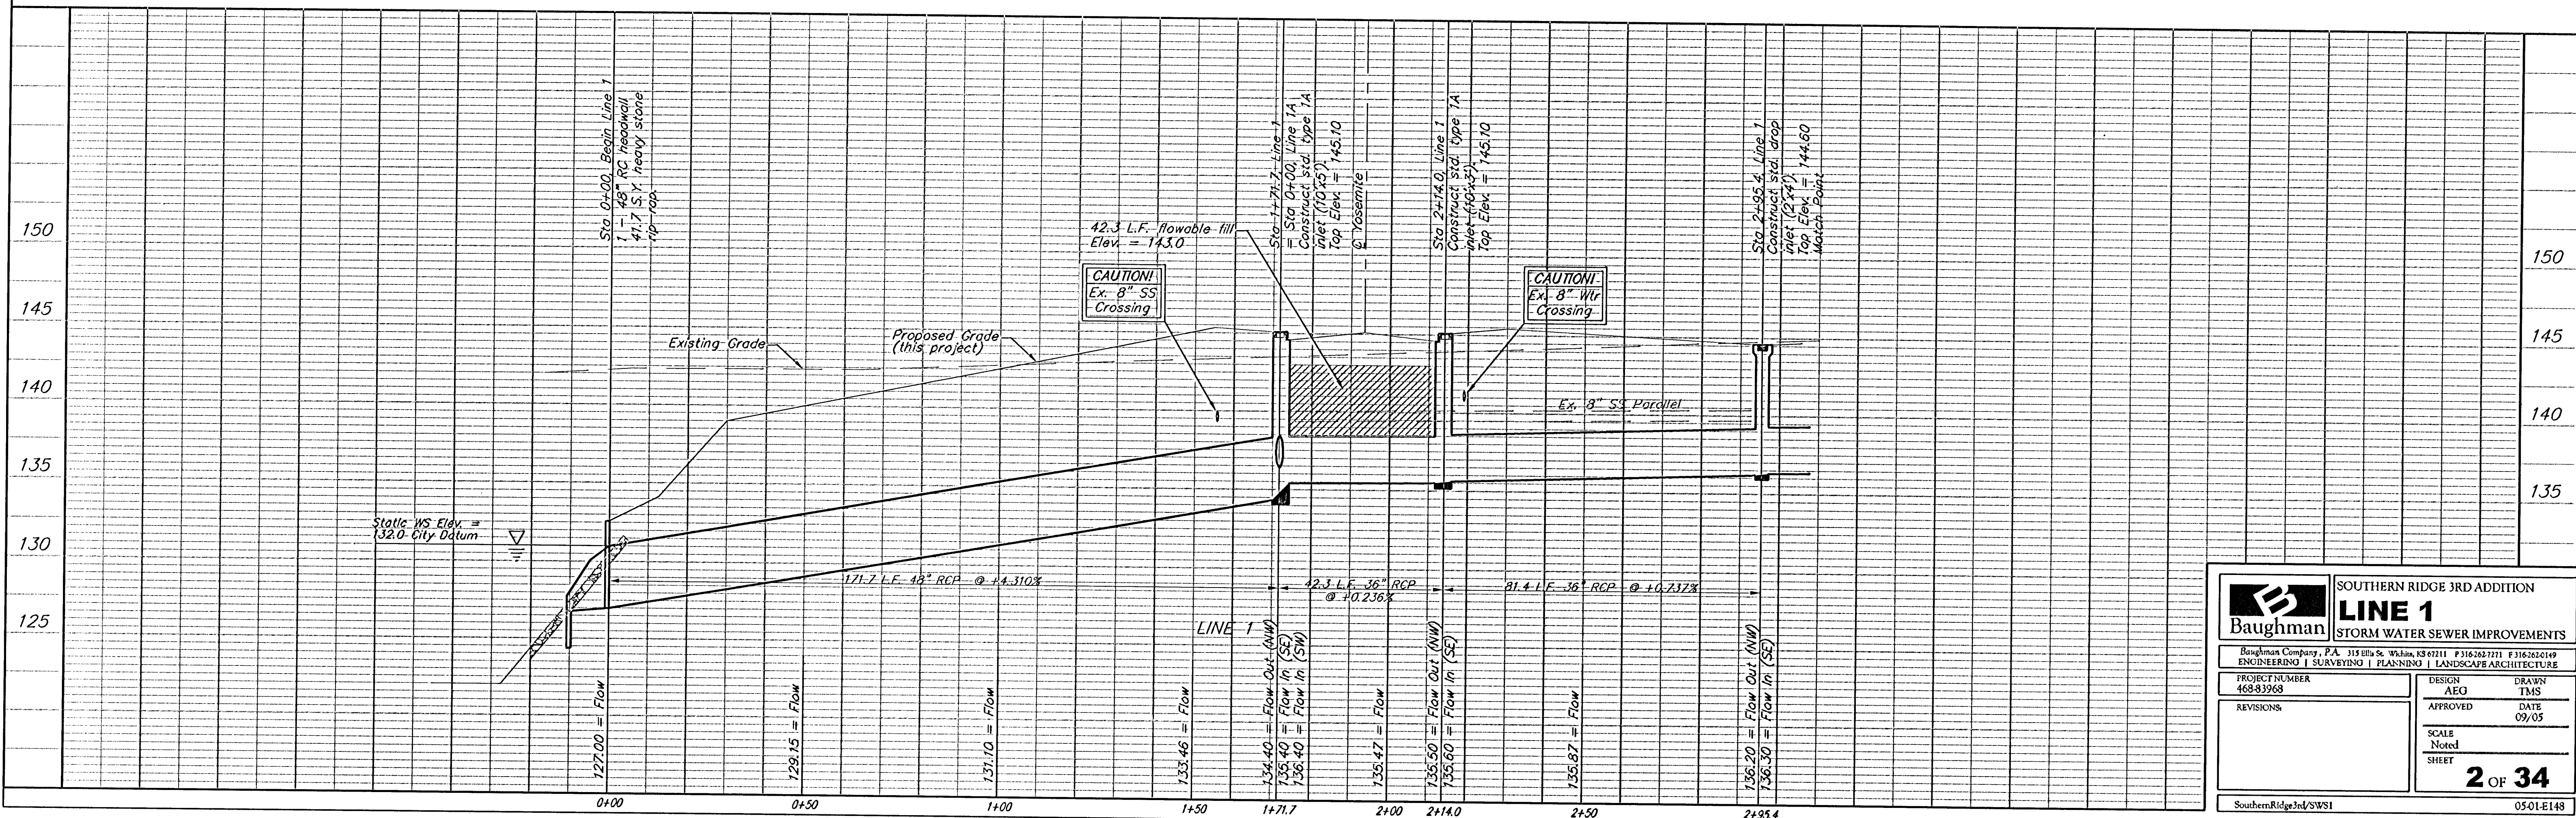

		SOUTHERN RIDGE 3RD ADDITION LINE 1 STORM WATER SEWER IMPROVEMENTS	
Baughman Company, P.A. 315 Ellis St. Woburn, MA 01801 P 316262-7771 F 316262-0149 ENGINEERING SURVEYING PLANNING LANDSCAPE ARCHITECTURE			
PROJECT NUMBER 468-33968	DESIGN AEO	DRAWN TMS	
REVISIONS:	APPROVED DATE 09/05	SCALE Noted	
		SHEET 2 OF 34	
SouthernRidge3rd/SWS1		05-01-E148	