
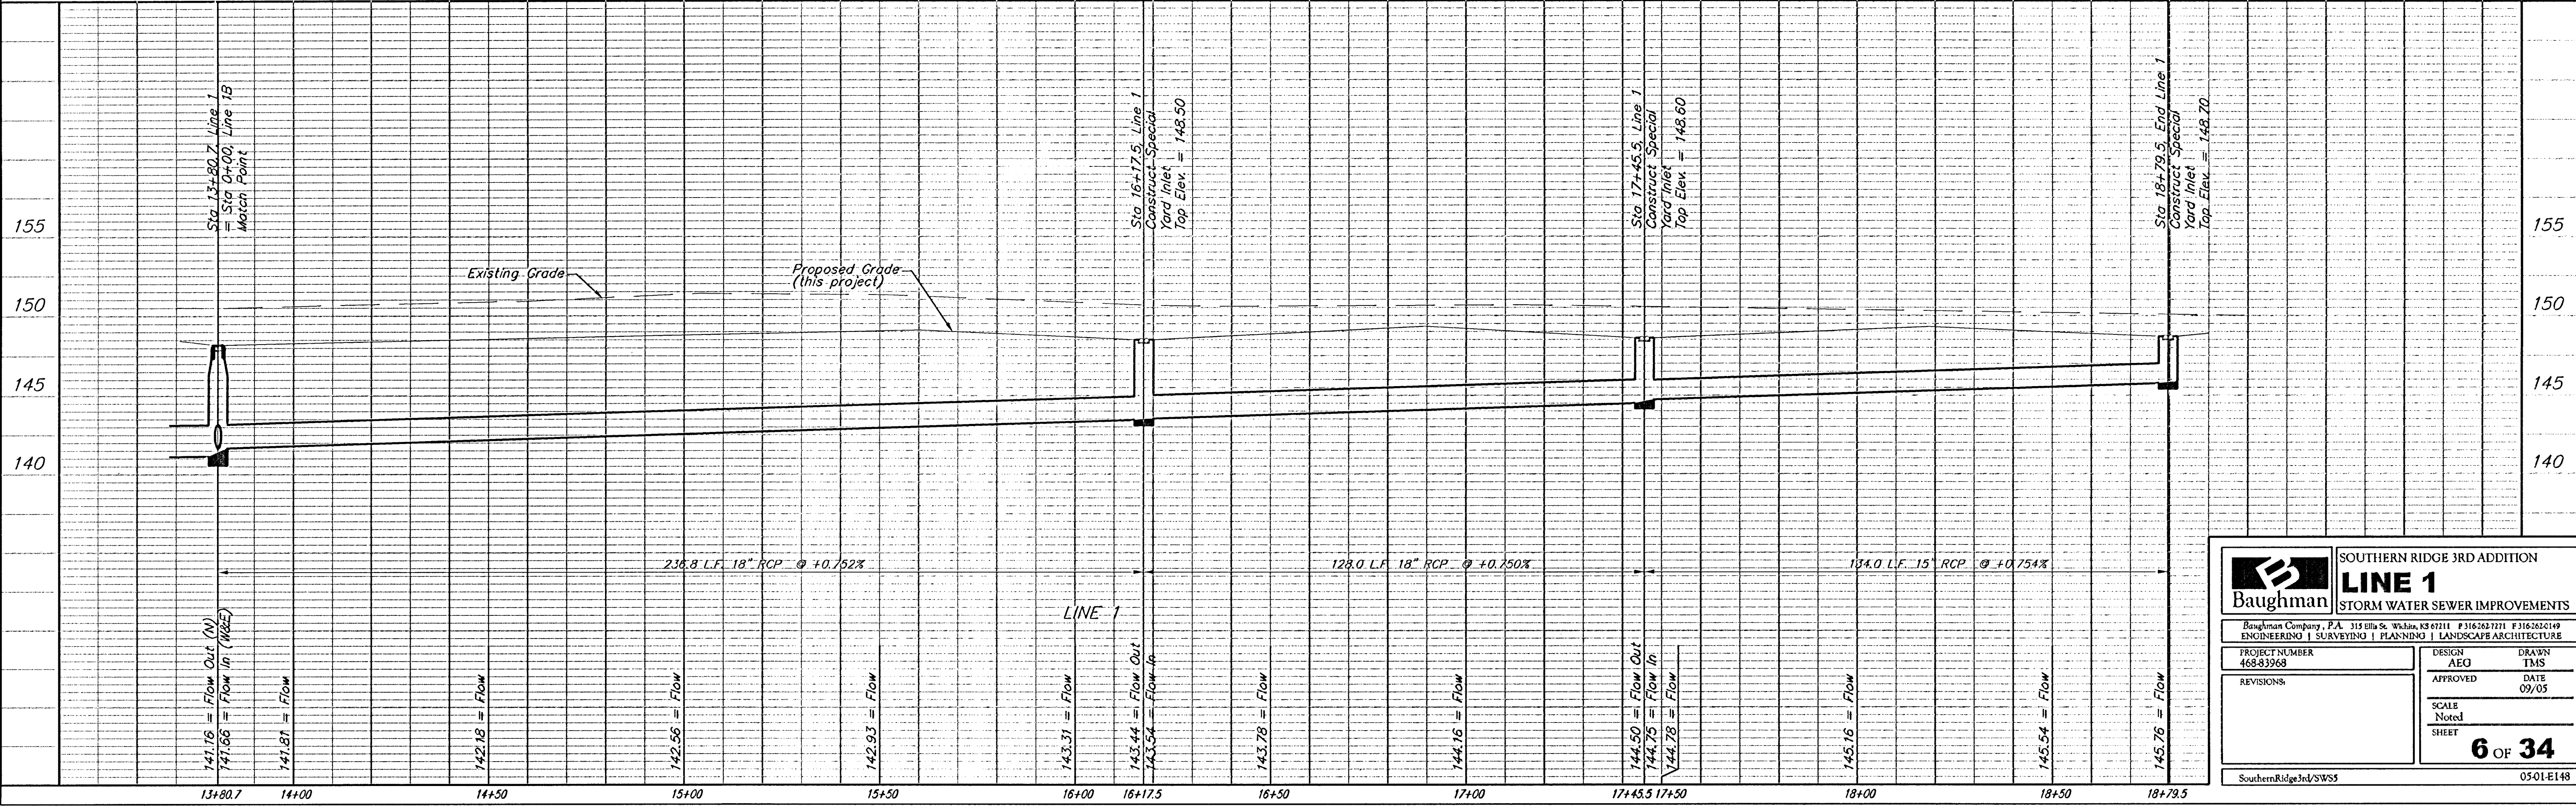


BENCHMARKS:
BM #1: COW Disc at South West
Corner of the Intersection of
Lark & Atlanta.
Elev. = 145.20 (City Datum)

BM #2: COW Disc at North West
side of Westgate at South End
of Lot 13 Block "B" Southern
Ridge Addition.
Elev. = 144.10 (City Datum)

BM #3: COW BM at Shefford on
the south side of Pawnee Ave.
Elev. = 145.53 (City Datum)

Scale: 1" = 20' Horizontal
1" = 5' Vertical
• = Iron

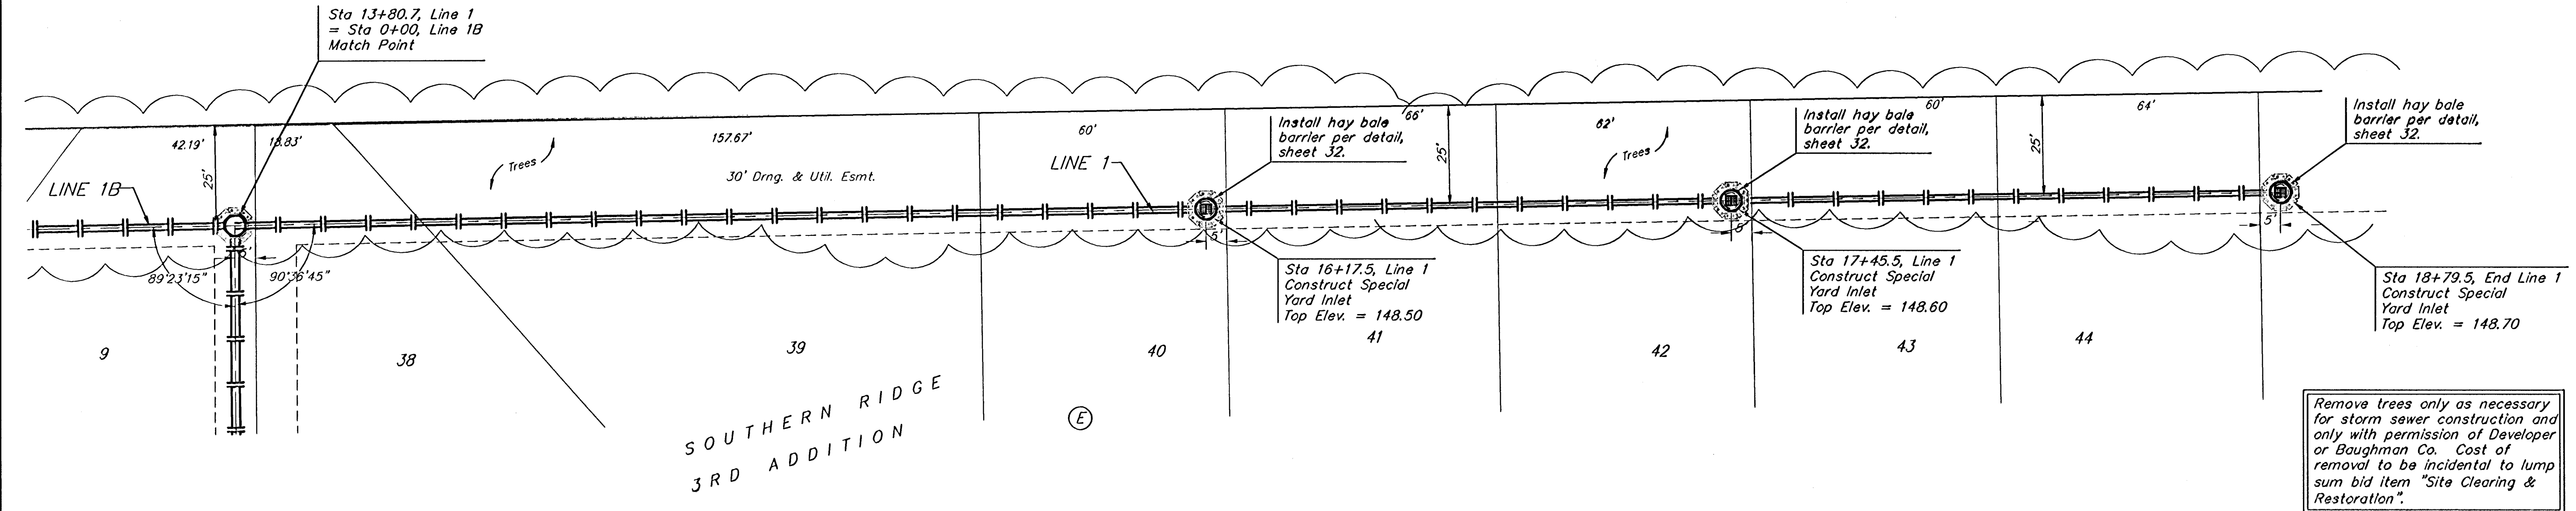

Baughman

SOUTHERN RIDGE 3RD ADDITION
LINE 1
STORM WATER SEWER IMPROVEMENTS

PROJECT NUMBER
468-83969

DESIGN
AEG

APPROVED
DATE
09/05

SCALE
Noted
SHEET
6 OF 34

SouthernRidge3rd/SWS5

0501-E148