
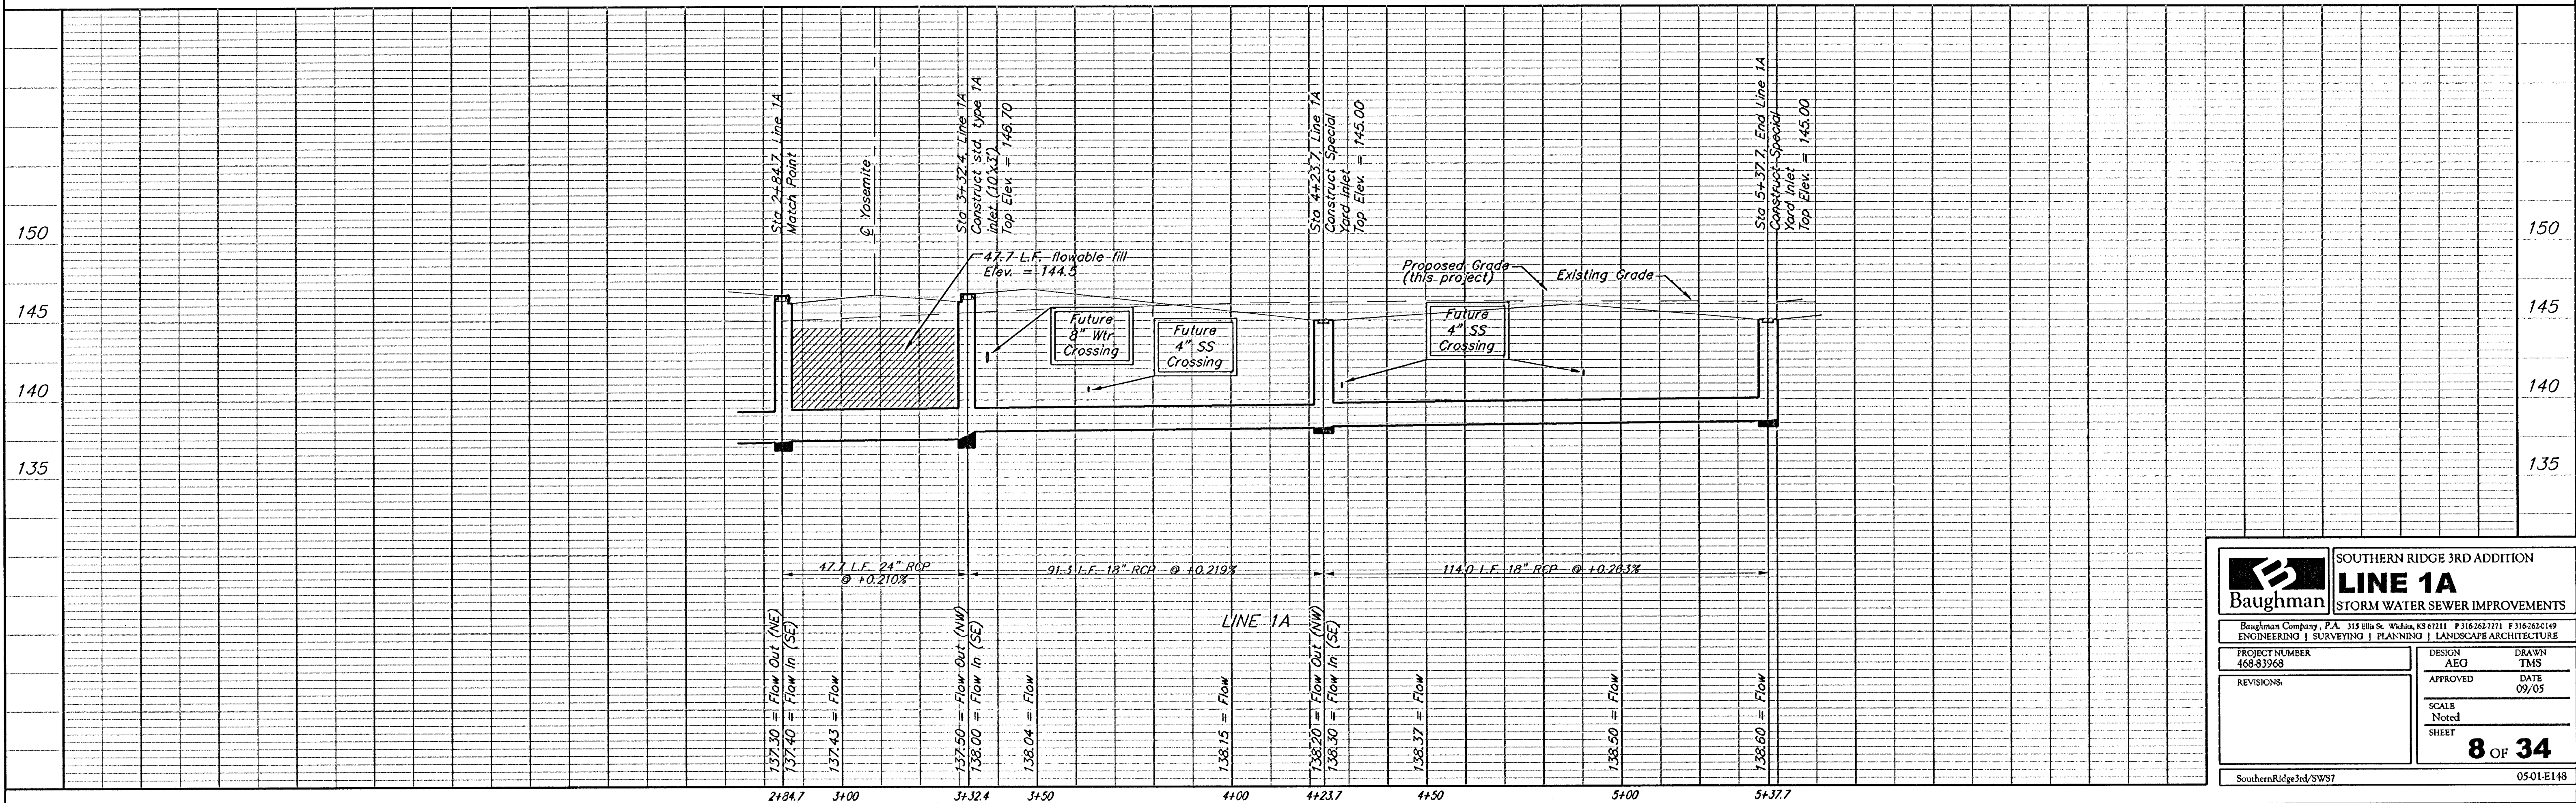


BENCHMARKS:
BM #1: COW Disc at South West
Corner of the Intersection of
Lark & Atlanta.
Elev. = 145.20 (City Datum)
BM #2: COW Disc at North West
side of Westgate at South End
of Lot 13 Block "B" Southern
Ridge Addition.
Elev. = 144.10 (City Datum)
BM #3: COW BM at Shefford on
the south side of Pawnee Ave.
Elev. = 145.53 (City Datum)

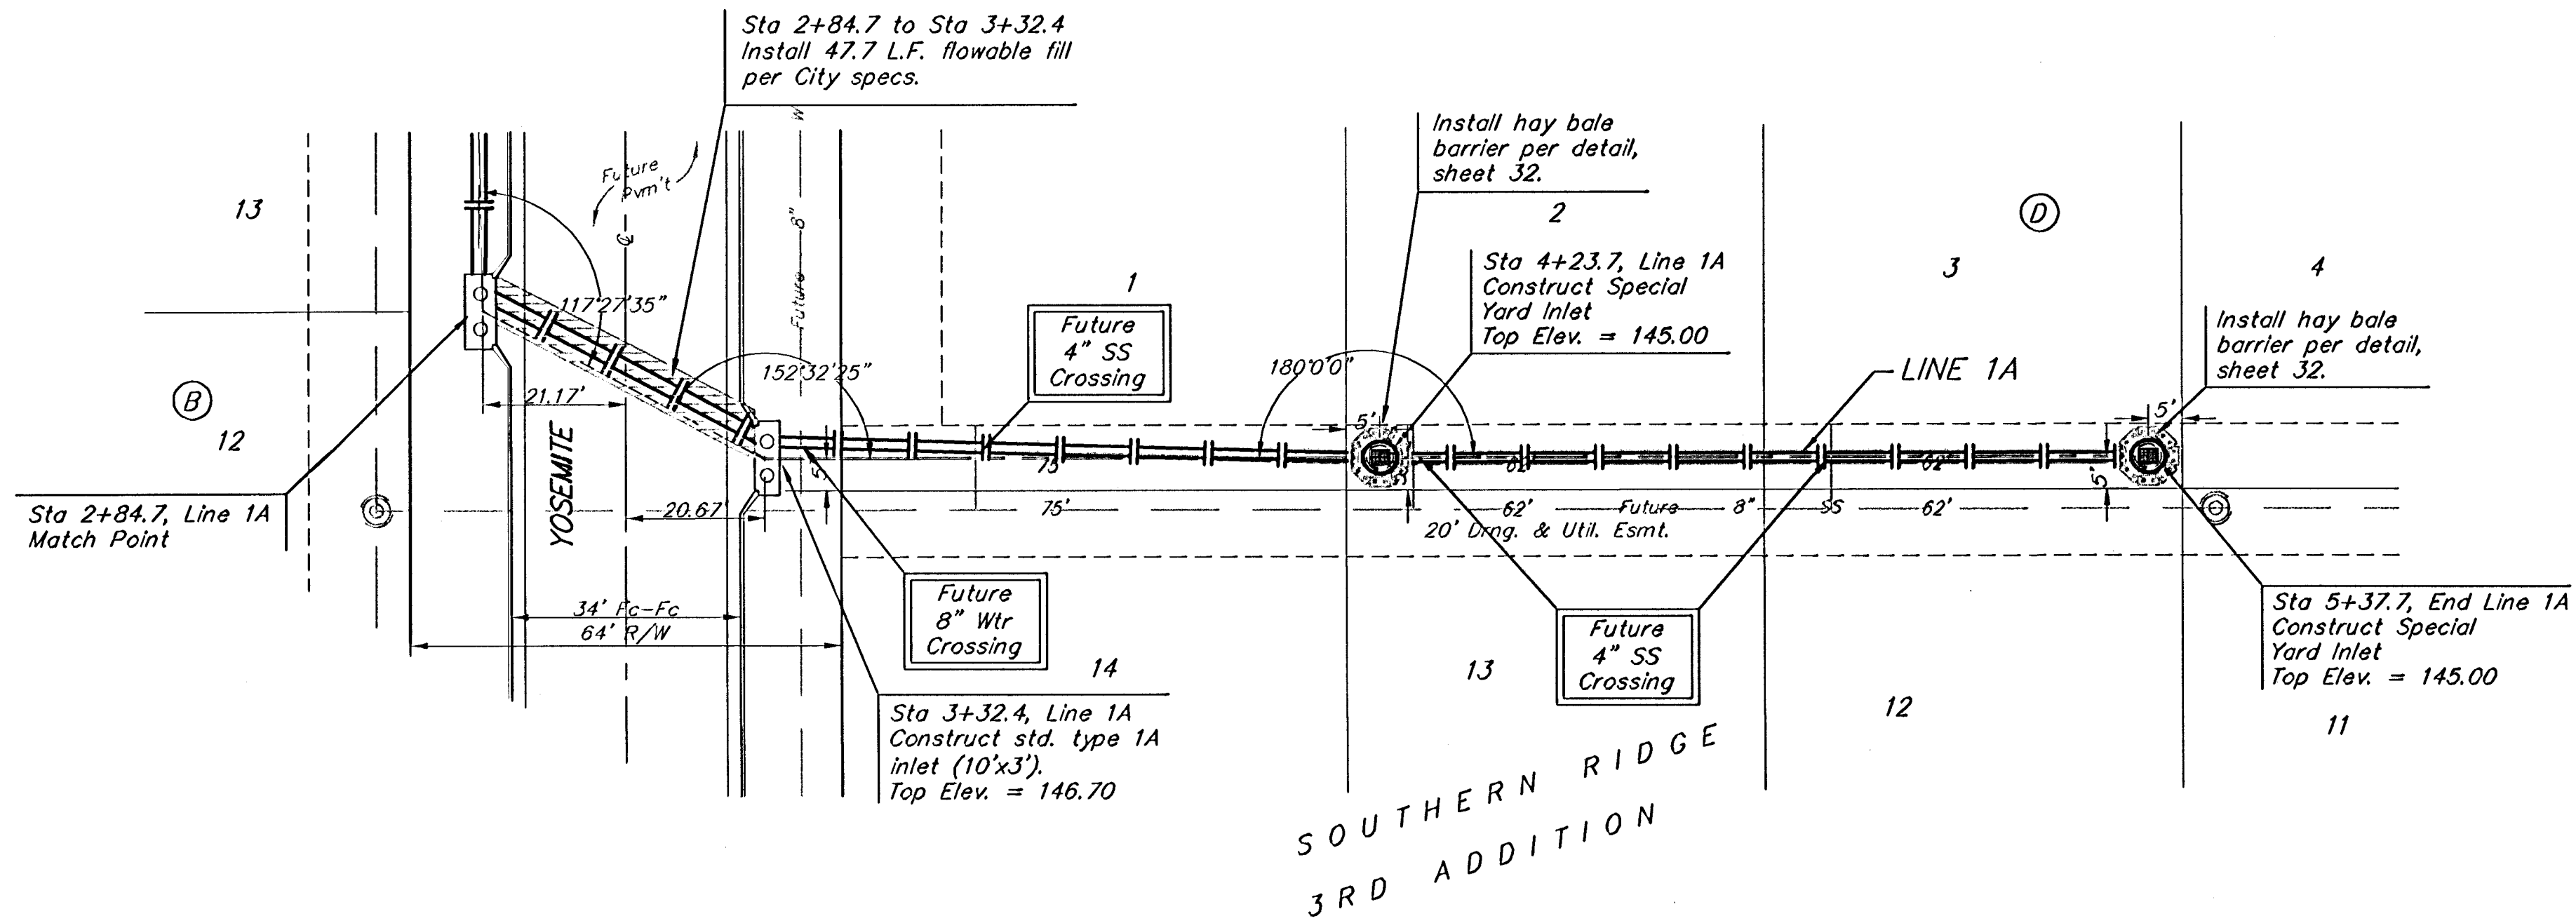

Baughman		SOUTHERN RIDGE 3RD ADDITION	
ENGINEERING SURVEYING PLANNING LANDSCAPE ARCHITECTURE		LINE 1A	
PROJECT NUMBER 468-83968		DESIGN AEG	
APPROVED		DRAWN TMS	
REVISIONS		DATE 09/05	
SCALE Noted SHEET		8 OF 34	
SouthernRidge3rd/SWS7		0501E148	