



BENCHMARKS:
BM #1: COW Disc at South West
Corner of the Intersection of
Lark & Atlanta.
Elev. = 145.20 (City Datum)

BM #2: COW Disc at North West
side of Westgate at South End
of Lot 13 Block "B" Southern
Ridge Addition.
Elev. = 144.10 (City Datum)

BM #3: COW BM at Shefford on
the south side of Pawnee Ave.
Elev. = 145.53 (City Datum)

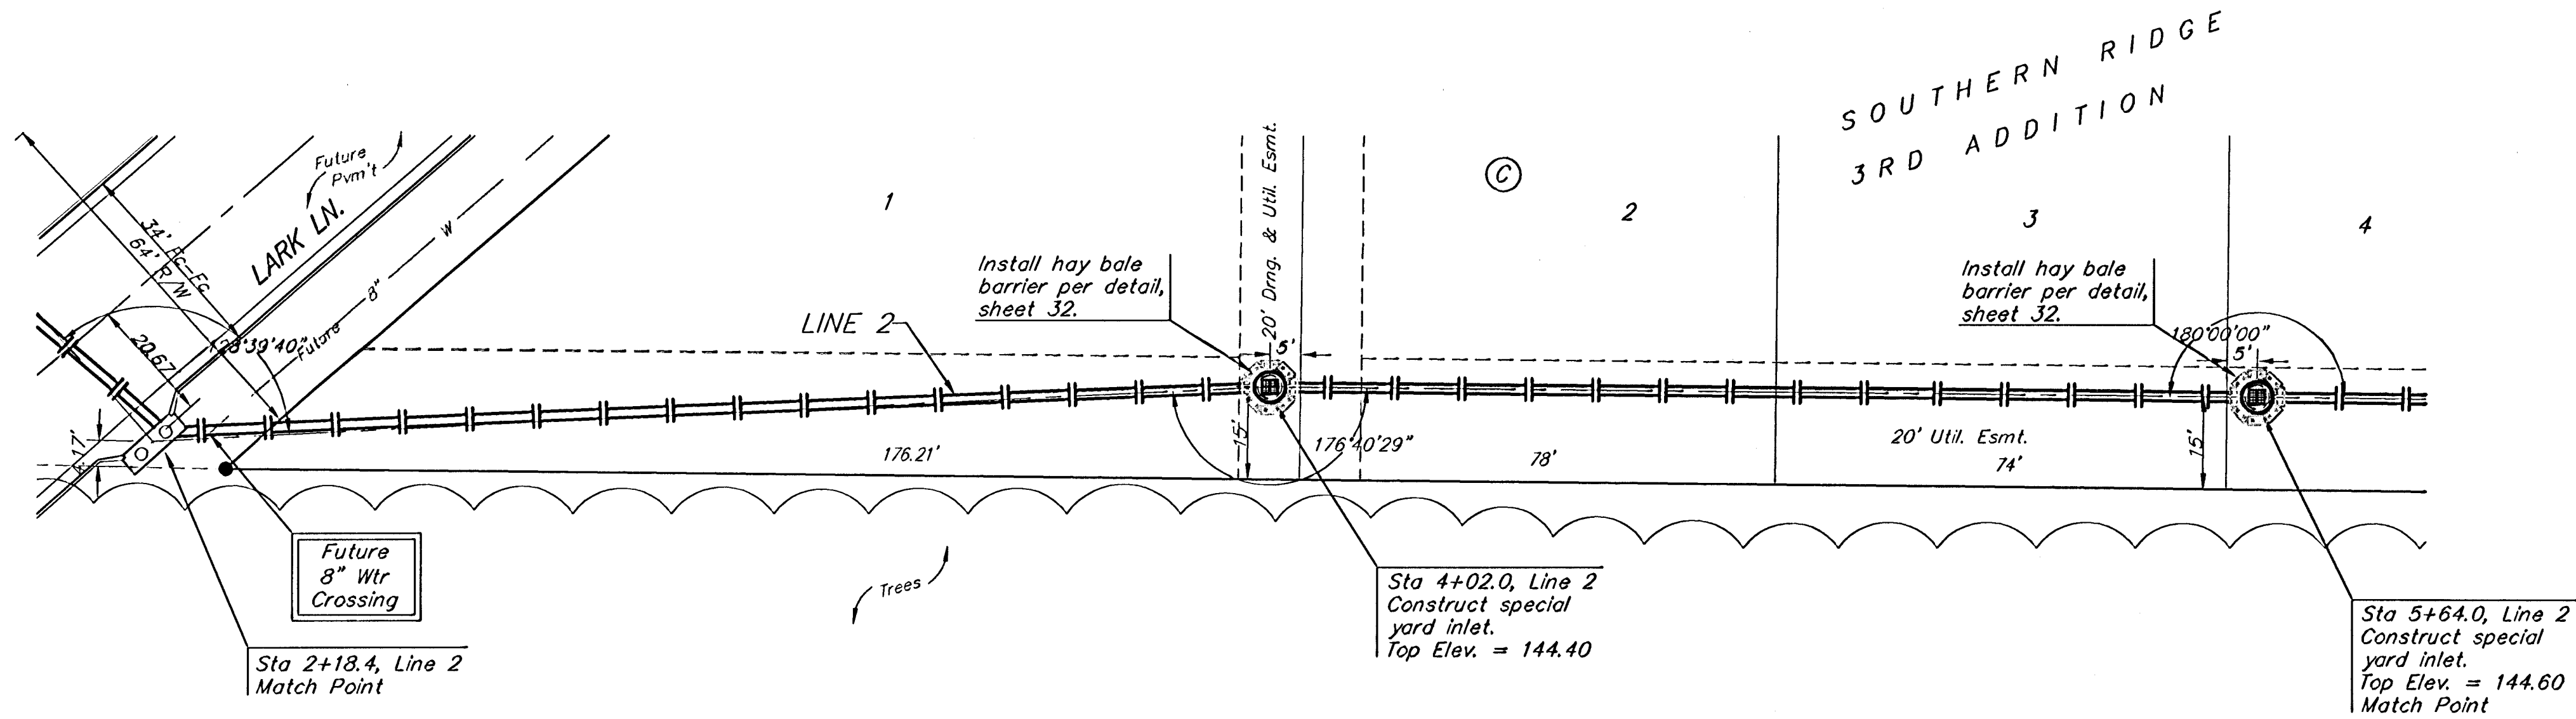

Scale: 1" = 20' Horizontal
1" = 5' Vertical
• = Iron

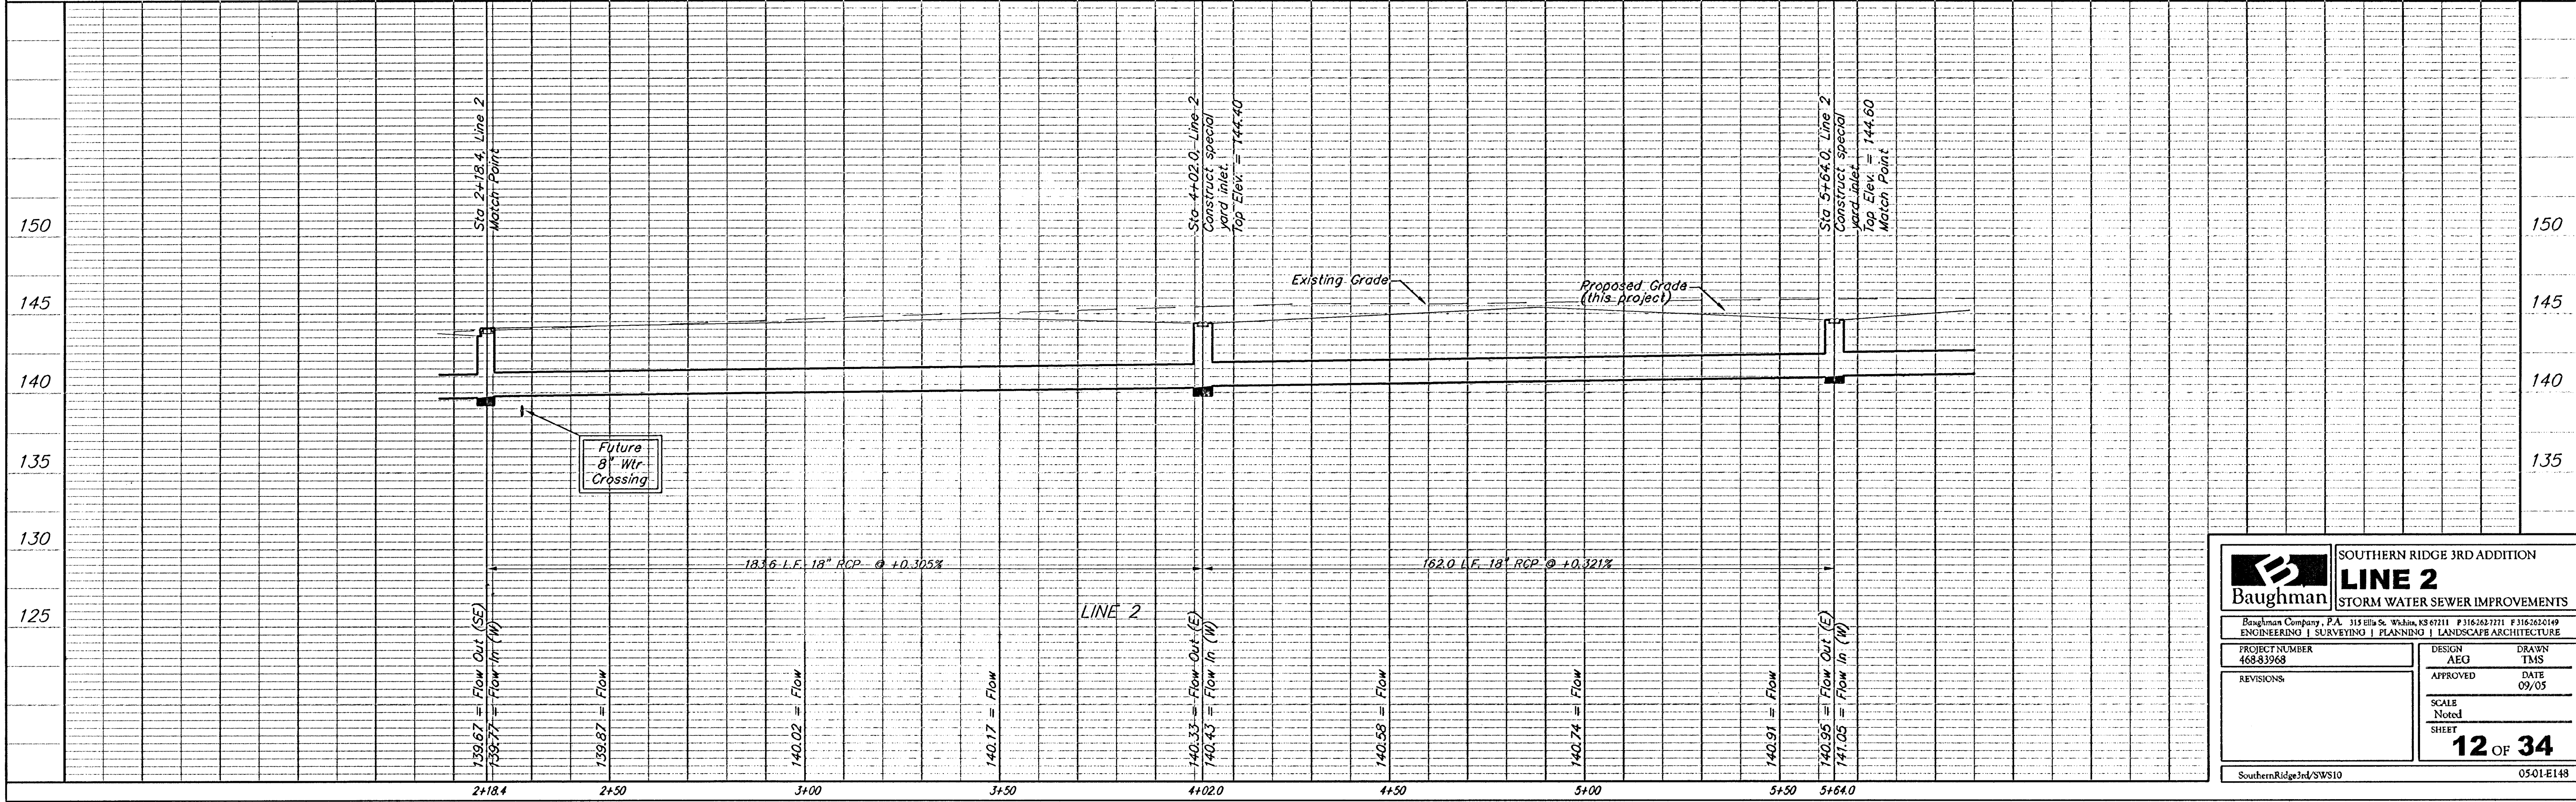

Baughman		SOUTHERN RIDGE 3RD ADDITION	
LINE 2		STORM WATER SEWER IMPROVEMENTS	
Baughman Company, P.A. 315 Ellis St. Wichita, KS 67211 F 316-262-7771 F 316-262-7149 ENGINEERING SURVEYING PLANNING LANDSCAPE ARCHITECTURE			
PROJECT NUMBER 468-83968	DESIGN AEG	DRAWN TMS	
REVISIONS:	APPROVED	DATE 09/05	
	SCALE Noted	SHEET	
		12 OF 34	
SouthernRidgeJed/SWS10		0501-E148	