

BM #1
"C" Cut on Top of Curb at West Line
of Lot 7, Block A, Auburn Hills 5th
Addition.
Elevation = 207.73 (City Datum)


BM #2
Disc in Back of Curb, North of Front
Corner Common to Lots 23 and 24,
Block D, Auburn Hills 12th Addition.
Elevation = 191.84 (City Datum)

BM #3
"C" Cut in Middle of Curb Inlet Top
Adjacent to the South Corner of Lot
15, Block B.
Elevation = 196.44 (City Datum)

Scale: 1" = 60'

Install straw bale ditch
check per detail,
sheet 32.

Install drop inlet
protection per detail,
sheet 32.

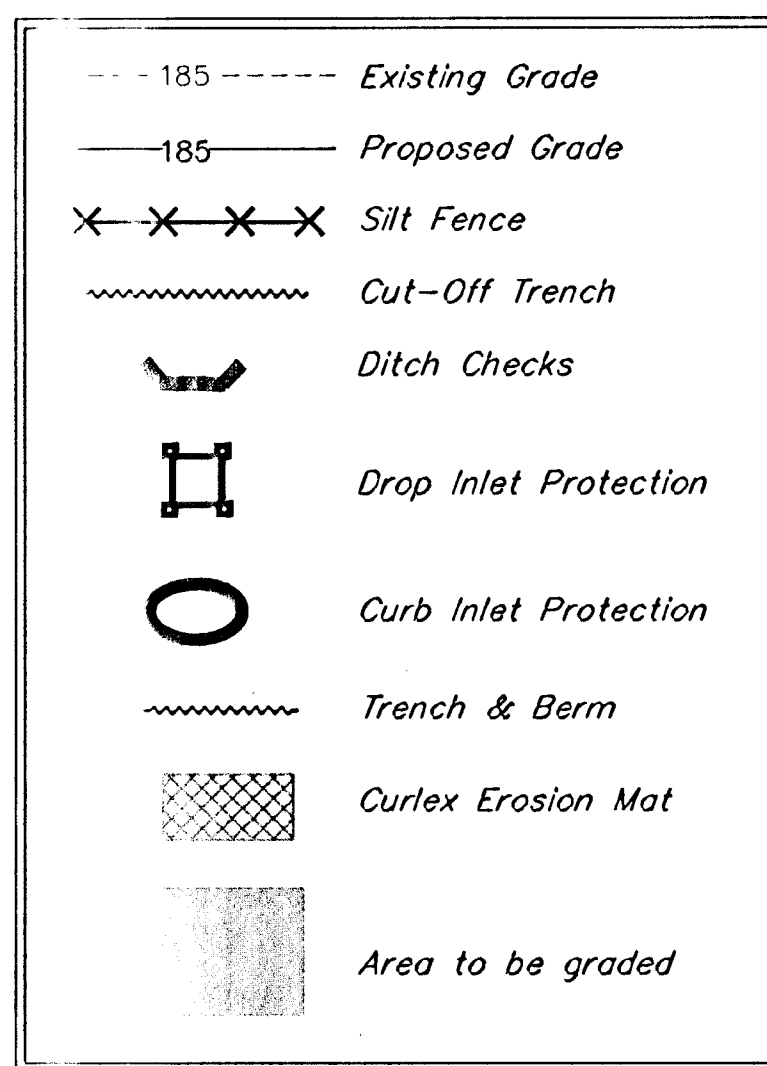

Install straw bale ditch
check per detail,
sheet 32.

Baughman		AUBURN HILLS 16TH ADDITION	
MASS GRADING PLAN		STORM WATER DRAIN #278	
Baughman Company, P.A. 315 Ellis St. Wichita, KS 67211 P 316-262-7771 F 316-262-0149			
ENGINEERING SURVEYING PLANNING LANDSCAPE ARCHITECTURE			
PROJECT NUMBER	DESIGN	DRAWN	
468-84092	AEG	RDM	
REVISIONS:	APPROVED	DATE	03/08/2006
	SCALE	NOTED	
	SHEET		
			6 OF 47
AUBURN HILLS 16TH SWD MASS 3			