


BENCHMARK:
"□" CUT ON TOP OF CURB
AT WEST LINE OF LOT 7,
BLOCK A, AUBURN HILLS 5TH
ADD.
ELEV. = 1395.13 NGVD29



DISC IN BACK OF CURB,
NORTH OF FRONT CORNER
COMMON TO LOTS 23 AND 24,
BLOCK D, AUBURN HILLS 12TH
ADD.
ELEV. = 1379.24 NGVD29

"□" CUT ON CENTER OF
CATCH BASIN, NORTH OF LOT
CORNER COMMON TO LOTS 1
AND 15, BLOCK B, AUBURN
HILLS 14TH ADD.
ELEV. = 1381.05 NGVD29

Remove trees only as necessary
for construction and only with
permission of Developer or
Baughman Co. Cost of removal
to be incidental to lump sum
bid item "Site Clearing &
Restoration".

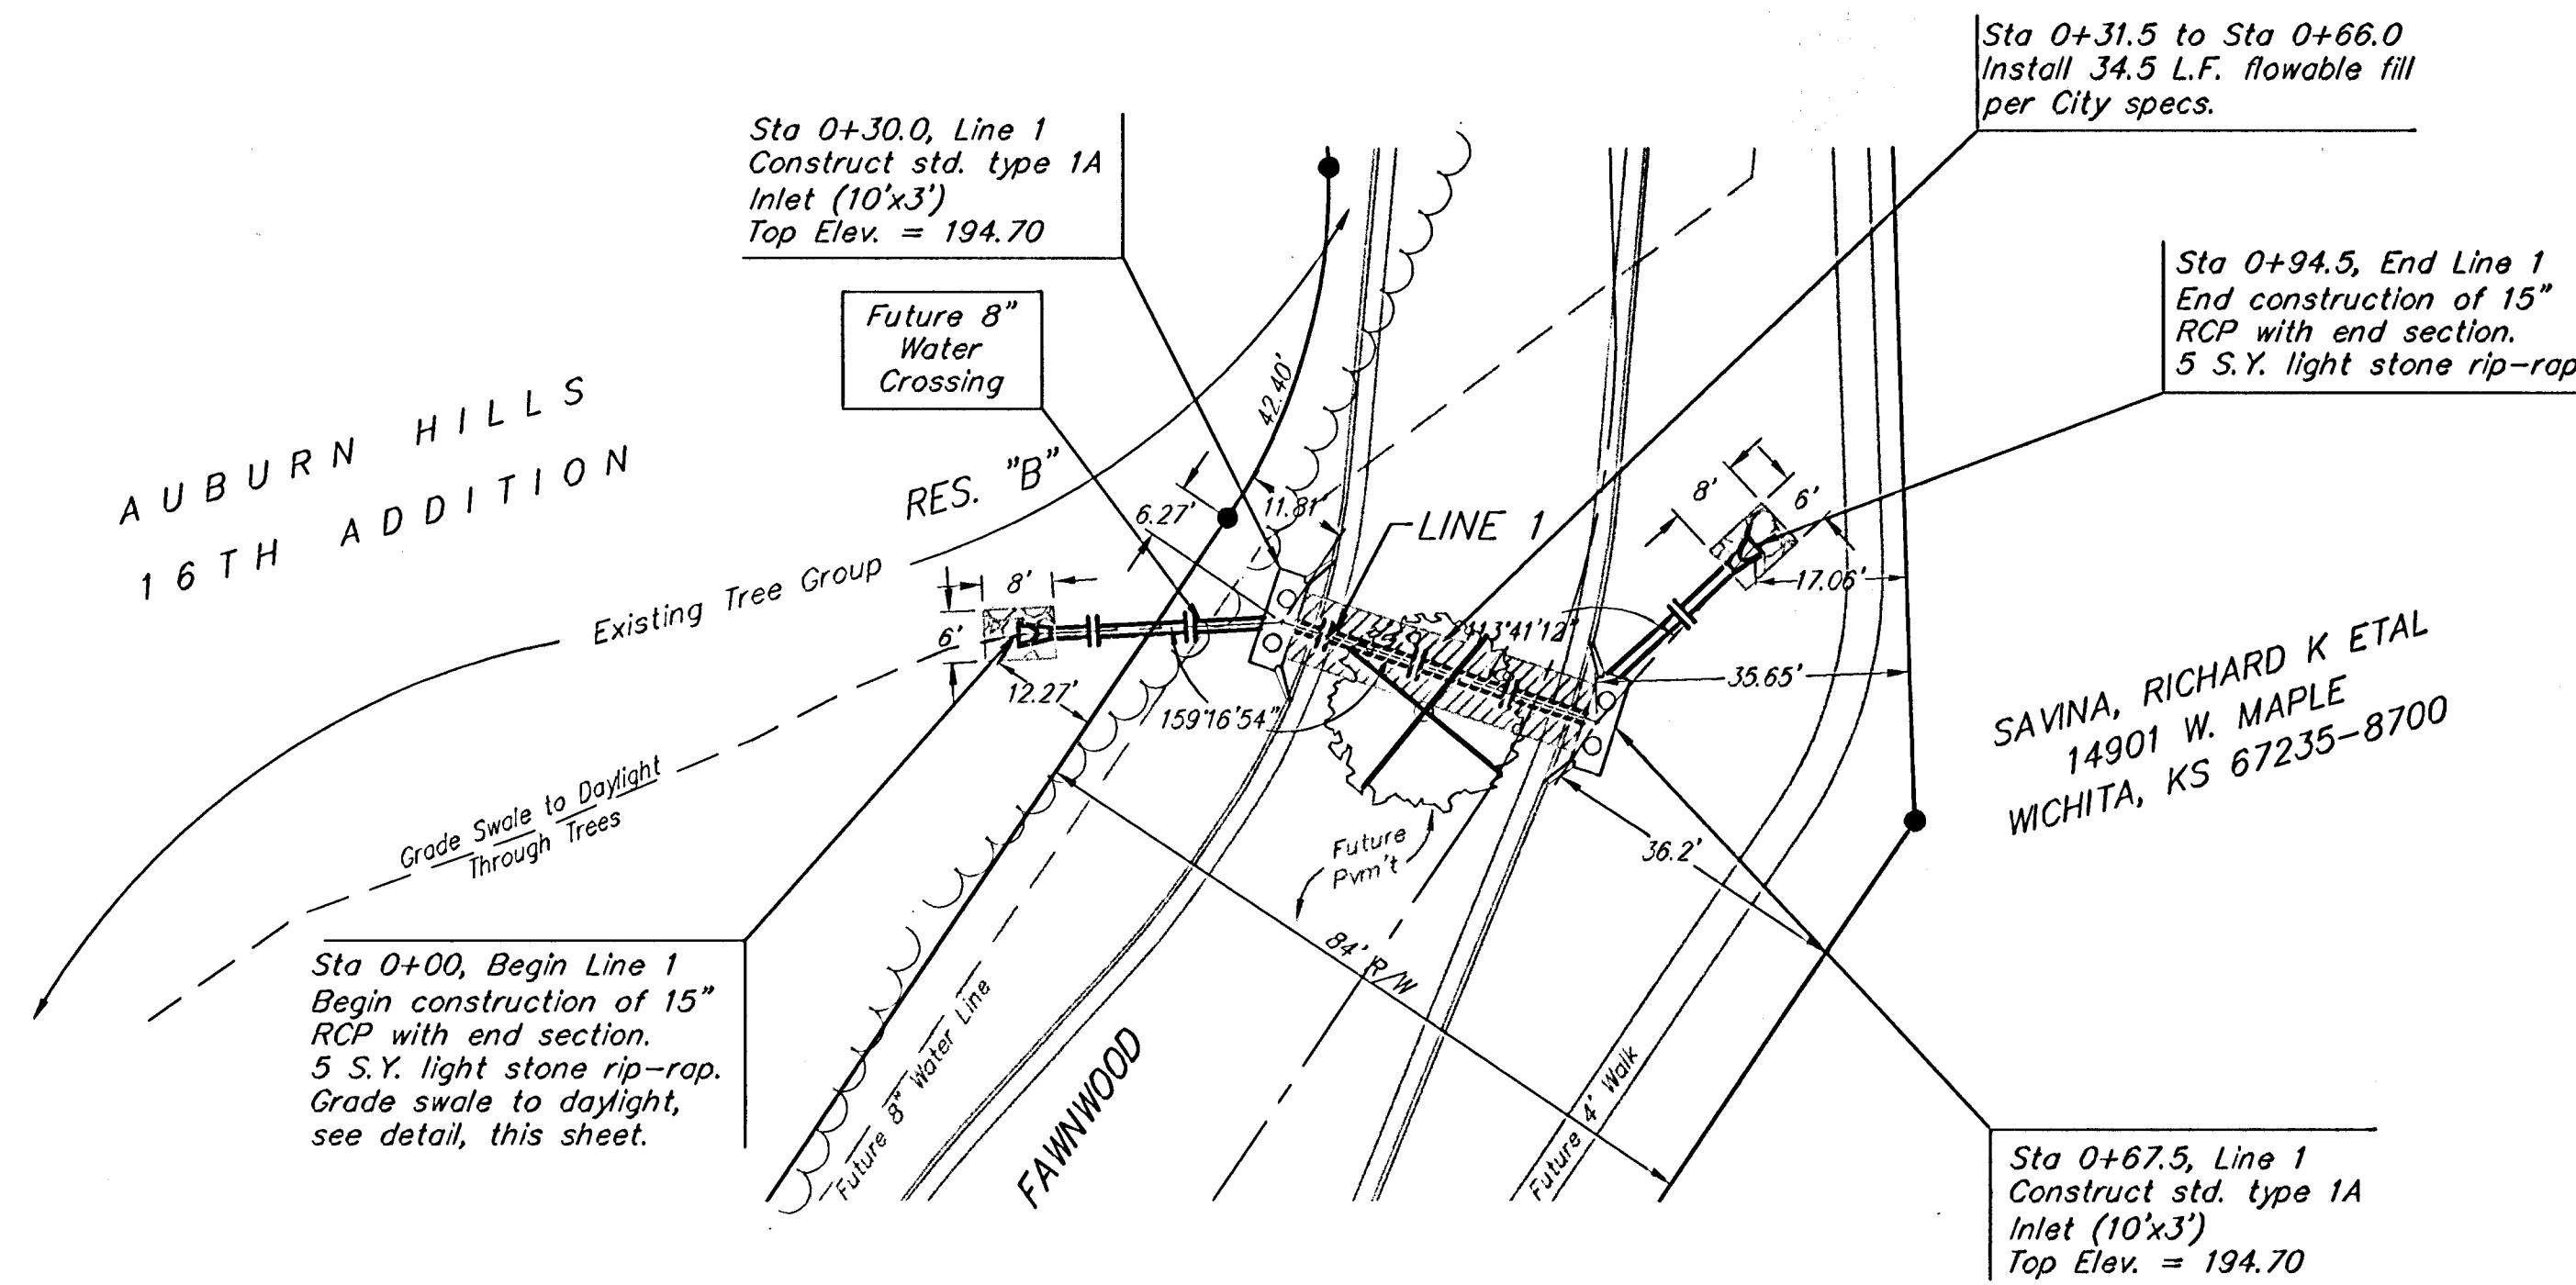

Scale: 1" = 20' Horizontal
1" = 5' Vertical
• = Iron

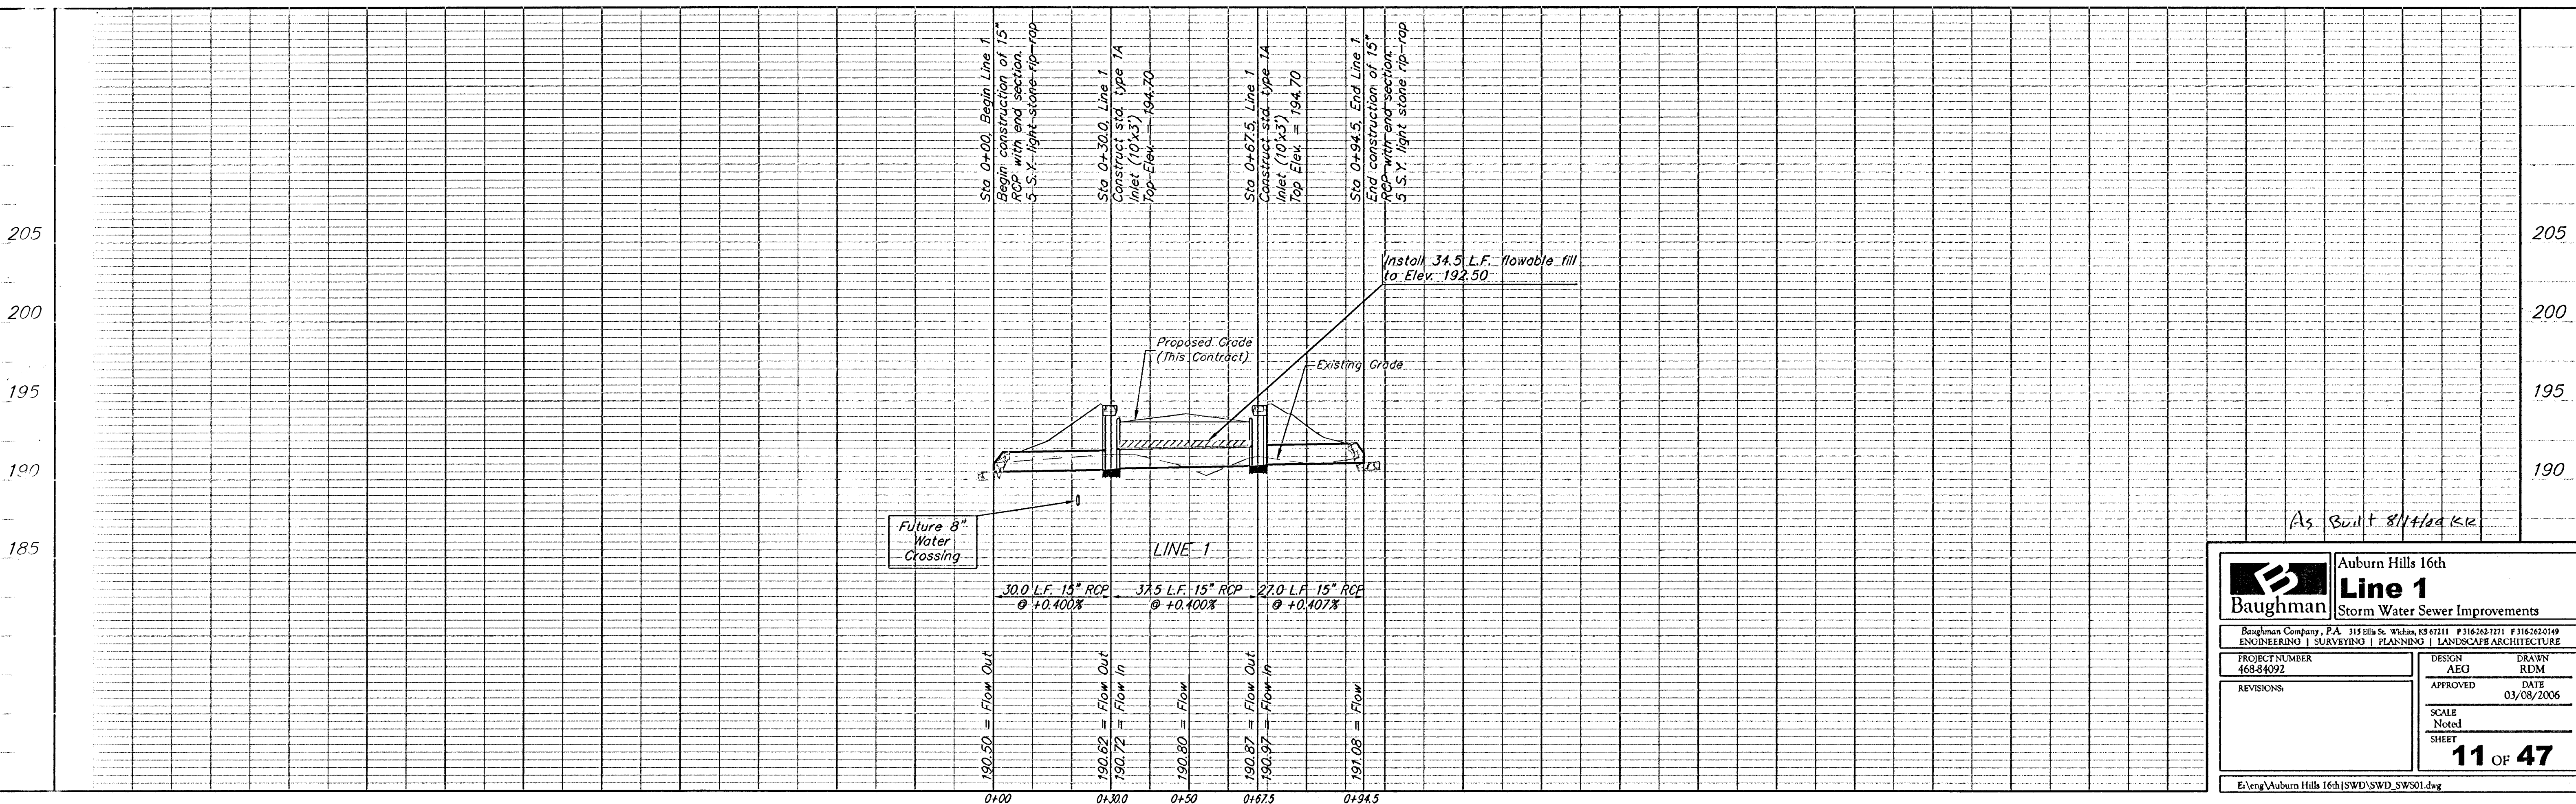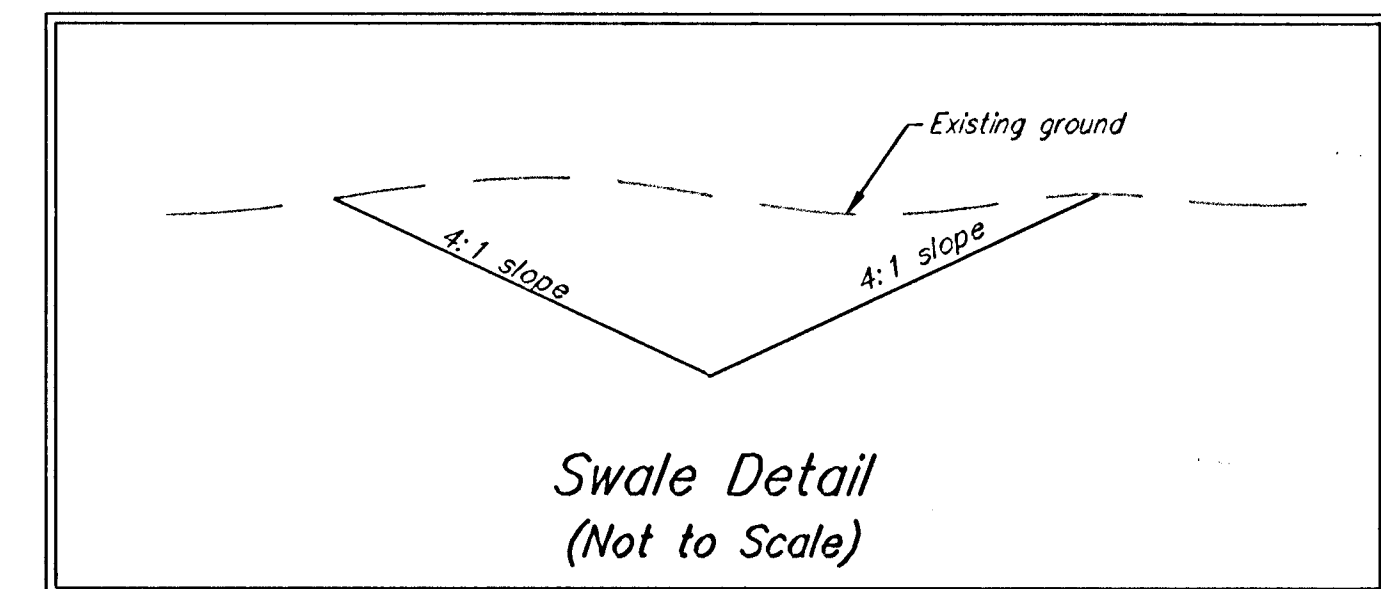

Baughman		Auburn Hills 16th Line 1 Storm Water Sewer Improvements	
Baughman Company, P.A. 315 Ellis St. Wichita, KS 67211 P:316.262.7771 F:316.262.6149 ENGINEERING SURVEYING PLANNING LANDSCAPE ARCHITECTURE		DESIGN AEG RDM APPROVED DATE 03/08/2006	
PROJECT NUMBER 468-84092		SCALE Noted	
REVISIONS:		SHEET 11 OF 47	
E:\eng\Auburn Hills 16th\SWD\SWD_SWS01.dwg			