


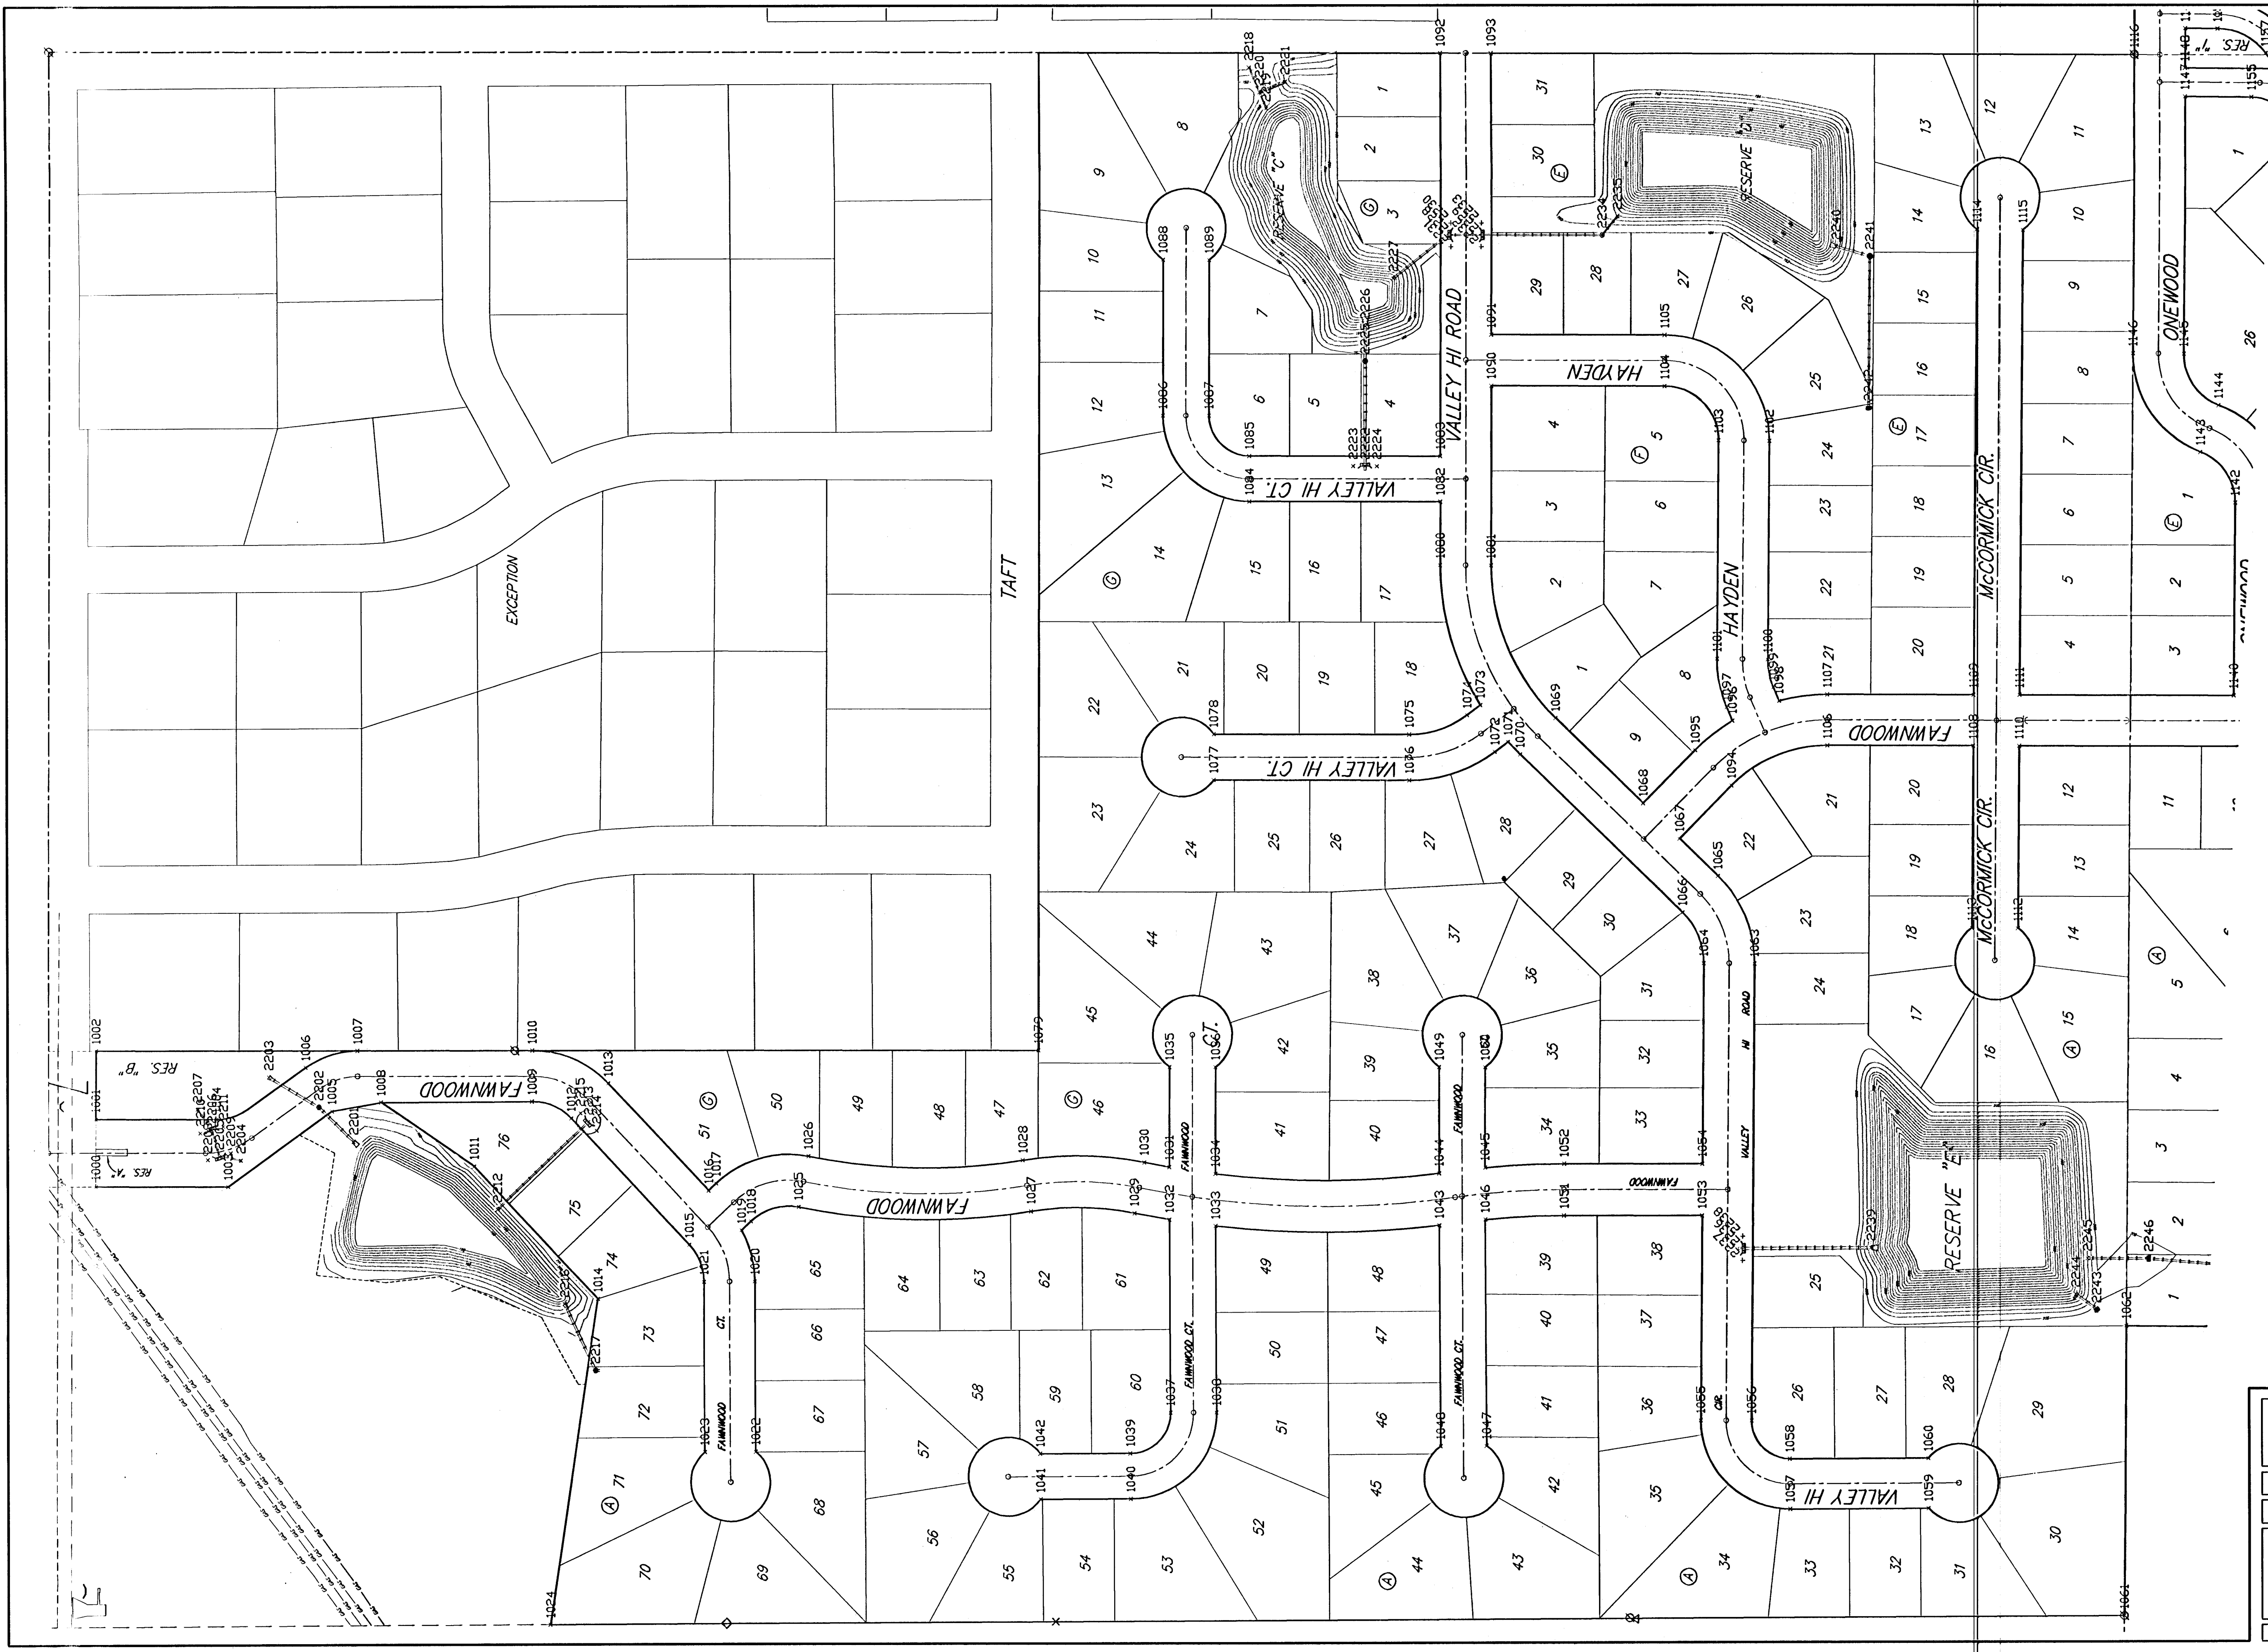

SCALE  
1" = 100'



AUBURN HILLS 16TH ADDITION

**COORDINATE SHEET**

SWD IMPROVEMENTS

|                                                                                    |                            |
|------------------------------------------------------------------------------------|----------------------------|
| Baughman Company, P.A. 315 Ellis St. Wichita, KS 67211 P 316262-7171 F 316262-0149 |                            |
| ENGINEERING   SURVEYING   PLANNING   LANDSCAPE ARCHITECTURE                        |                            |
| PROJECT NUMBER<br>468-84092                                                        | DESIGN<br>AEO              |
| REVISIONS                                                                          | APPROVED<br>DATE<br>3/8/06 |
|                                                                                    | SCALE<br>Noted             |
|                                                                                    | SHEET<br><b>44 OF 47</b>   |

Falcon Falls 2nd PH SWD Woods 05-10-8377