


BUNKER HILL ADDITION
BUNKER HILL CT
CROSS SECTIONS

12+50.00


1330 1320 1310 1330 1320 1310 1330

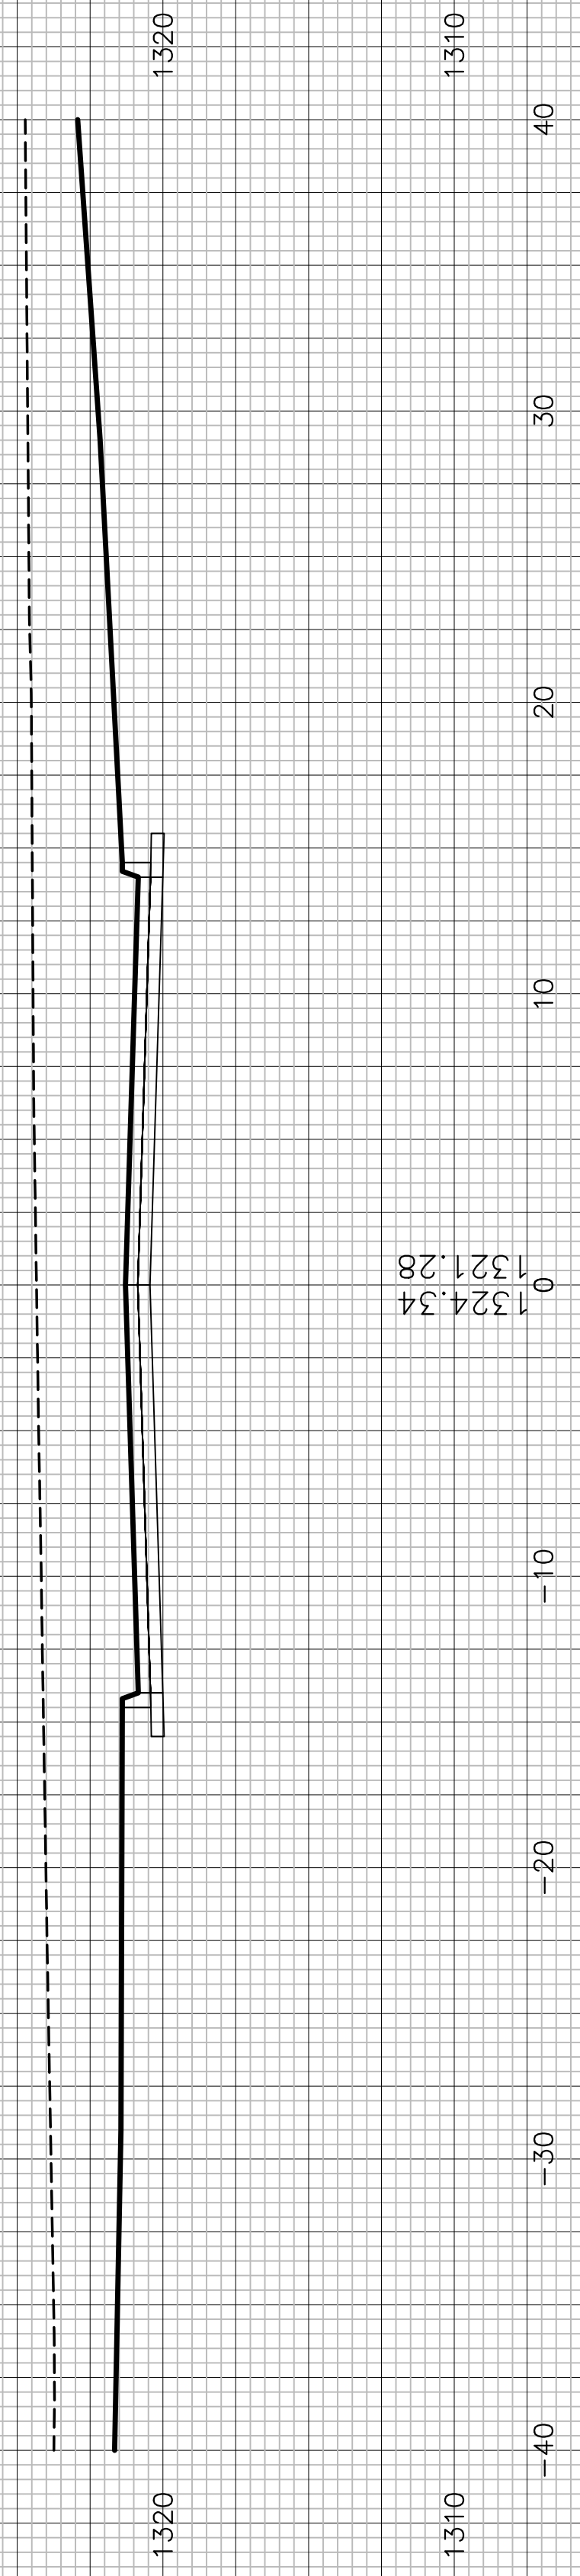

1324.34
1321.28
0

12+00.00


1330 1320 1310 1330 1320 1310 1330

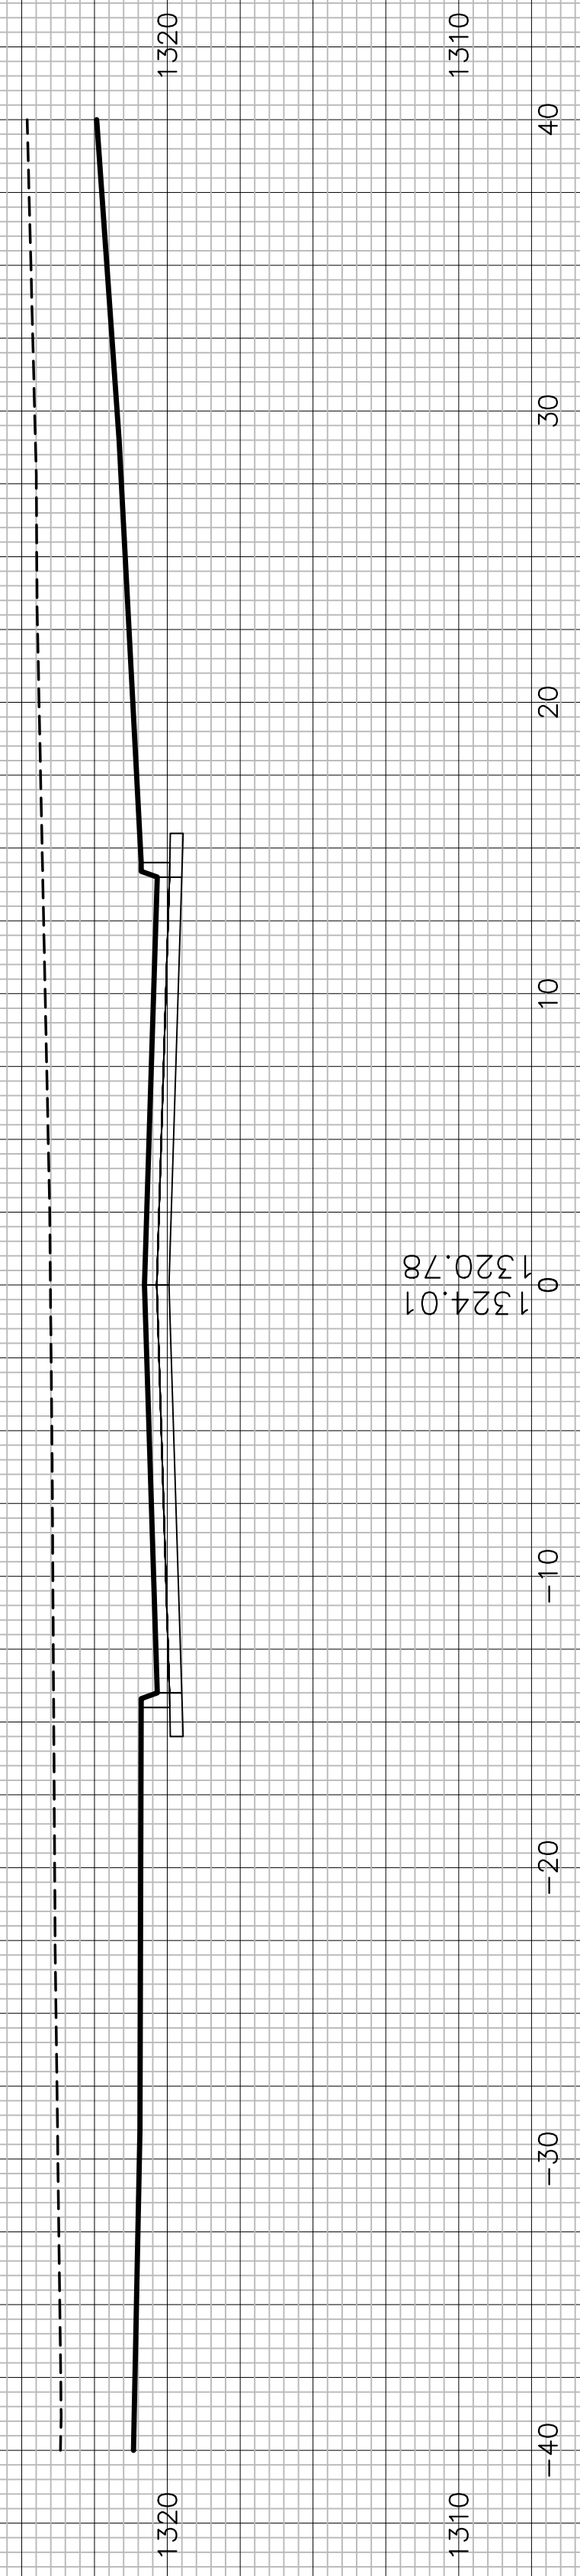

1324.01
1320.78
0

11+50.00


1330 1320 1310 1330 1320 1310 1330

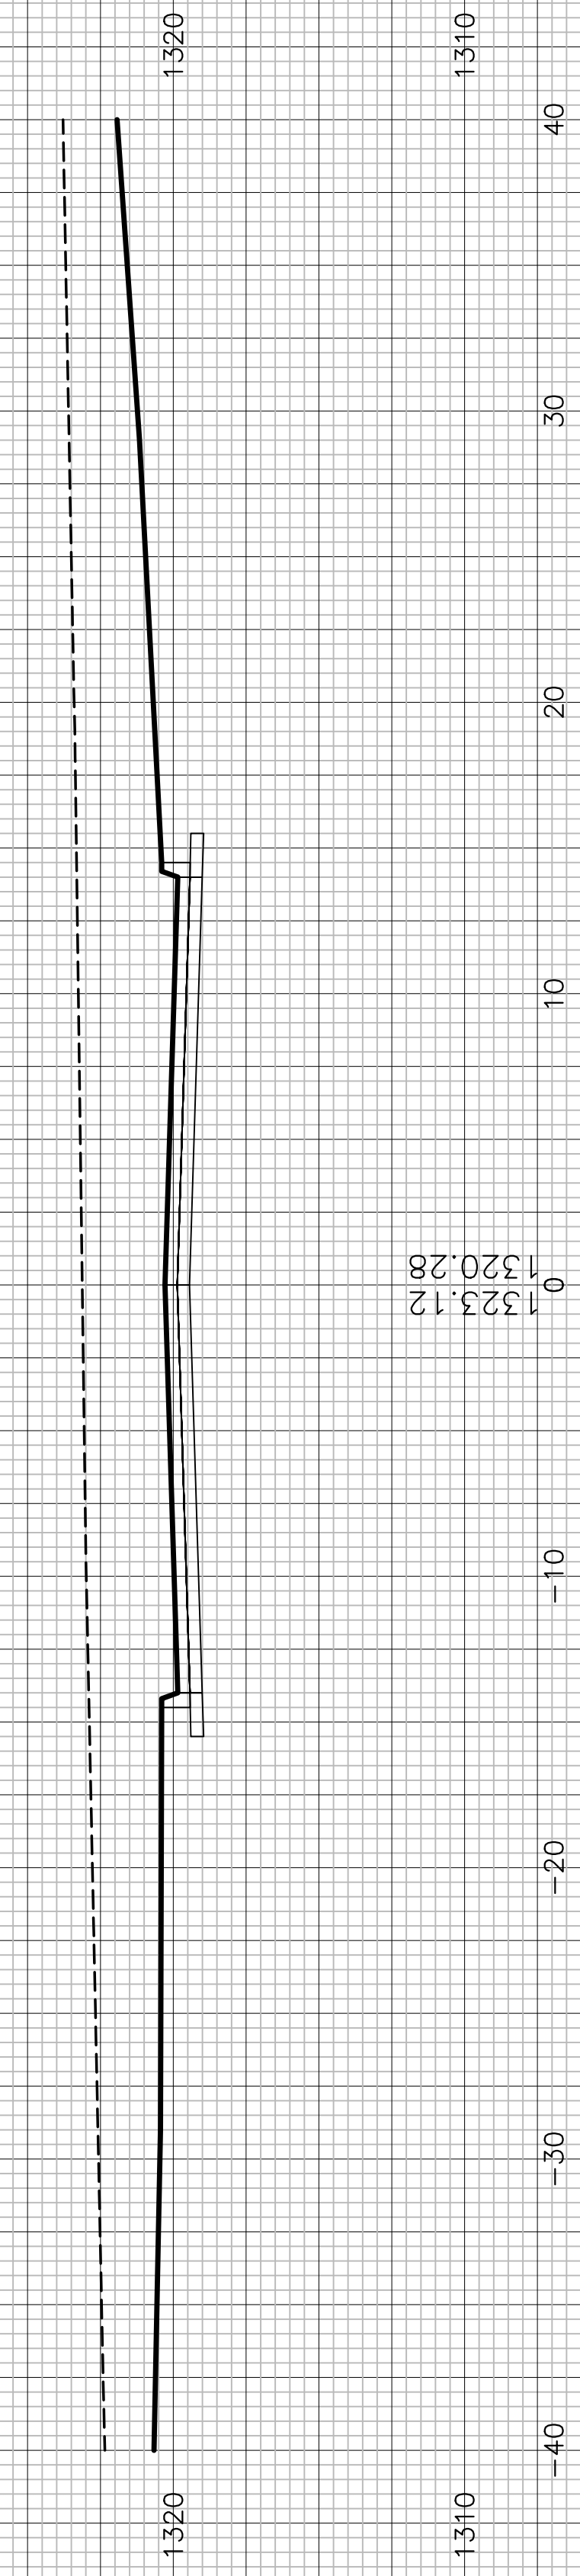

1323.12
1320.28
0

11+00.00


1330 1320 1310 1330 1320 1310 1330

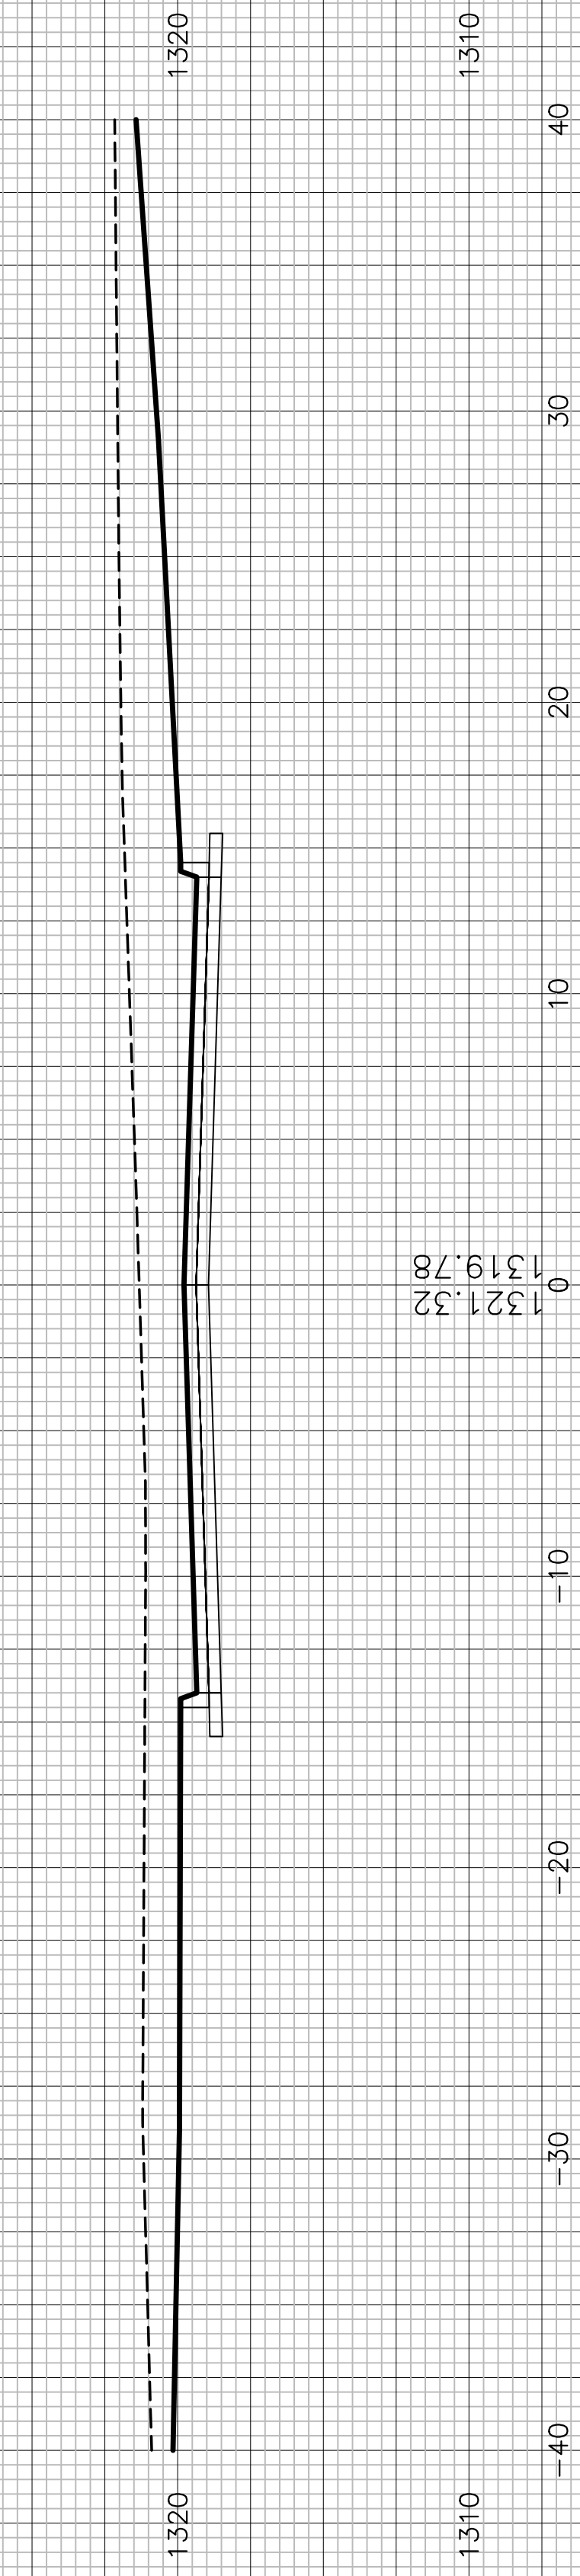

1321.32
1319.78
0

10+50.00

1330 1320 1310 1330 1320 1310 1330

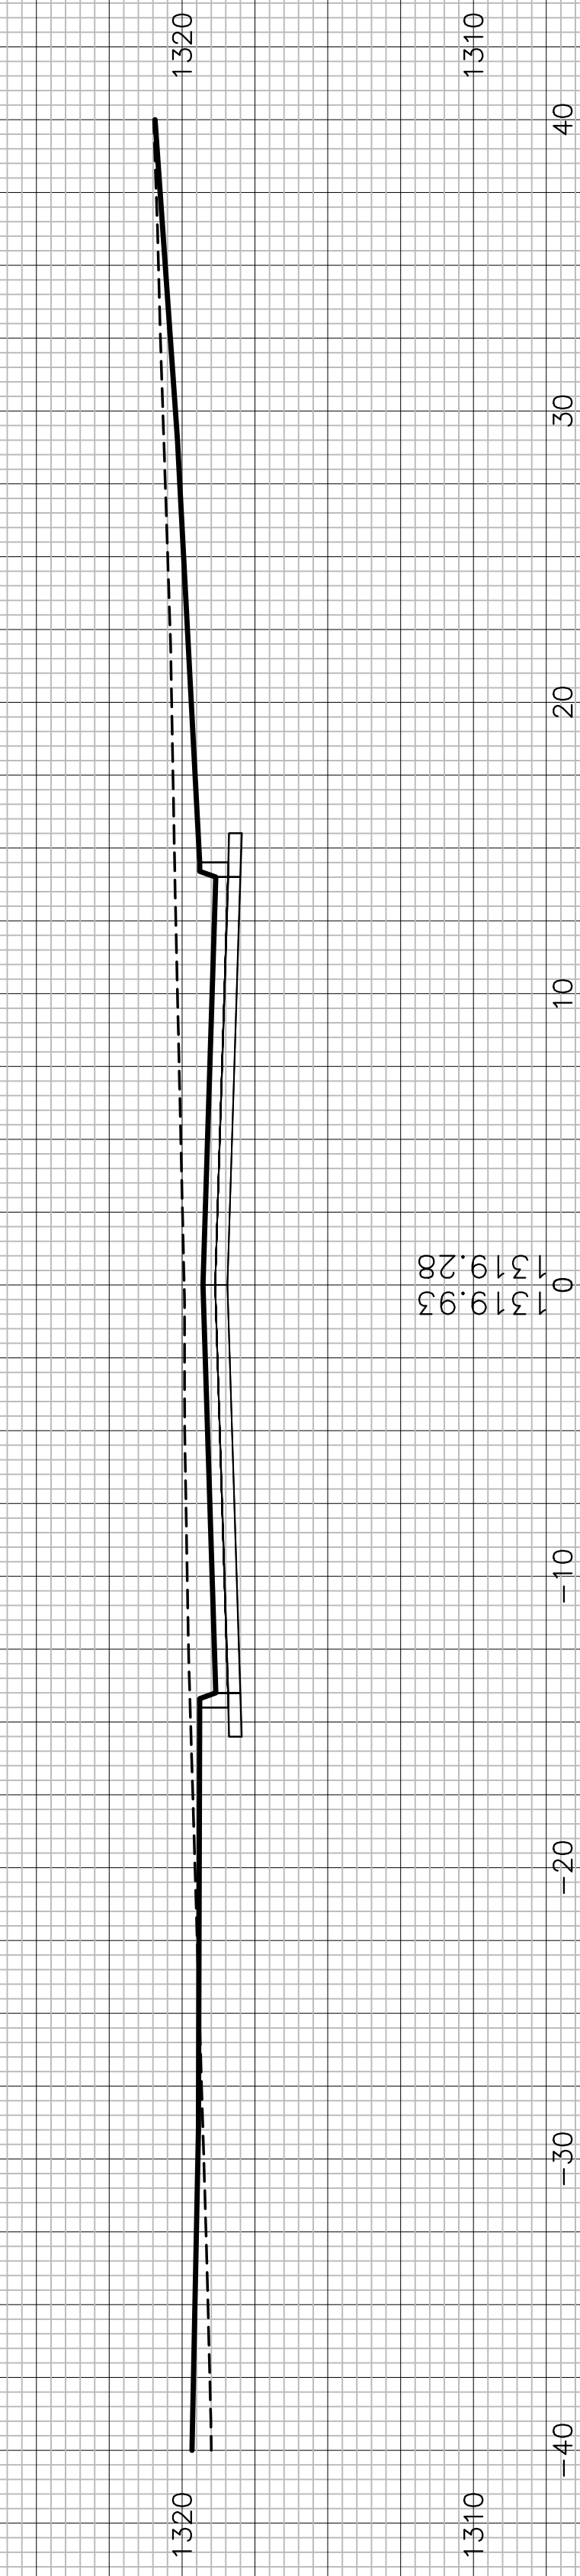

1319.93
1319.28
0

BUNKER HILL CT