

WATER DISTRIBUTION SYSTEM


to serve

THE PADDOCK AT 127TH - PHASE 2


CITY OF WICHITA, KANSAS

Paul Gunzelman, P.E. , City Engineer
 Project Number: 448-2024-013794
 Org Code Number: 47123924
 Munis Number: E4073

Sheet List Table	
Sheet Number	Sheet Title
1	COVERSHEET
2	GENERAL NOTES
3	Water Assembly Details
4	Misc. Water Details
5	WATER LINE 1 - (1)
6	WATER LINE 1 - (2)
7	WATER LINE 2 - (1)
8	WATER LINE 2 - (2)
9	SEEDING
10	COORDINATE MAP WATER
11	EROSION CONTROL PLAN
12	EC2-SILT FENCE
13	EC3-DITCH CHECK
14	EC4-STREET IMPROVEMENTS
15	EC5-SUBDIVISION DEVELOPMENT
16	EC1-CURB INLET & CONST. ENT.
17	Paddock at 127th Plat
18	Equestrian Estates Plat
19	Sierra Hills Plat

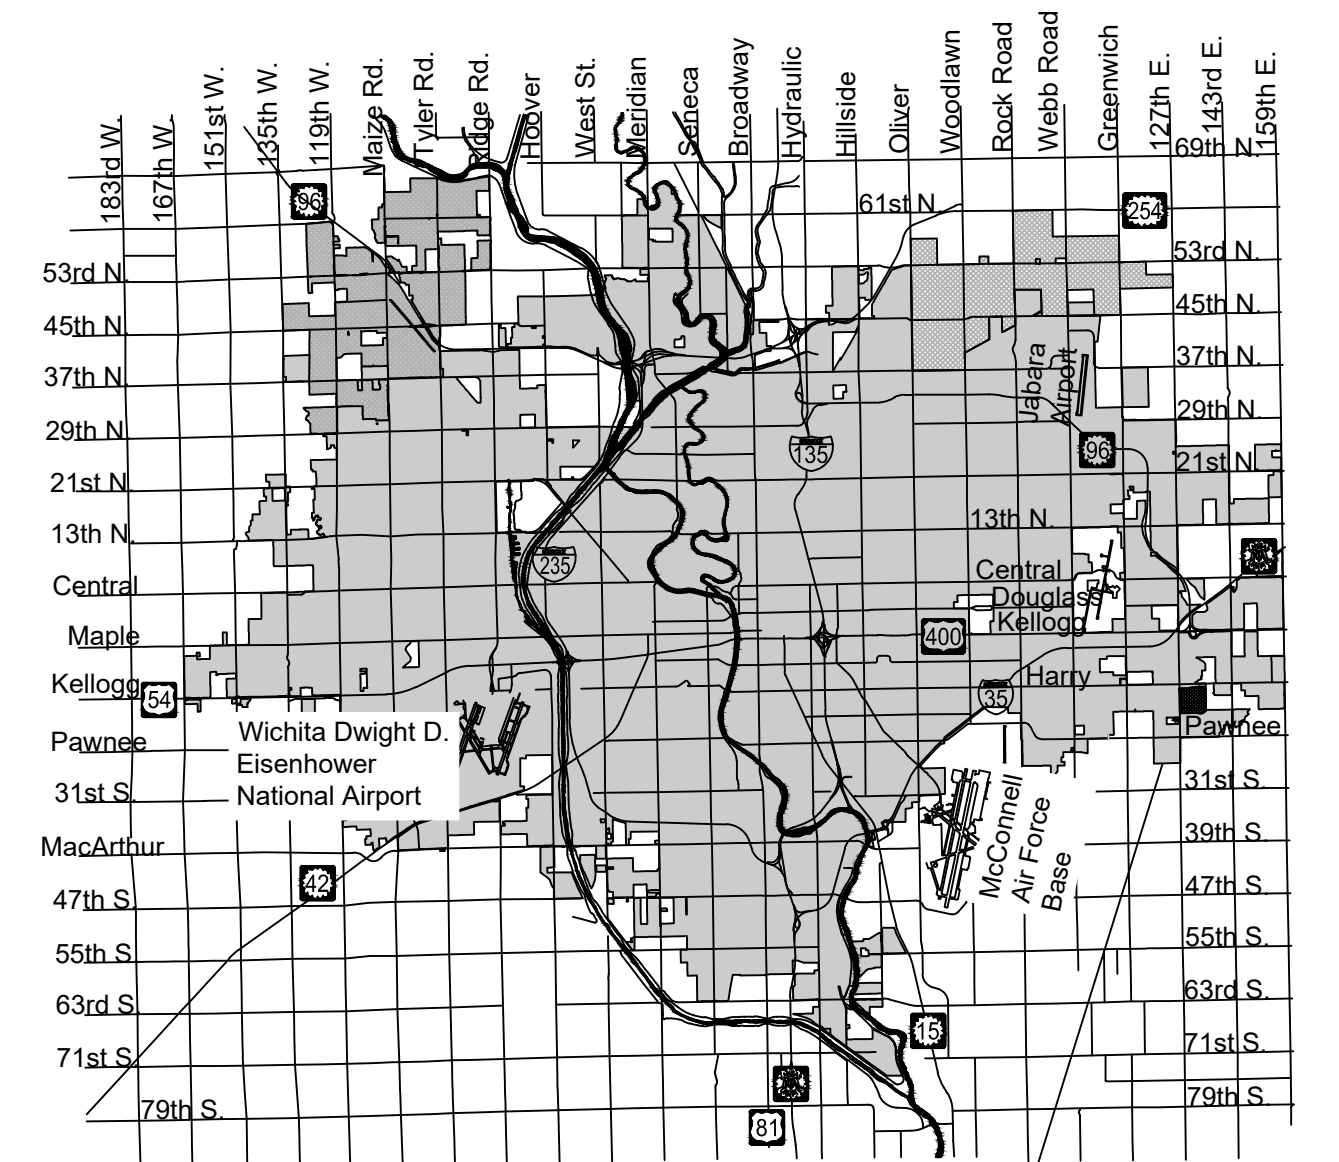

Vicinity Map
PROJECT LOCATION

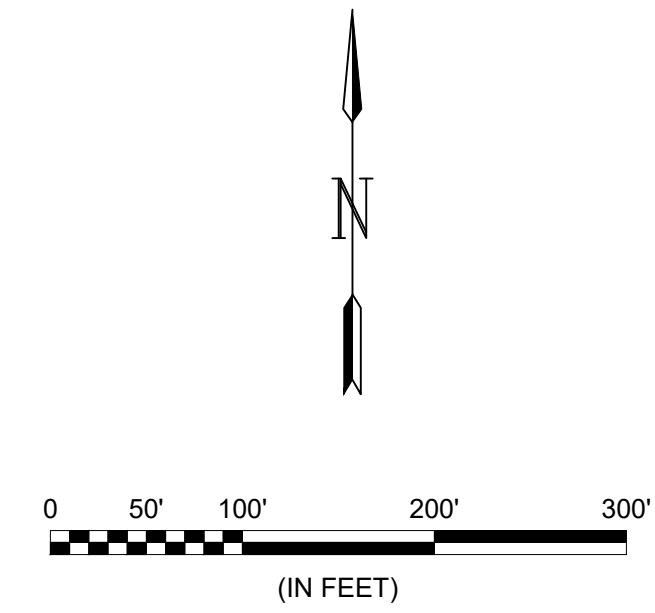

Benchmarks

BENCH MARK POINT #100: CHISELED SQUARE ON THE TOP OF CURB AT THE EAST SIDE OF A CURB INLET ON THE SOUTH SIDE OF STAMPEDE, 200' E. OF THE CENTERLINE OF 127TH ST. E.
 ELEVATION = 1340.58 (NAVD88, G18)
 KANSAS ZONE SOUTH STATE PLANE COORDINATES
 N 1676712.87
 E 1691870.13

BENCH MARK POINT #102: CHISELED SQUARE ON THE TOP OF CURB AT THE SOUTH SIDE OF A CURB INLET ON THE WEST SIDE OF HORSEBACK, 51' S. OF THE NORTH LINE OF LOT 21, BLOCK 1, SIERRA HILLS,
 ELEVATION = 1343.76 (NAVD88, G18)
 KANSAS ZONE SOUTH STATE PLANE COORDINATES
 N 1675737.22
 E 1692632.44

IMPROVEMENT DISTRICT

PLAN SET REVIEWED BY GARVER

 SIGNATURE DATE 8/6/24

NOTE: All coordinates listed are modified NAD83 Kansas State Plane Zone South unless otherwise noted. To convert listed coordinates to NAD83 Kansas State Plane Zone South coordinates multiply the northing and easting by the project scale factor of 0.99994194. Elevation datum is NAVD88 Geoid 18 unless otherwise noted.



AUGUST 2024

PLANS PREPARED BY

