



Manhole Grading Detail

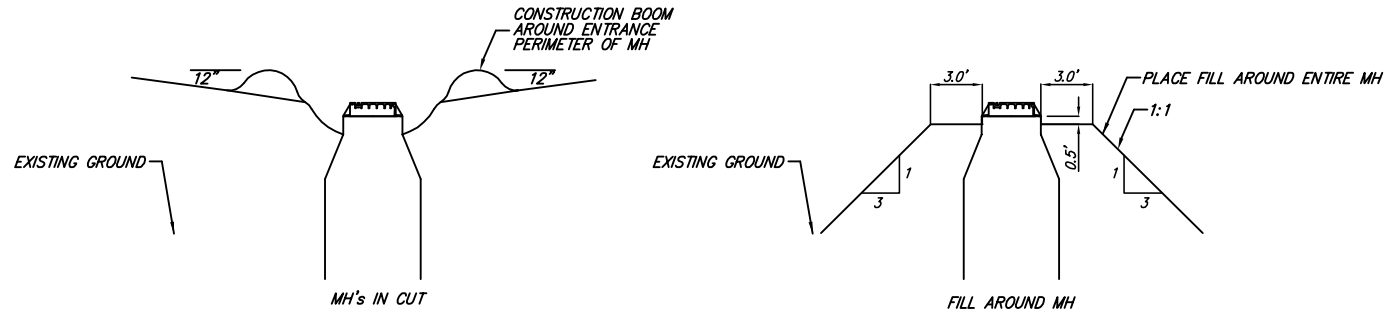




Legacy 3rd Addition

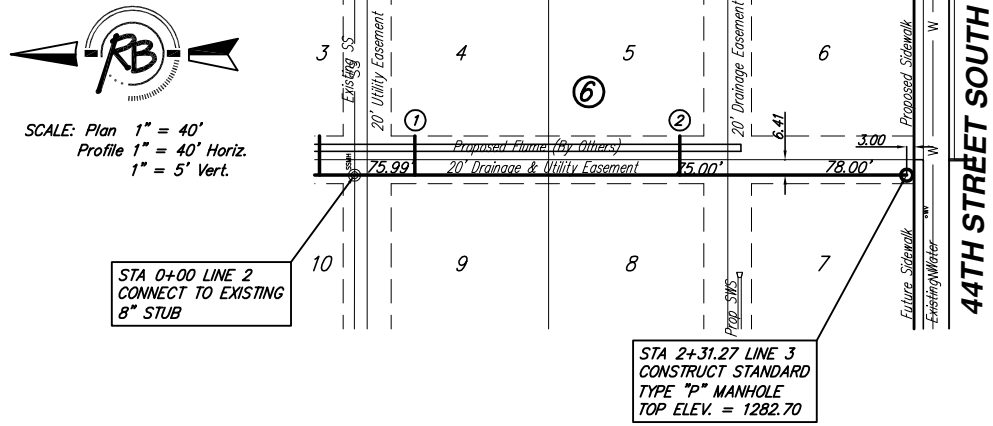

SEWER SERVICE TABLE

NUMBER	TYPE	LOCATION			FOR INFORMATION ONLY			
		LOT NO.	BLOCK NO.	LINE NO.	STATION \ DIRECTION	APPROXIMATE LENGTH 4" PIPE		
1	8" X 4" Tee Saddle	4	6	3	0+00.00/Lt.	26	8'	17'
2	8" X 4" Tee Saddle	5	6	3	1+30.00/Rt.	36	6.5'	17'
3	8" X 4" Tee Saddle	3	6	4	0+11.70/Rt.	20	8'	17'
4	8" X 4" Tee Saddle	2	6	4	0+00.00/Rt.	65	7'	17'
5	8" X 4" Tee Saddle	1	6	4	1+03.70/Rt.	63	6.5'	17'

Legacy 3rd Addition

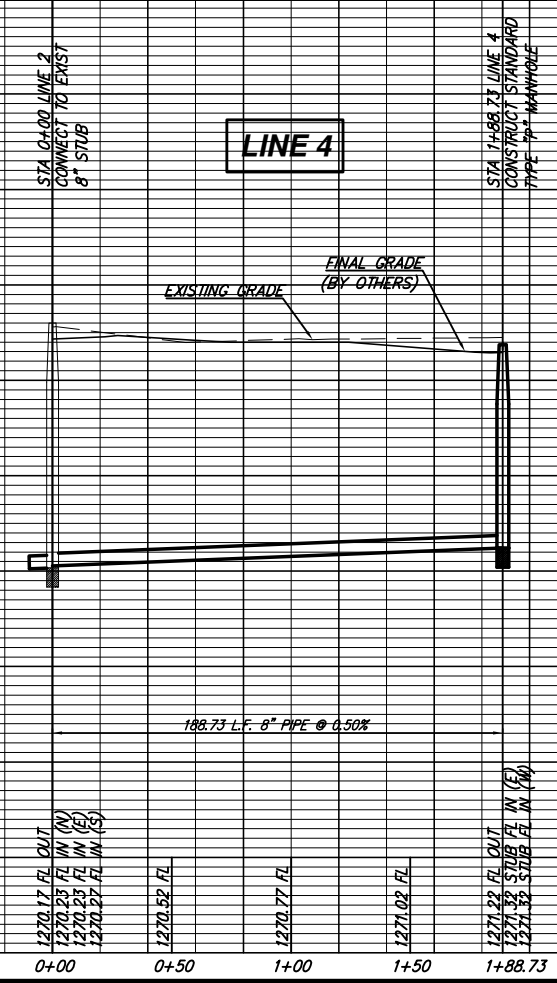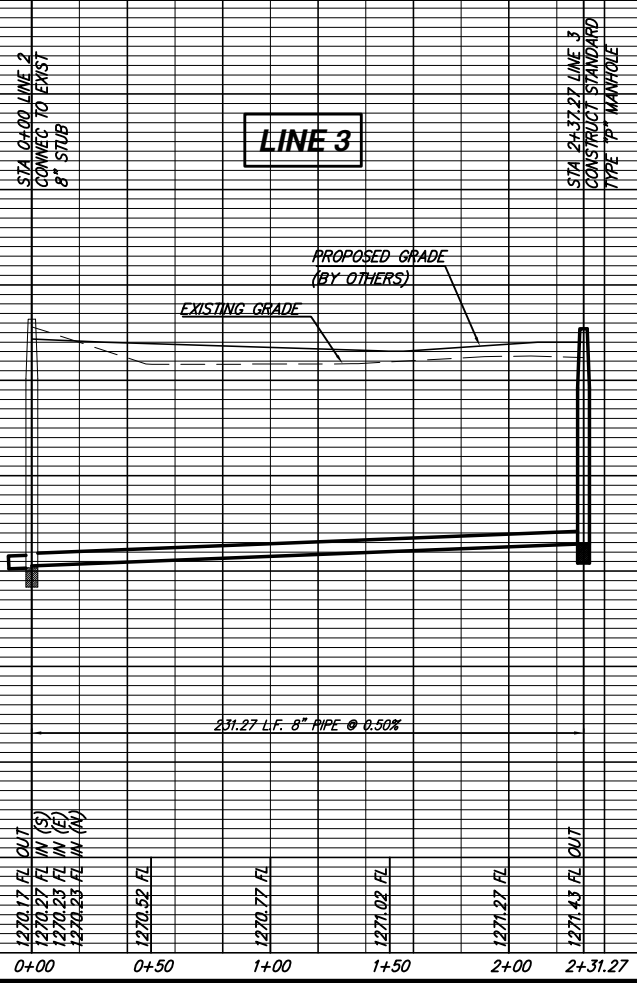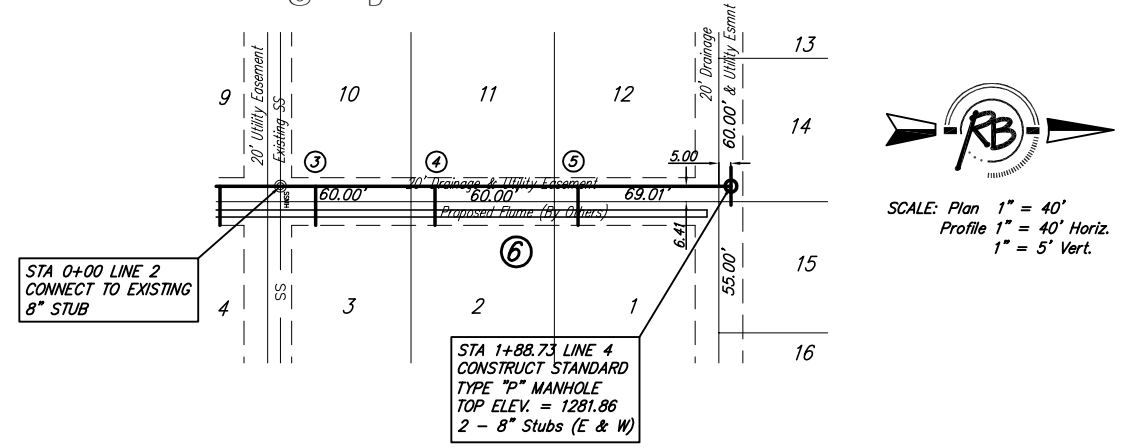

Ruggles & Bohm, P.A.
Engineering, Surveying, Land Planning
1000 Main Street
Wichita, Kansas 67202
www.rugglesandbohm.com



DESIGN KWL
DRAWN RLS
REVIEW DATE
Jan. 16, 2007

PROJECT NUMBER
XXX-XXXX
DRAWING FILE
SWS 3 & 4

Legacy 3rd Addition
SWS Line 3 & 4
WICHITA, KANSAS

JOB NO.
301E
SHEET
4
16