



PLAN	CHECKED	DATE
	CHECKED	
BY		


PROFILE	CHECKED	DATE
	CHECKED	
BY		

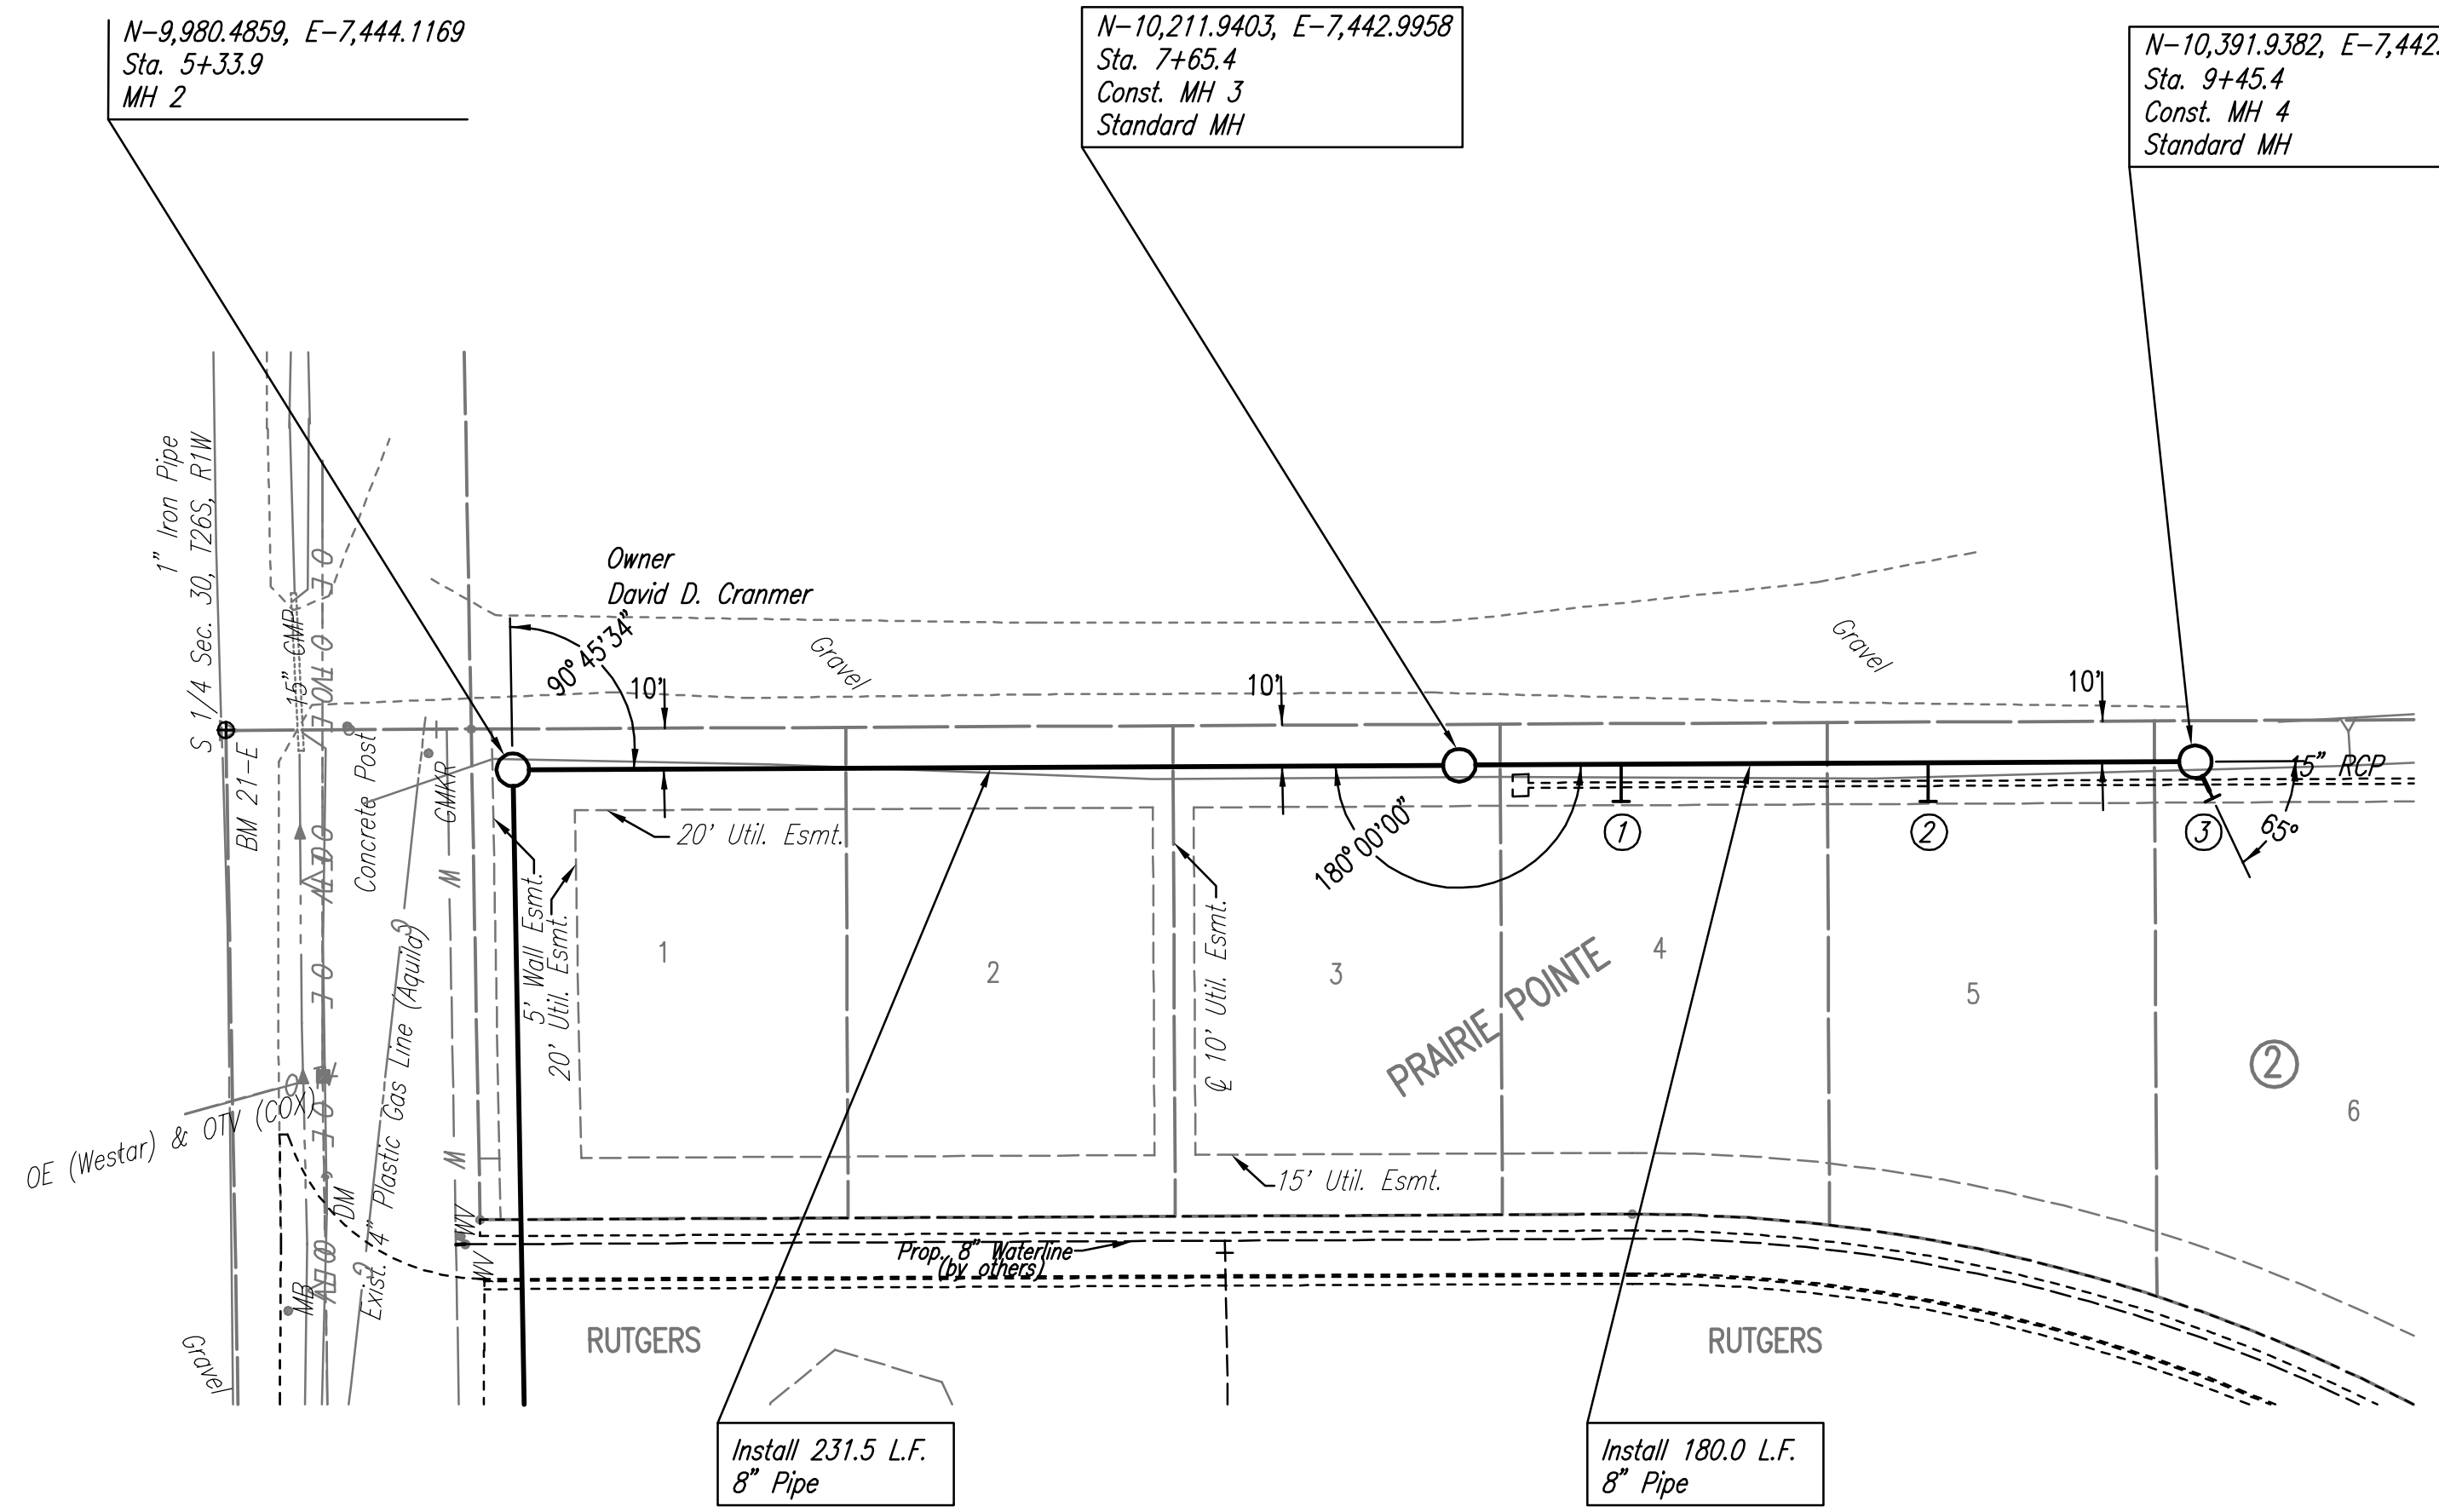


SANITARY SEWER LINE NO. 1

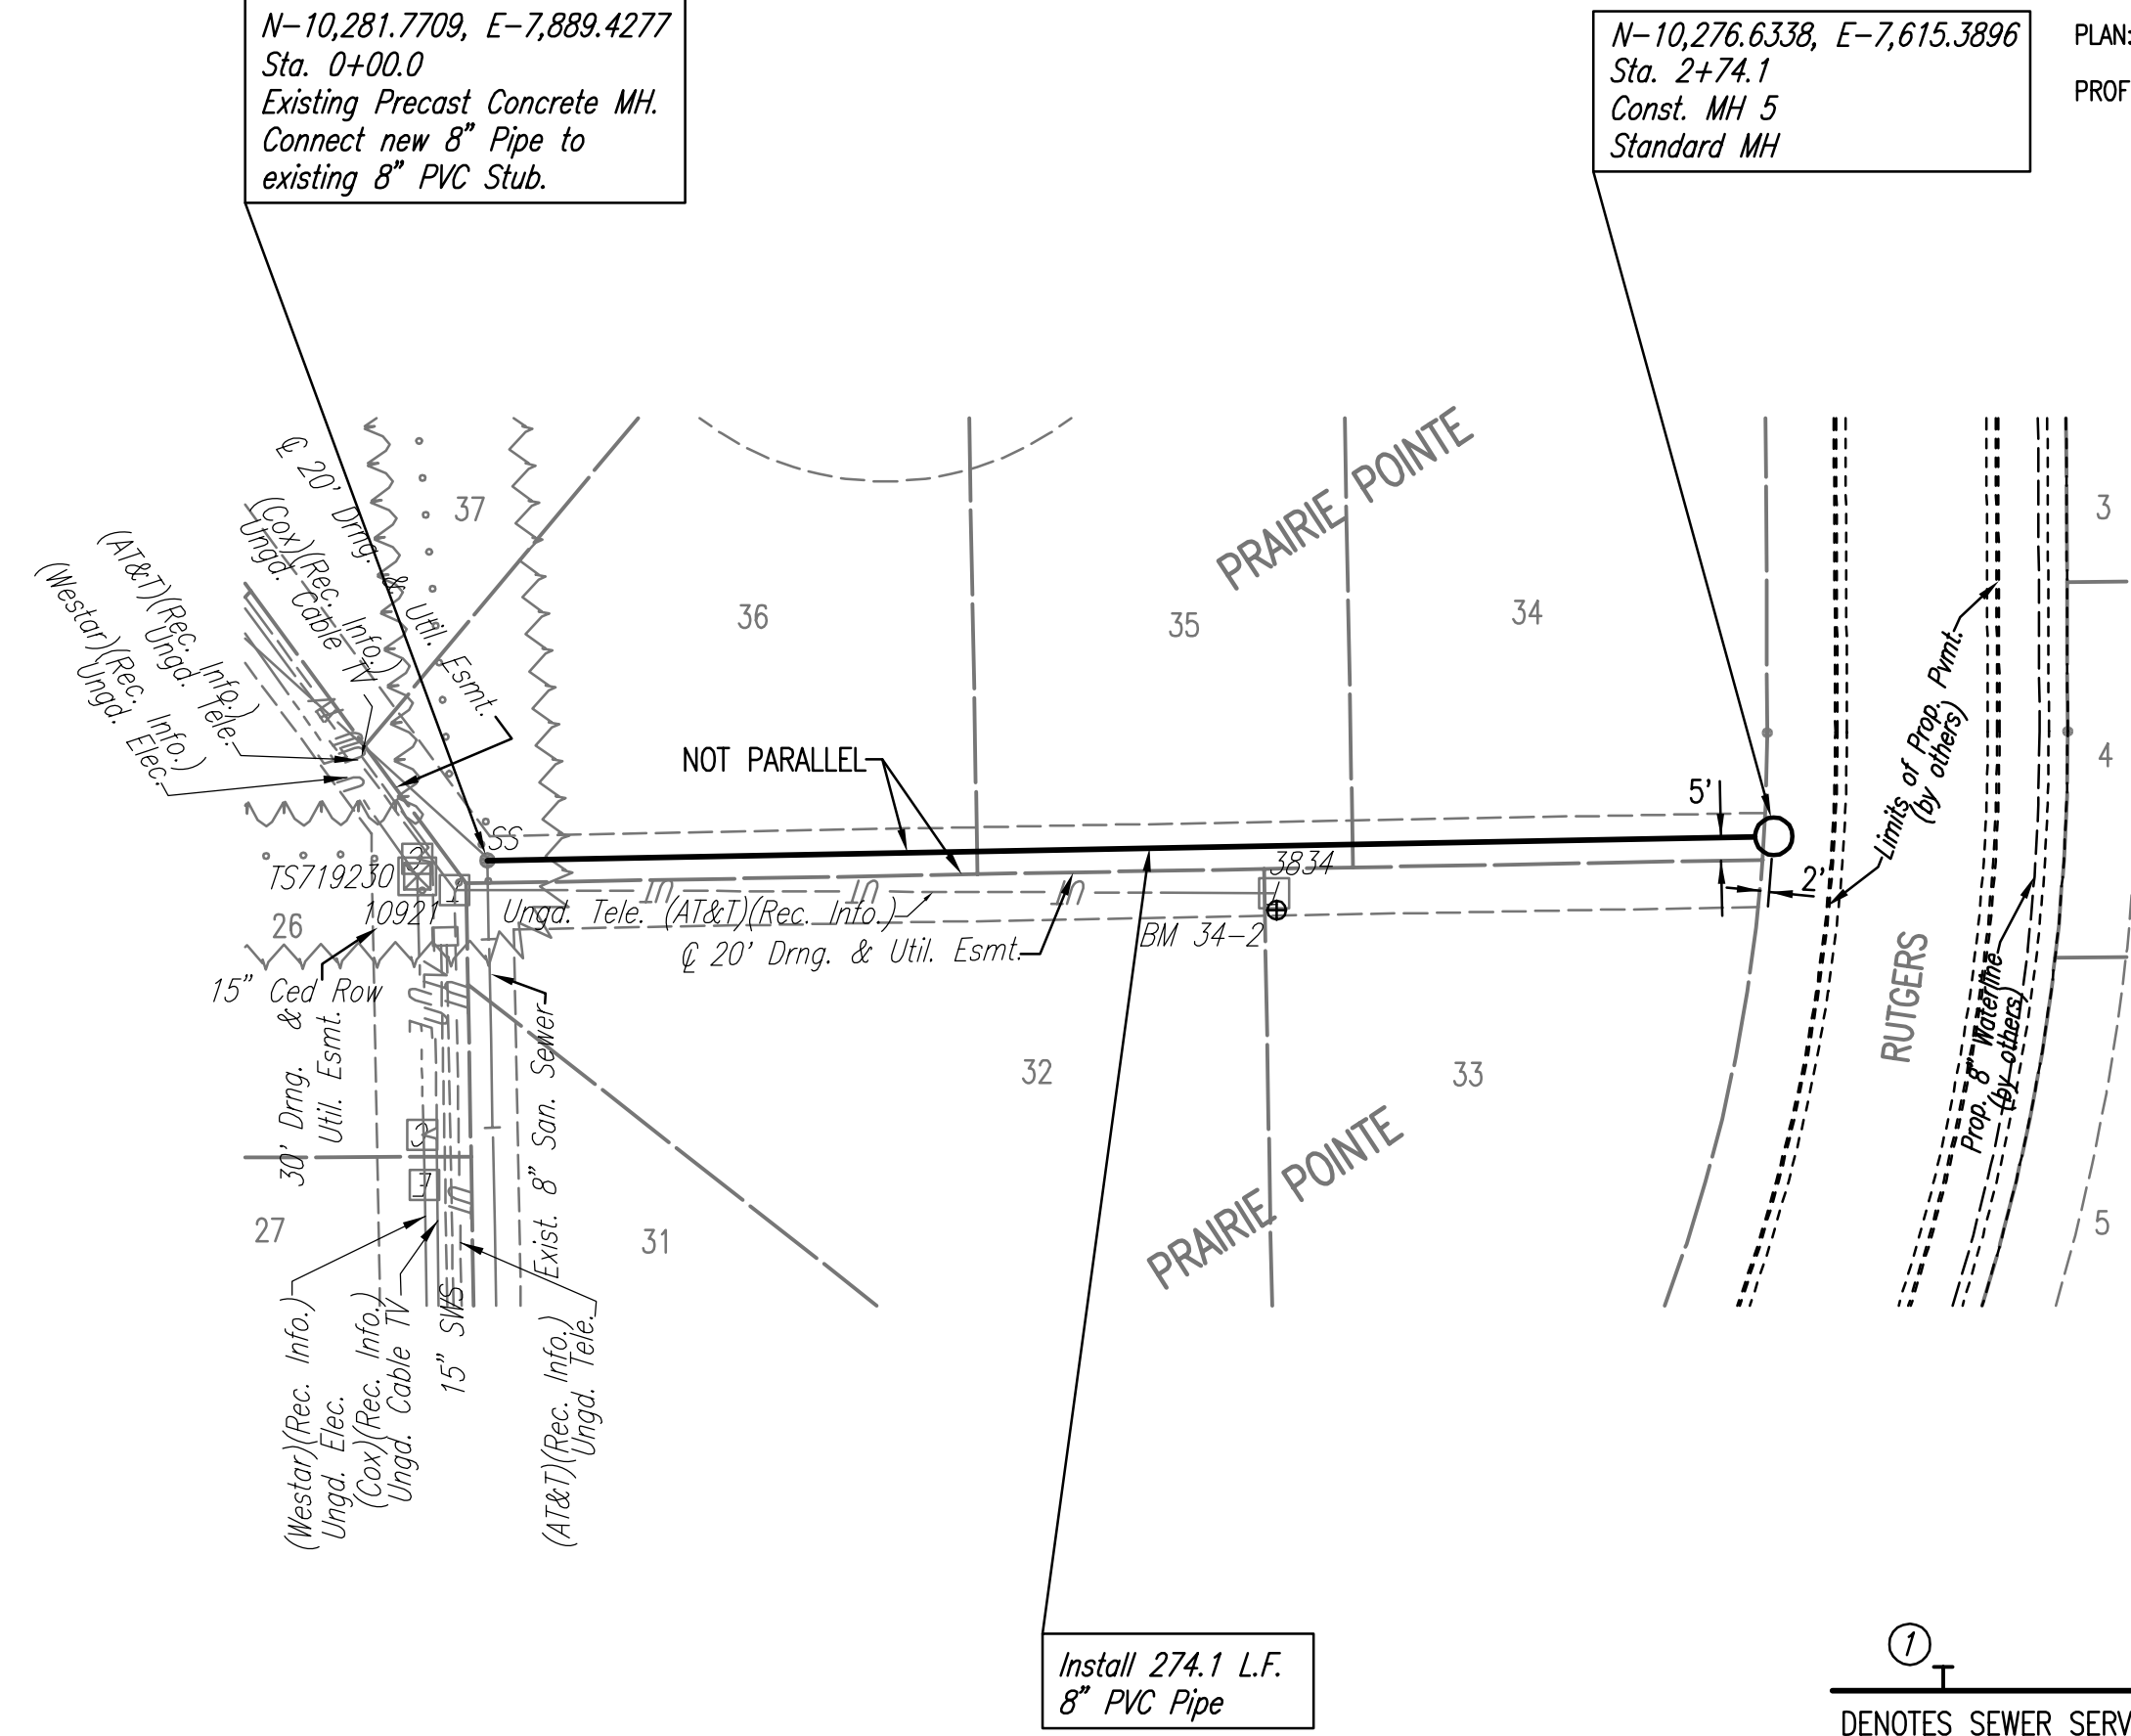

SANITARY SEWER LINE NO. 2

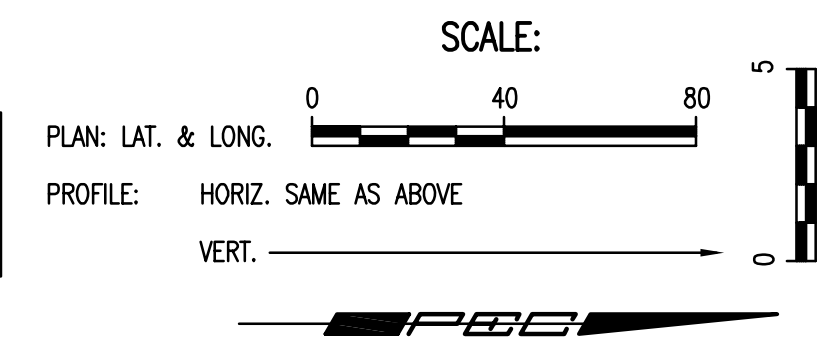

①
②
DENOTES SEWER SERVICE
SEE SHEET NO. 12 FOR SEWER
SERVICE SCHEDULE AND DETAILS

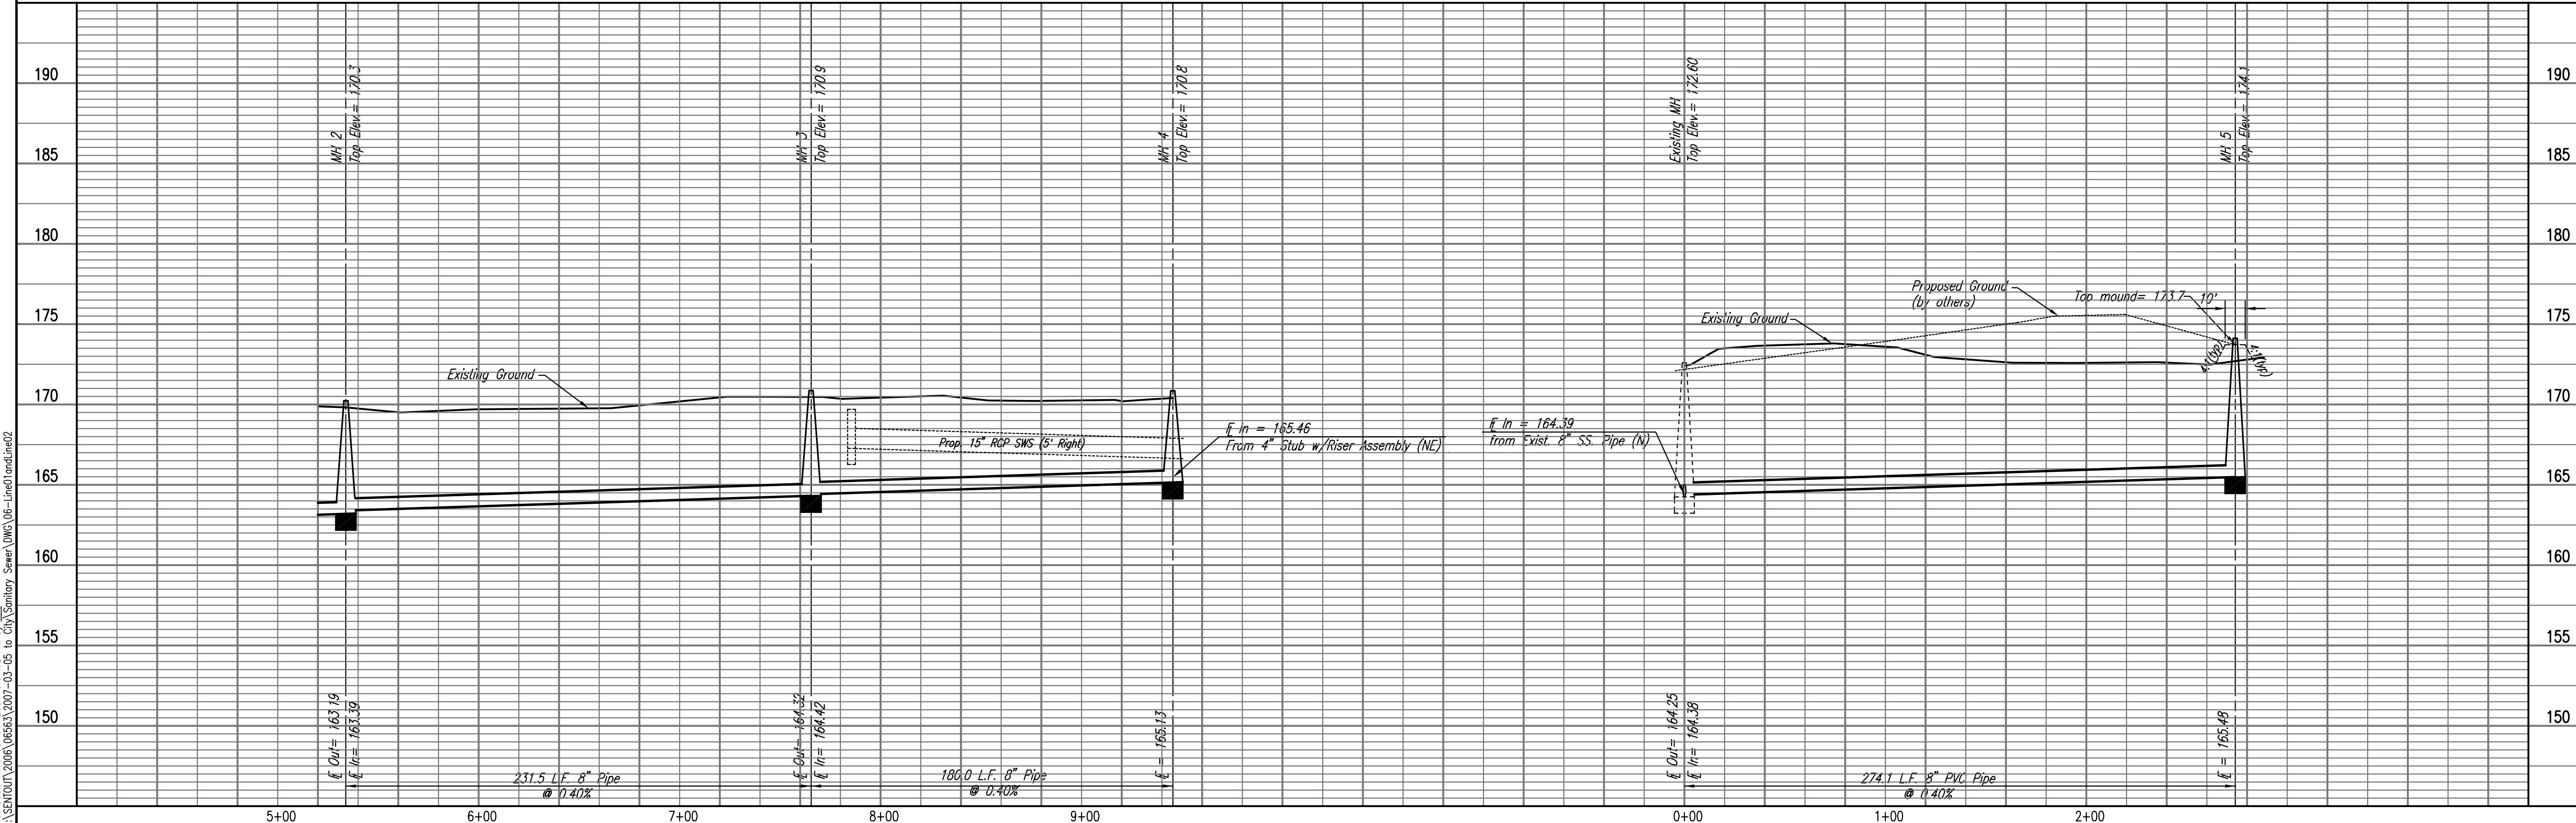

Saved: 03-05-2007 2:55:58 PM by TJS
 Plot Scale: 1/4" = 0'-06" = 2007 8:54:52 AM by BEJ
 J:\SEN\01\2006\06563\2007-03-05 to City\Sanitary Sewer\DWG\06-Line01andLine02

Professional Engineering Consultants, P.A.
 802 S. TOPICKA AVENUE, KANSAS CITY, MO 64108
 316-262-2691 • FAX 316-262-3008

Designed By: MDK
 Drawn By: TLS

Job No.: 35-06563-1-042
 Date: October 2006

PRAIRIE POINTE-PHASE 3
 LATERAL 3, MAIN 7 OF THE NORTHWEST INTERCEPTOR SEWER
 SANITARY SEWER LINE NO. 1 AND 2

JAMES L. ARMOUR, P.E. - ACTING CITY ENGINEER
 CITY OF WICHITA, PROJECT NO. 488-63809

Sheet 6 of 16