
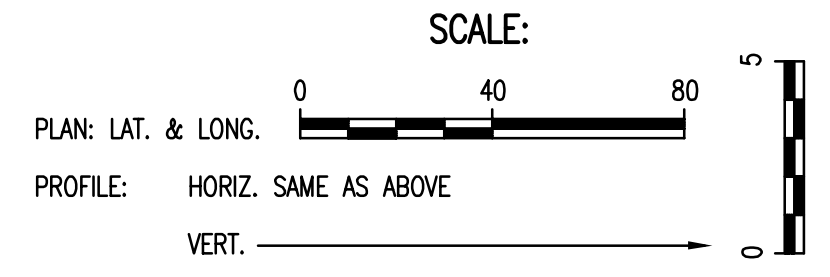



PLAN	CHECKED	DATE
	CHECKED	

PROFILE	CHECKED	DATE
	CHECKED	

Sewer 03-05-2007 2:40:06 PM by TJS  
 Plot Scale 1:40 03-06-2007 8:53:24 AM by BEJ  
 J:\SENTOU\2006\06563\2007-03-05 to City\Sanitary Sewer\DWG\08-Line03

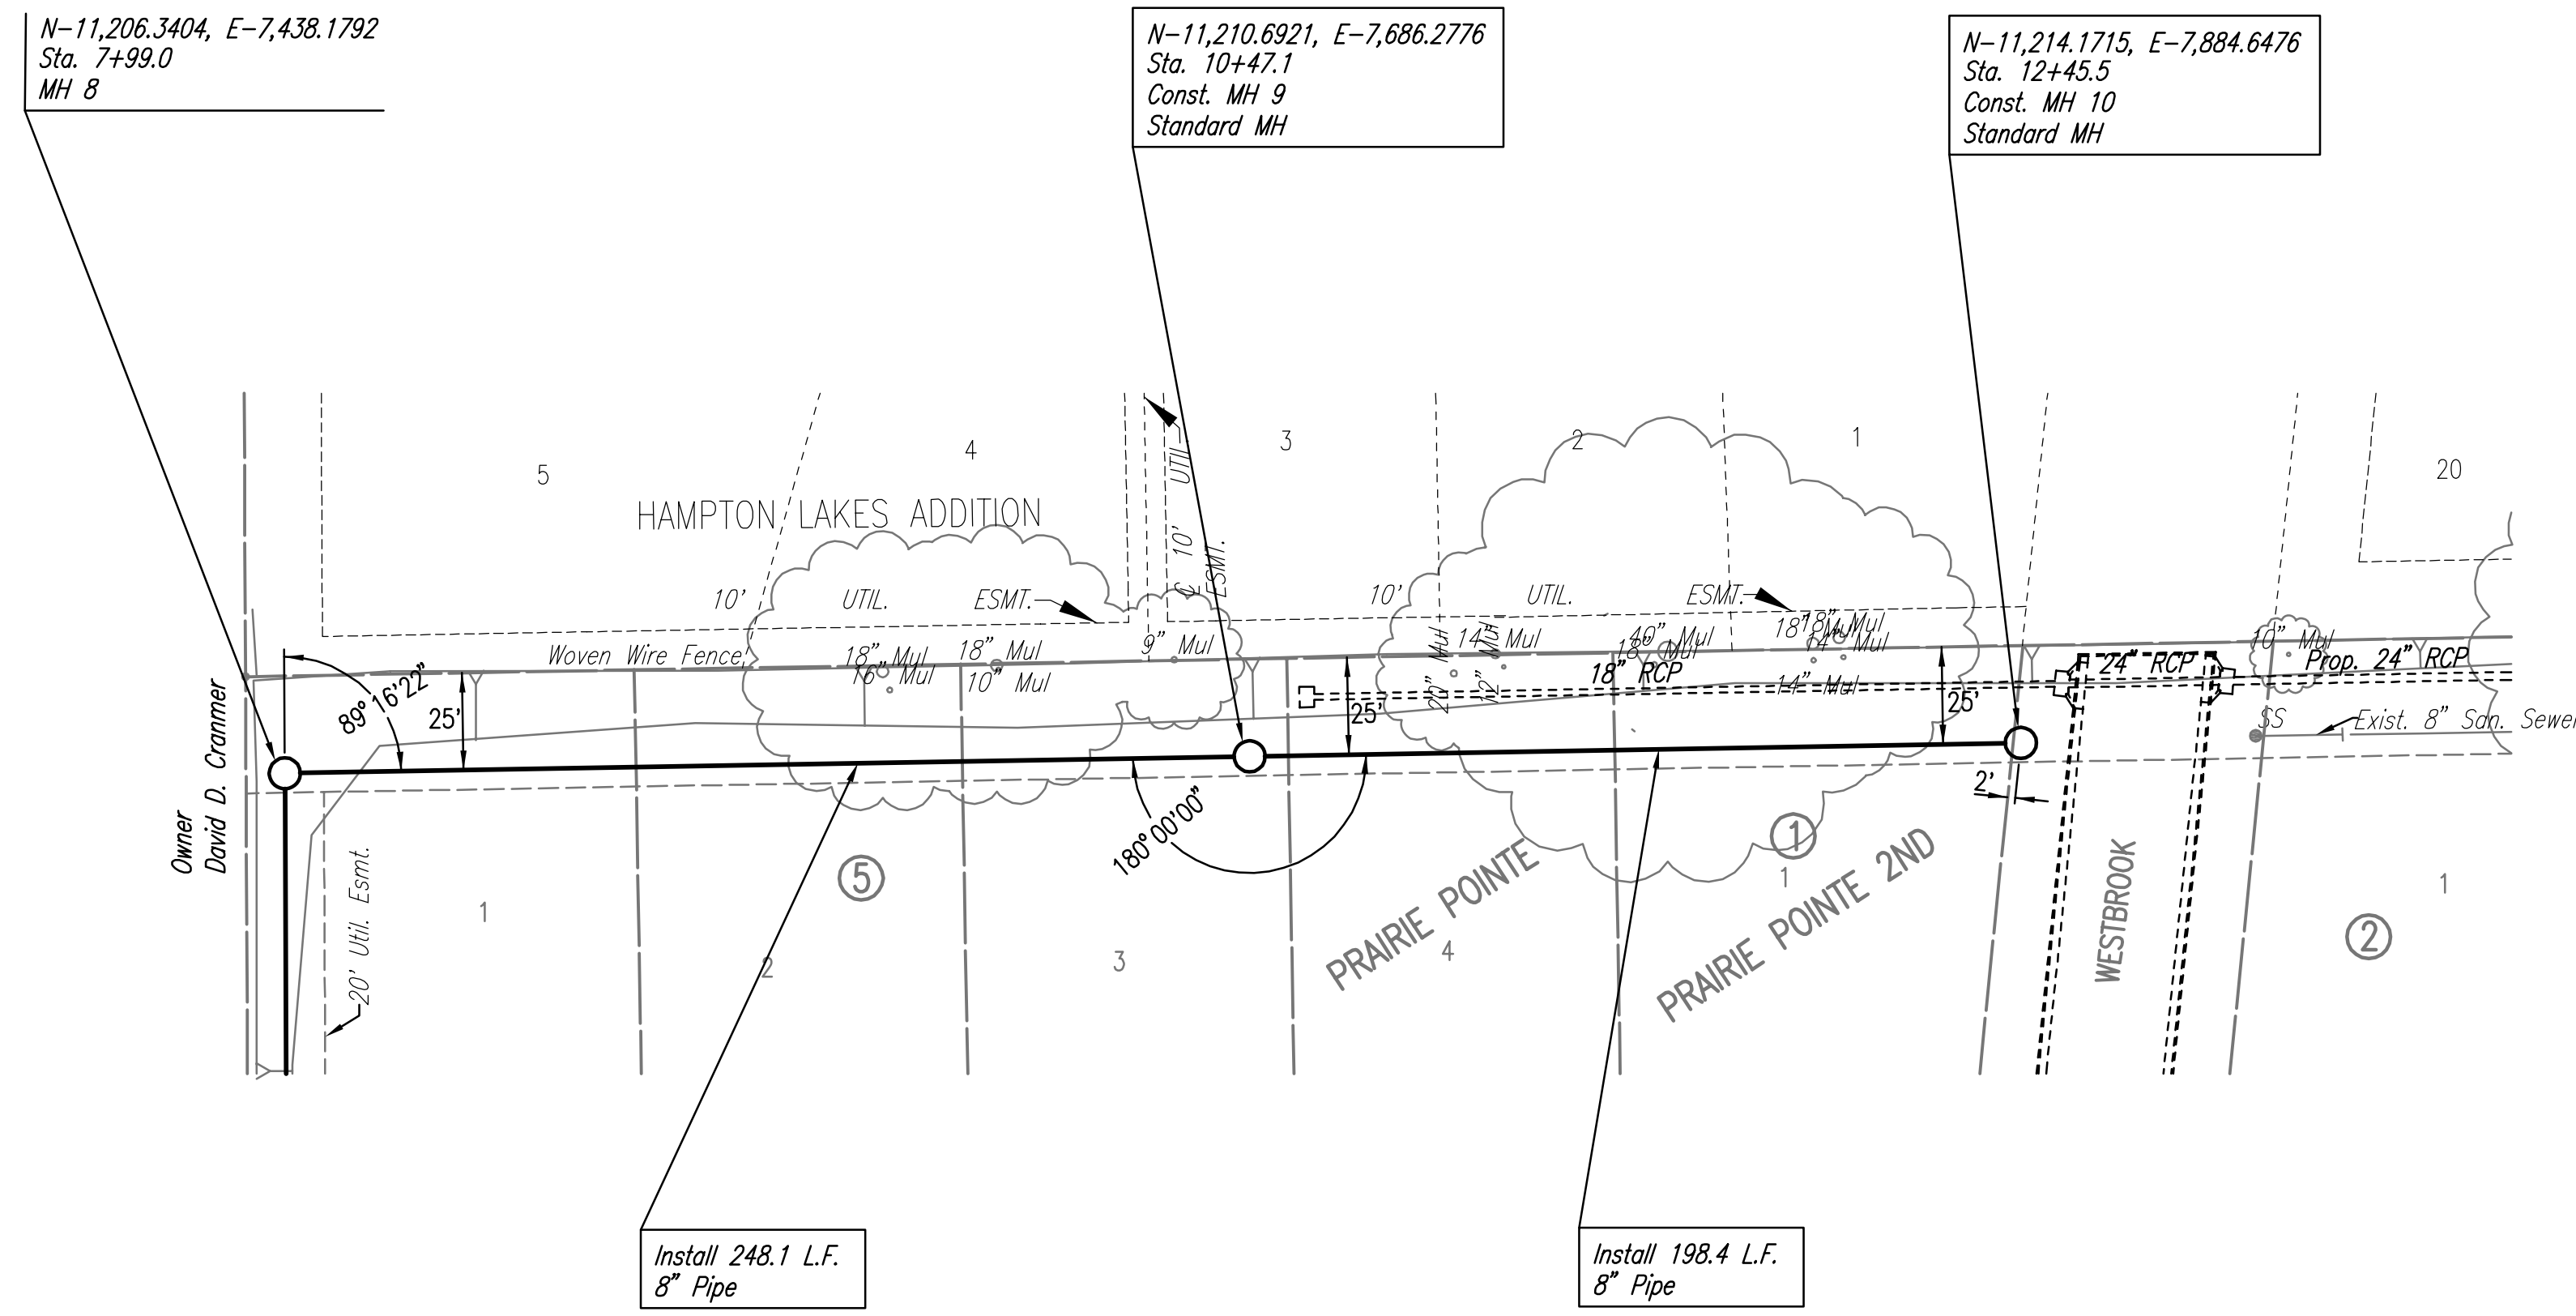

SANITARY SEWER LINE NO. 3

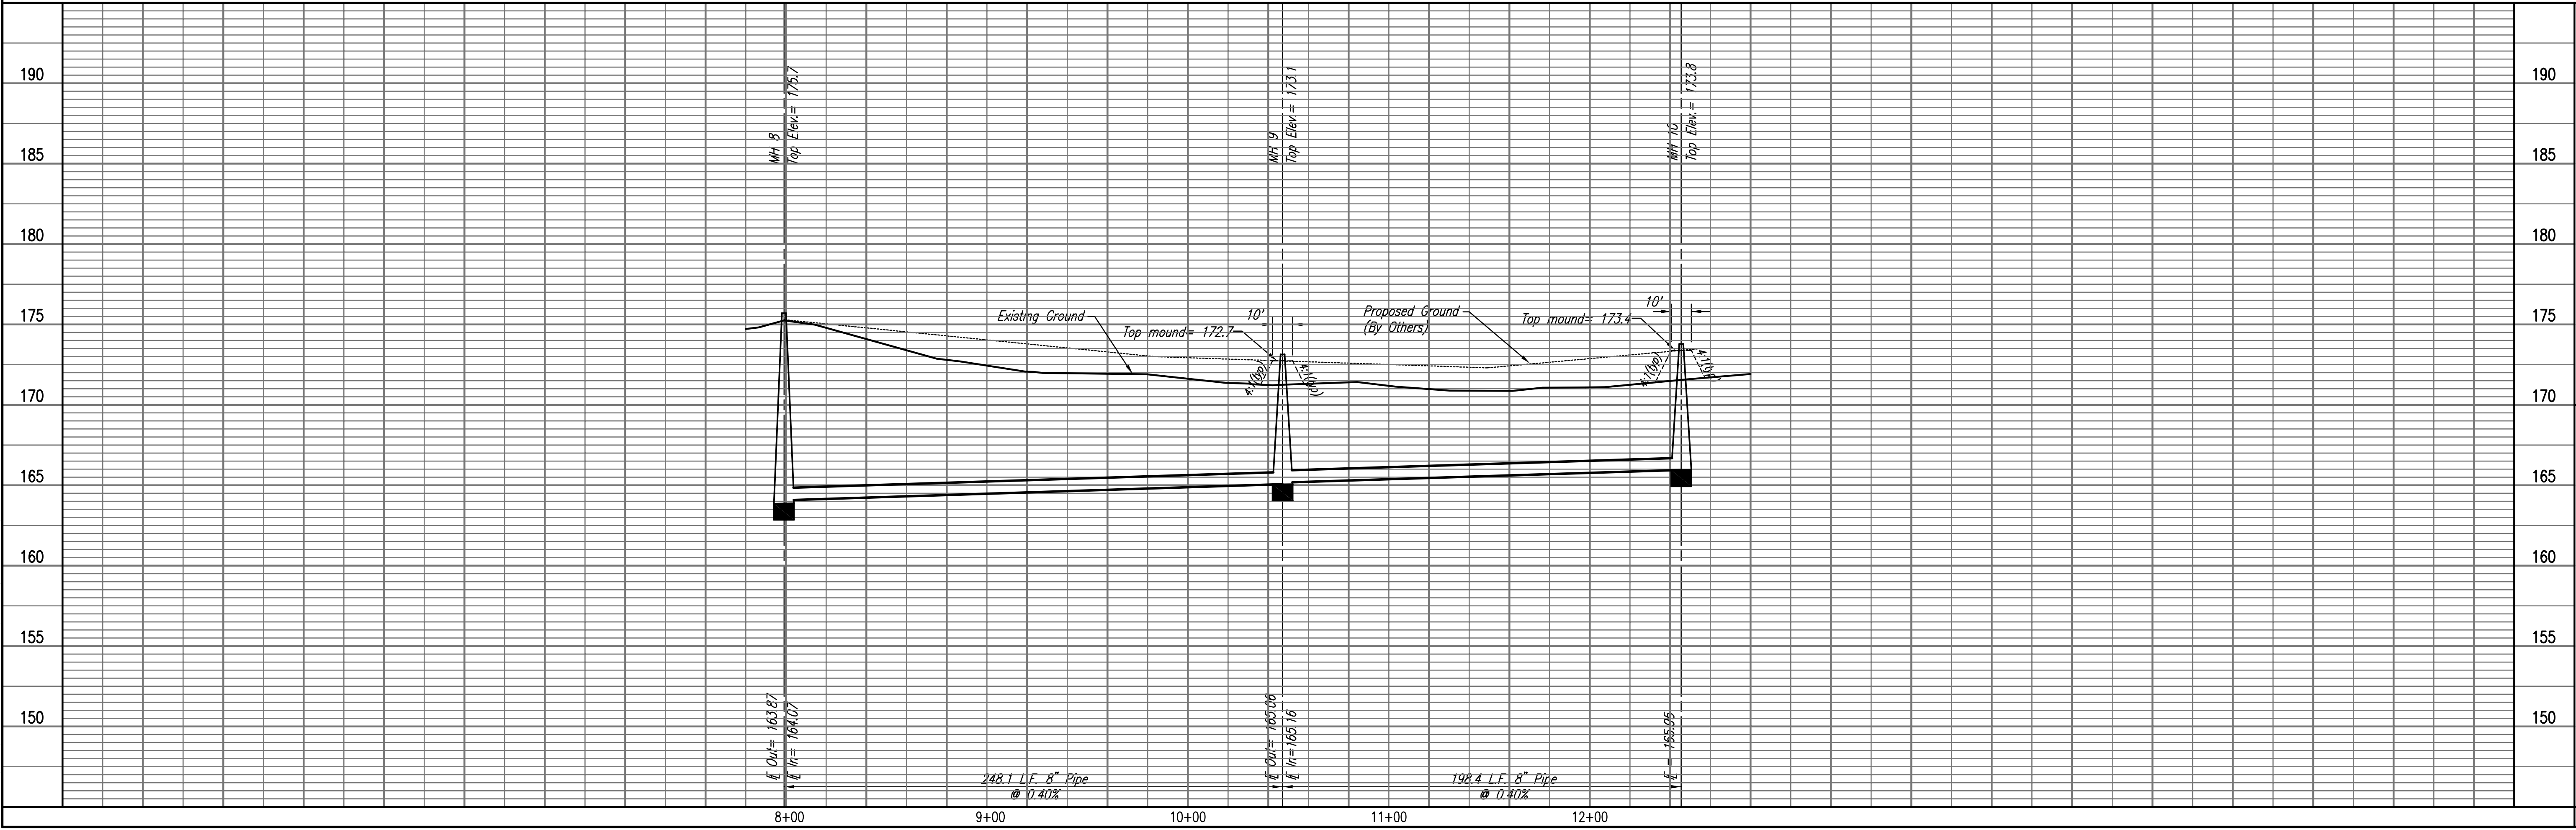

PRAIRIE POINTE-PHASE 3  
 LATERAL 3, MAIN 7 OF THE NORTHWEST INTERCEPTOR SEWER  
 SANITARY SEWER LINE NO. 3  
 JAMES L. ARMOUR, P.E. - ACTING CITY ENGINEER  
 CITY OF WICHITA PROJECT NO. 468-63809

Professional Engineering Consultants, P.A.  
 803 S. TOPICKA AVENUE, SUITE 200, WICHITA, KANSAS 67202  
 316-262-2691 • FAX 316-262-3008  
 Job No. 35-06563-1-042  
 Date October 2006  
 Designed By MDK  
 Drawn By TLS