
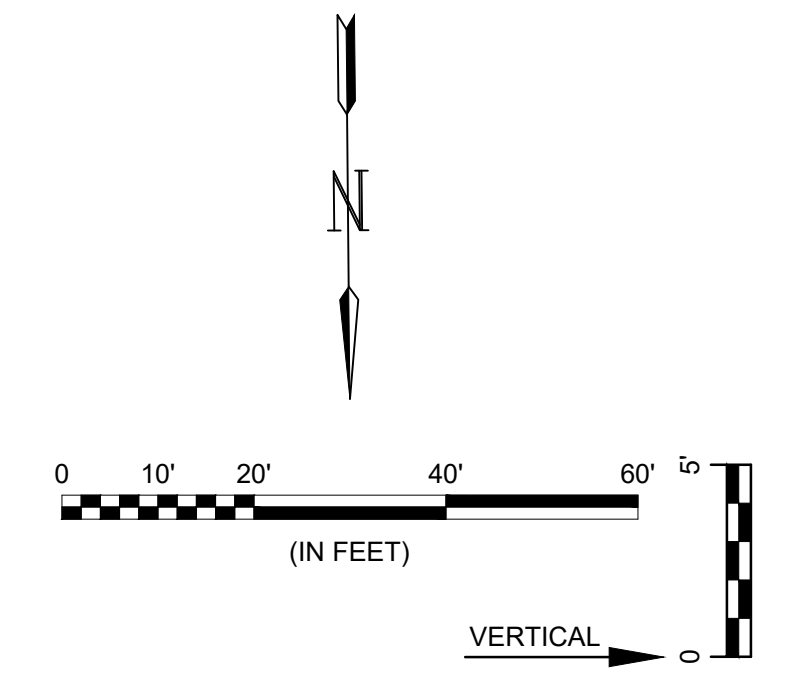
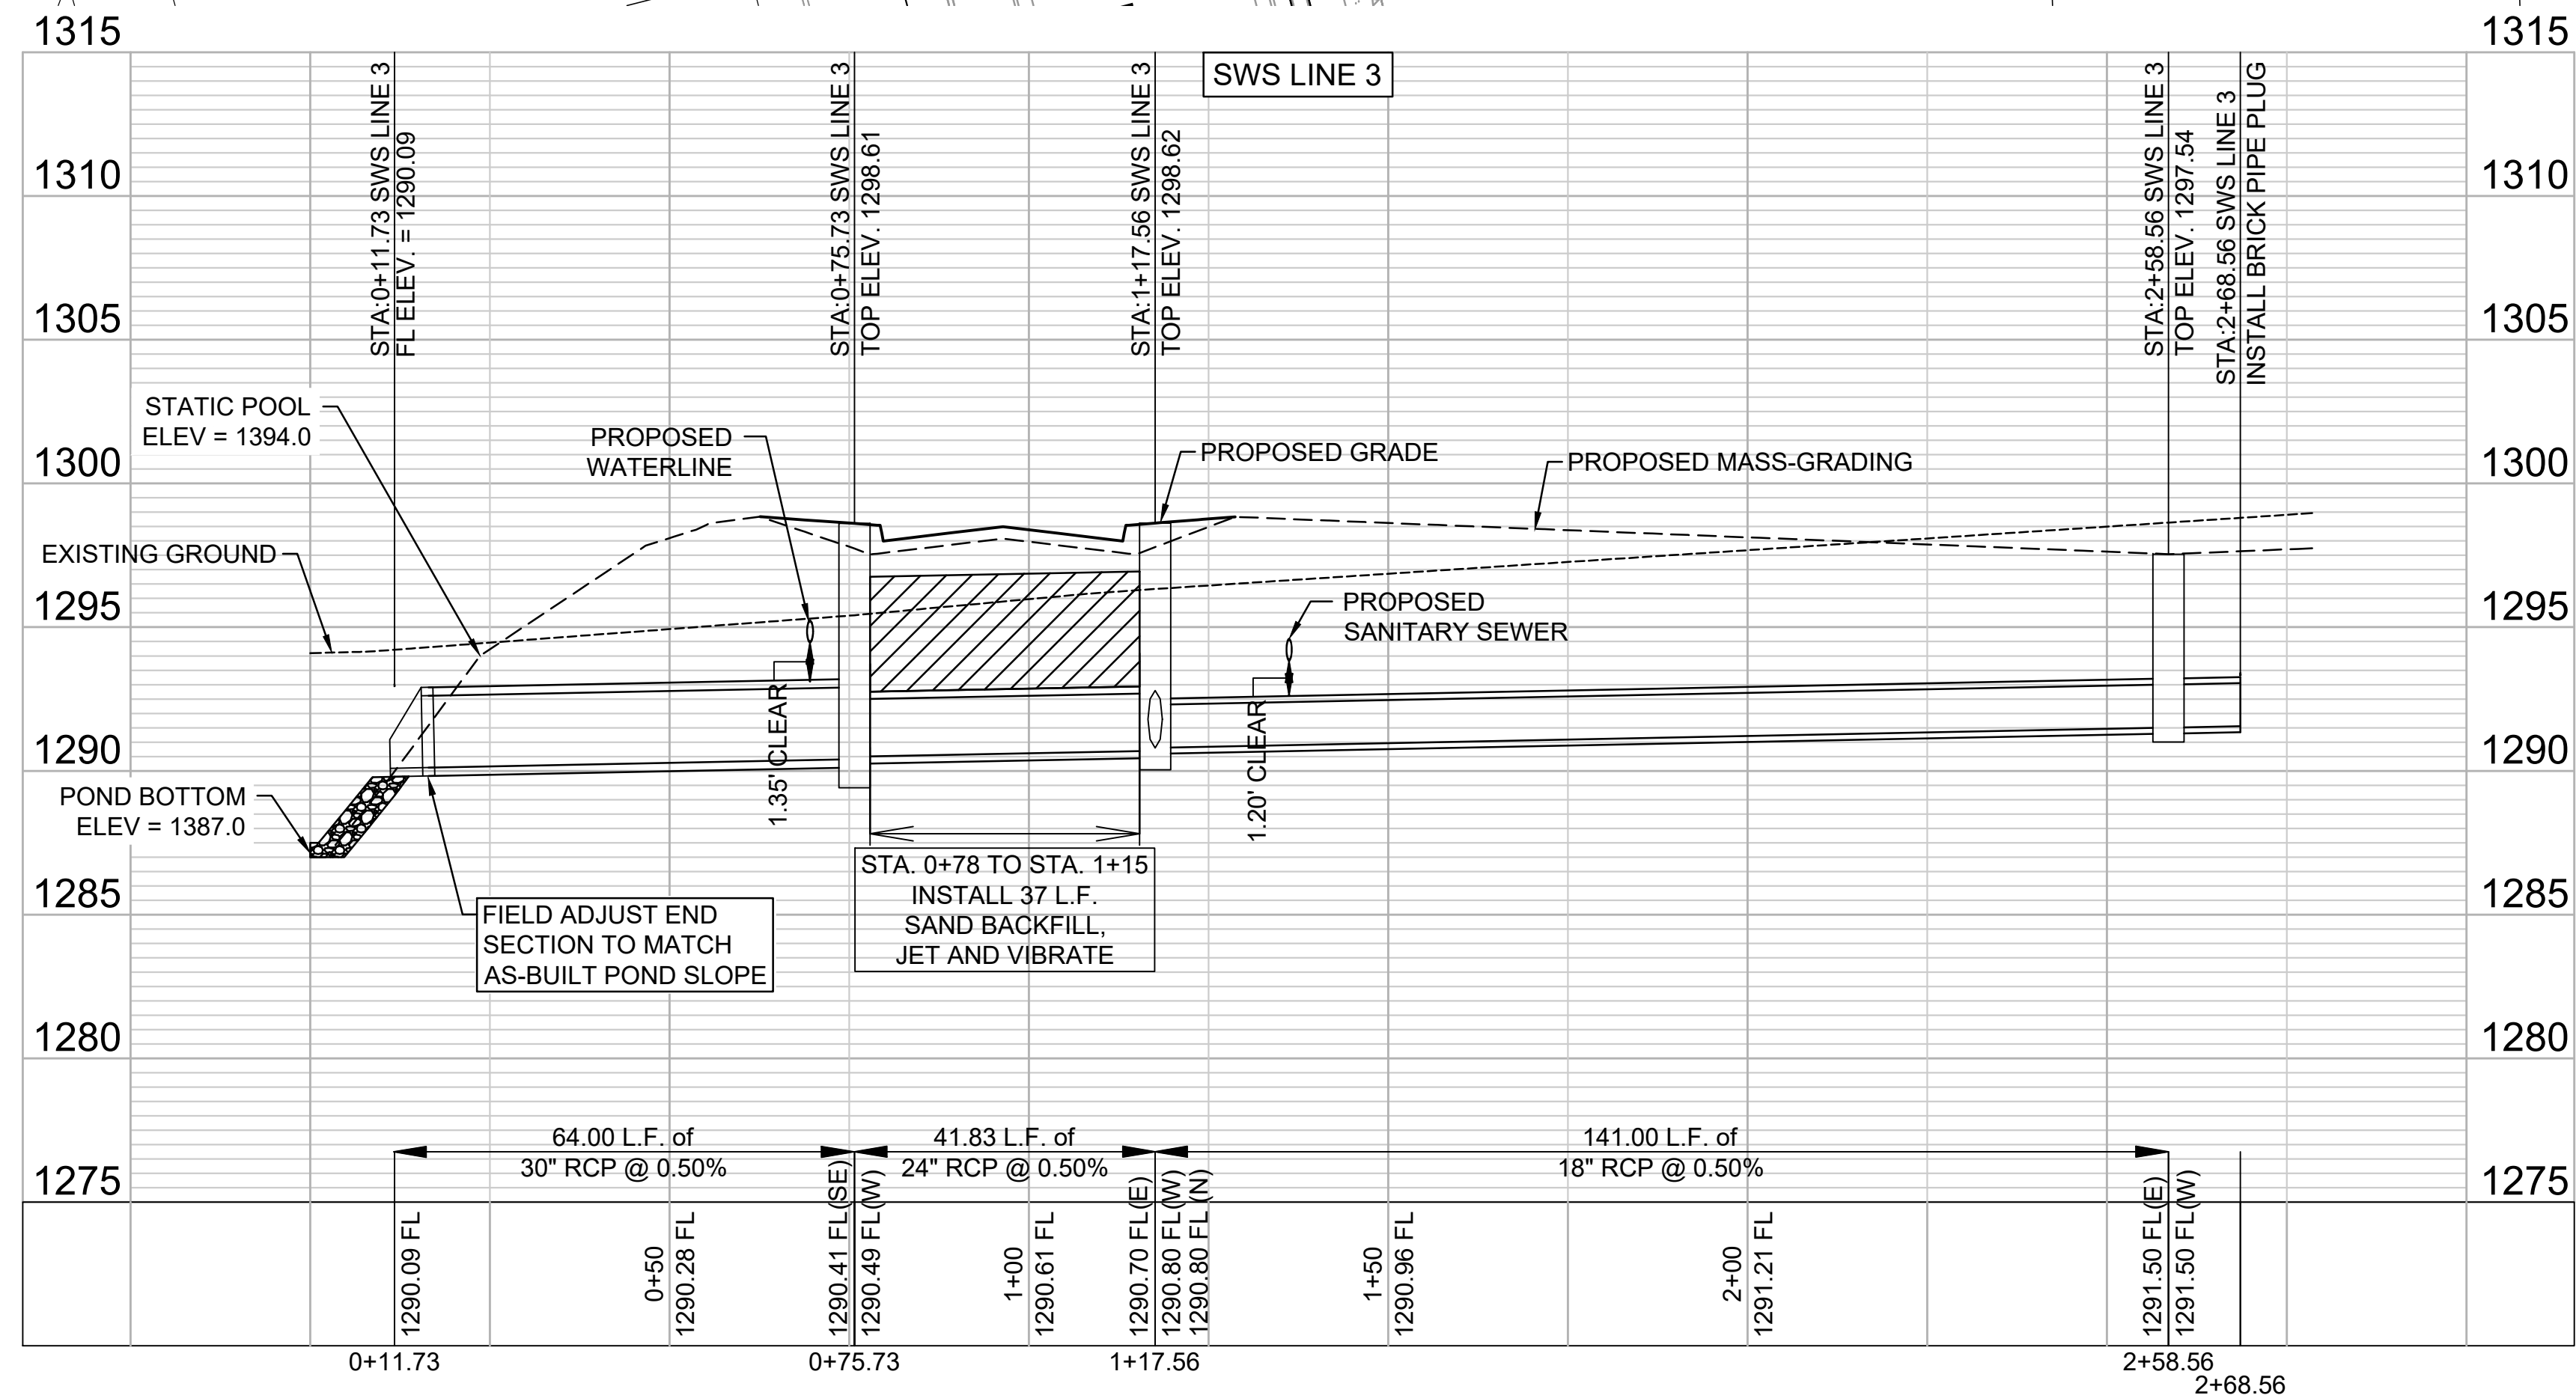


File: L:\2024\141-2300792_1 - Cottonwood Creek Phase 1\Drawings\SWD SHEETS\SWS LINE 3.dwg Last Save: 8/7/2024 9:59 AM Last saved by: MCARRERAPIEDRA
 Last plotted by: Carrera-Piedra, Mariala Plot Date: 8/7/2024 12:10 PM Plotter used: None

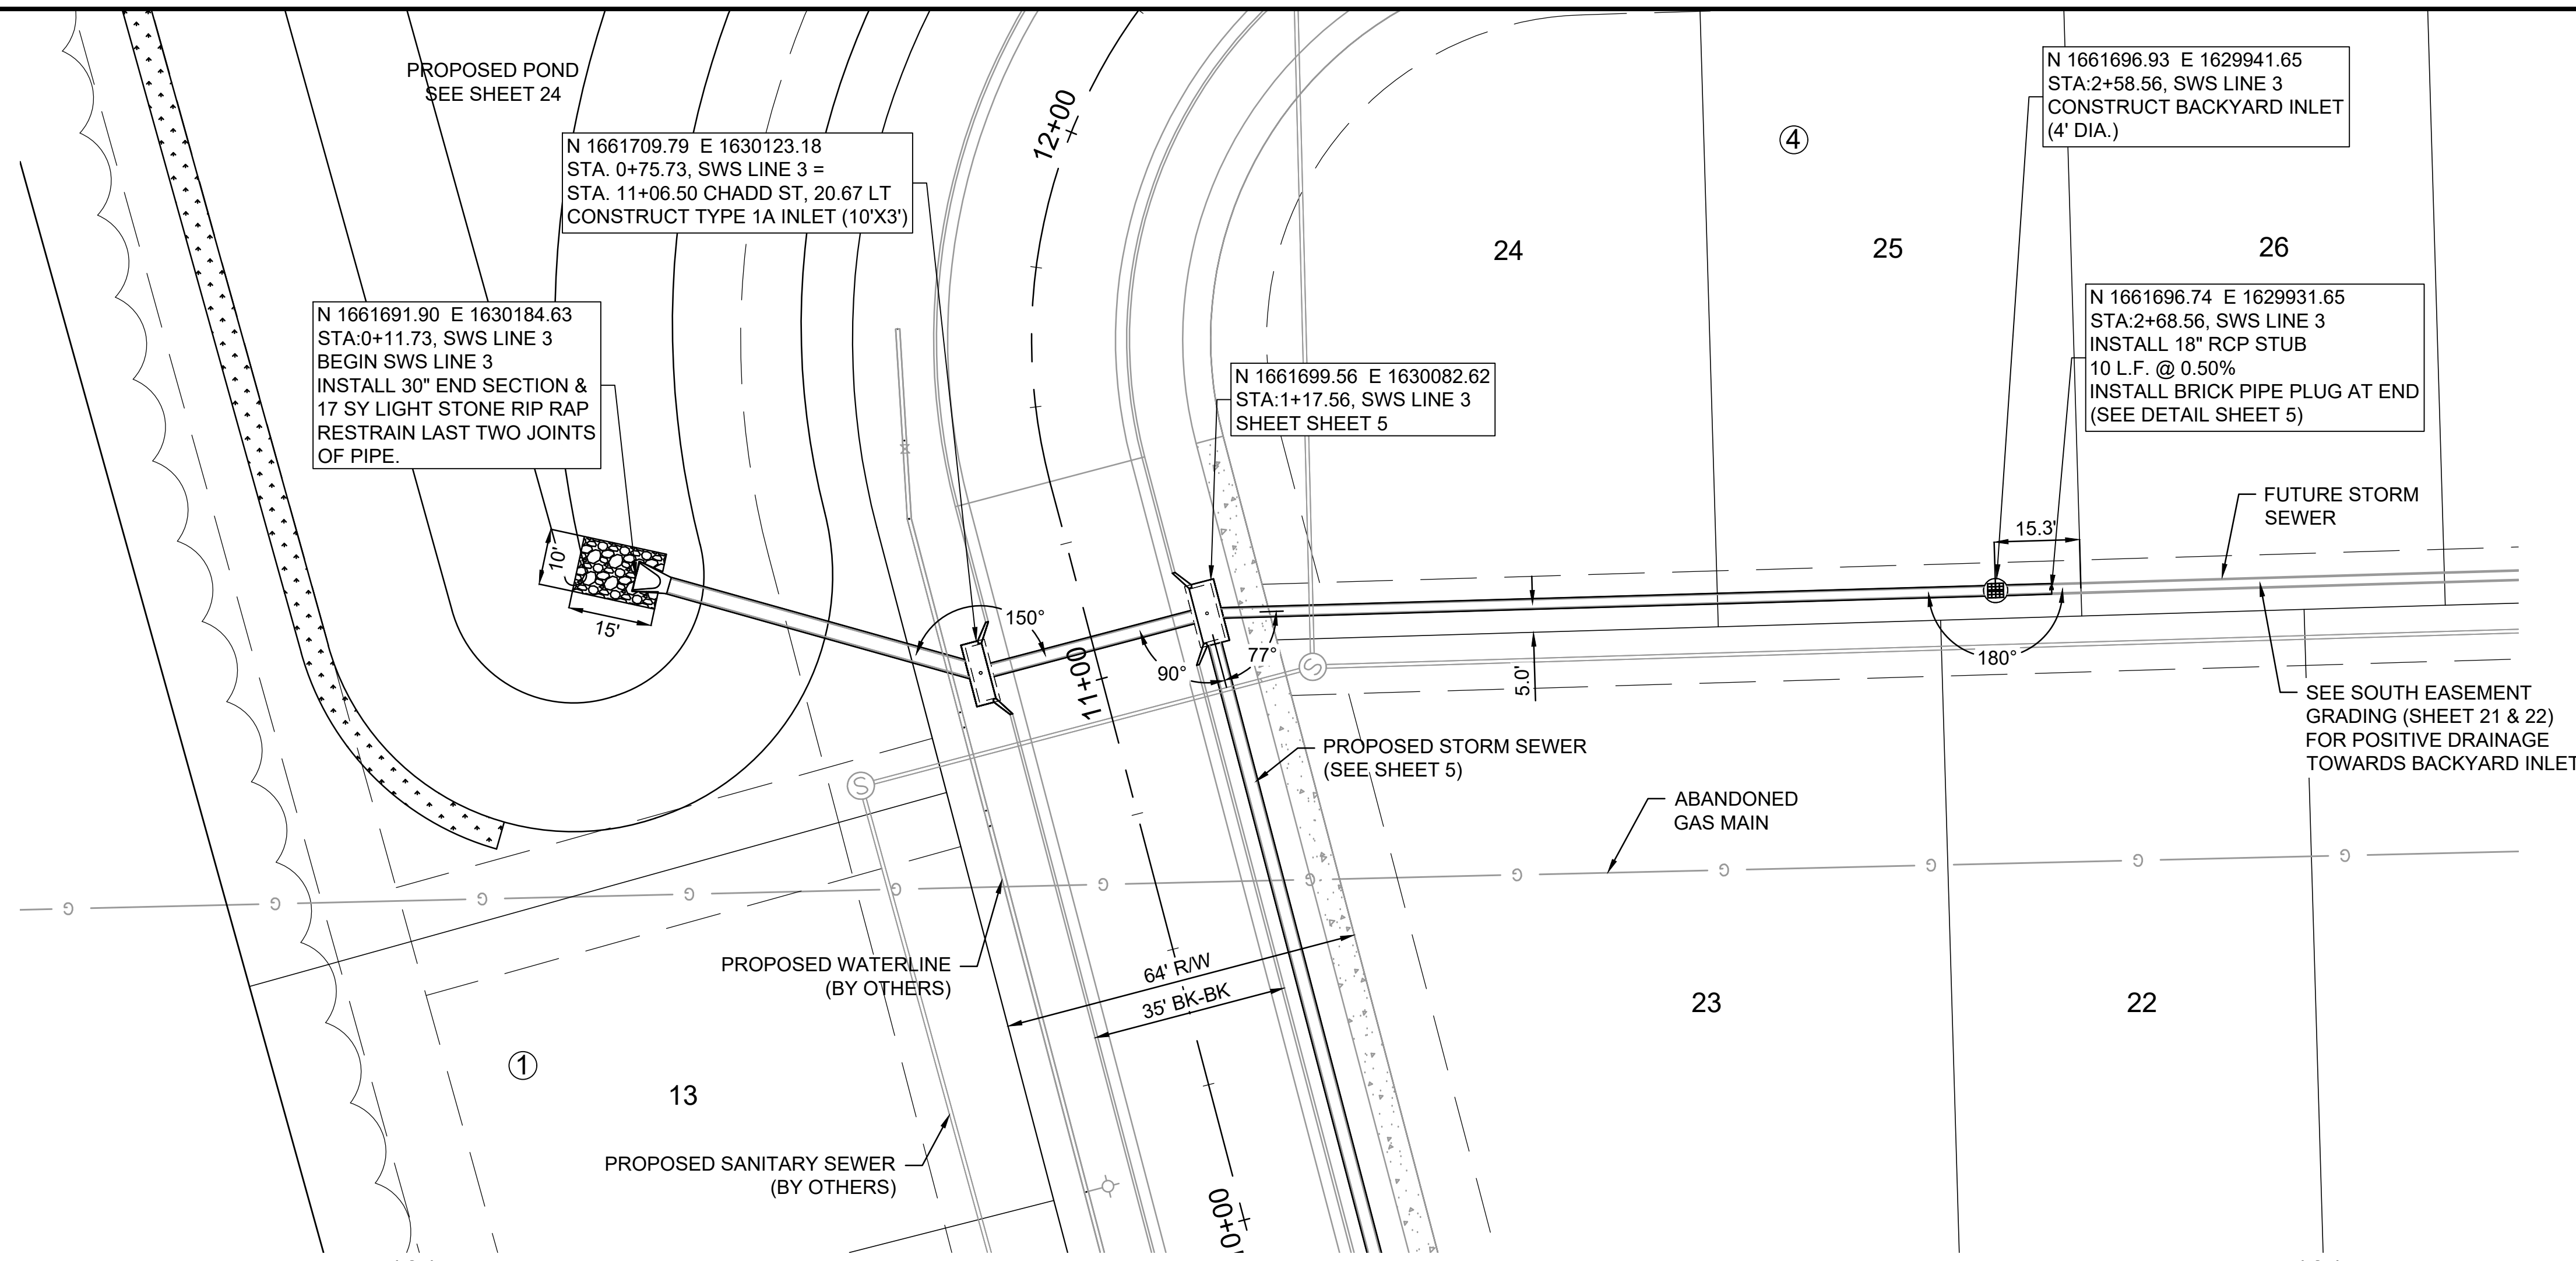

GARVER

© 2024 GARVER, LLC
 THIS DOCUMENT, ALONG WITH THE
 IDEAS AND DESIGNS CONVEYED
 HEREIN, SHALL BE CONSIDERED
 INSTRUMENTS OF PROFESSIONAL
 SERVICE AND ARE PROPERTY OF
 GARVER, LLC. ANY USE,
 REPRODUCTION, OR DISTRIBUTION
 OF THIS DOCUMENT, ALONG WITH
 THE IDEAS AND DESIGN CONTAINED
 HEREIN, IS PROHIBITED UNLESS
 AUTHORIZED IN WRITING BY
 GARVER, LLC OR EXPLICITLY
 ALLOWED IN THE GOVERNING
 PROFESSIONAL SERVICES
 AGREEMENT FOR THIS WORK.

1995 Midfield Road
 Wichita, KS 67209
 (316) 264-8008



REV.	DATE	DESCRIPTION	BY

CITY OF WICHITA
 WICHITA, KANSAS

**COTTONWOOD CREEK
 ESTATES
 STORM WATER DRAIN**

SWS LINE 3

JOB NO.: 2300792
 DATE: AUG 2024
 DESIGNED BY: .
 DRAWN BY: .

BAR IS ONE INCH ON
 ORIGINAL DRAWING
 0 1" 1"
 IF NOT ONE INCH ON THIS SHEET,
 ADJUST SCALES ACCORDINGLY.

DRAWING NUMBER

SHEET
 NUMBER **7** OF **33**