


JACKSON HEIGHTS TOWNHOMES
2ND ADDITION
 WICHITA, KANSAS


SANITARY SEWER

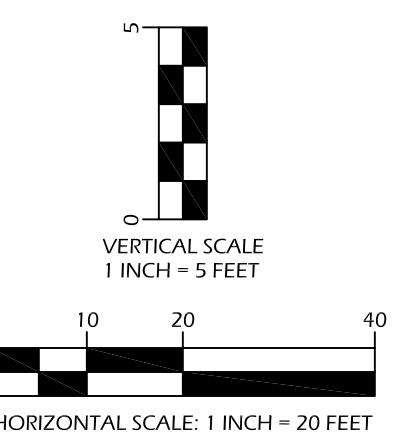

REVISIONS

NO.	DATE	DESCRIPTION

KEM PROJ. 23044	DATE 01.2024
DESIGNED KEM	DRAWN ZJS

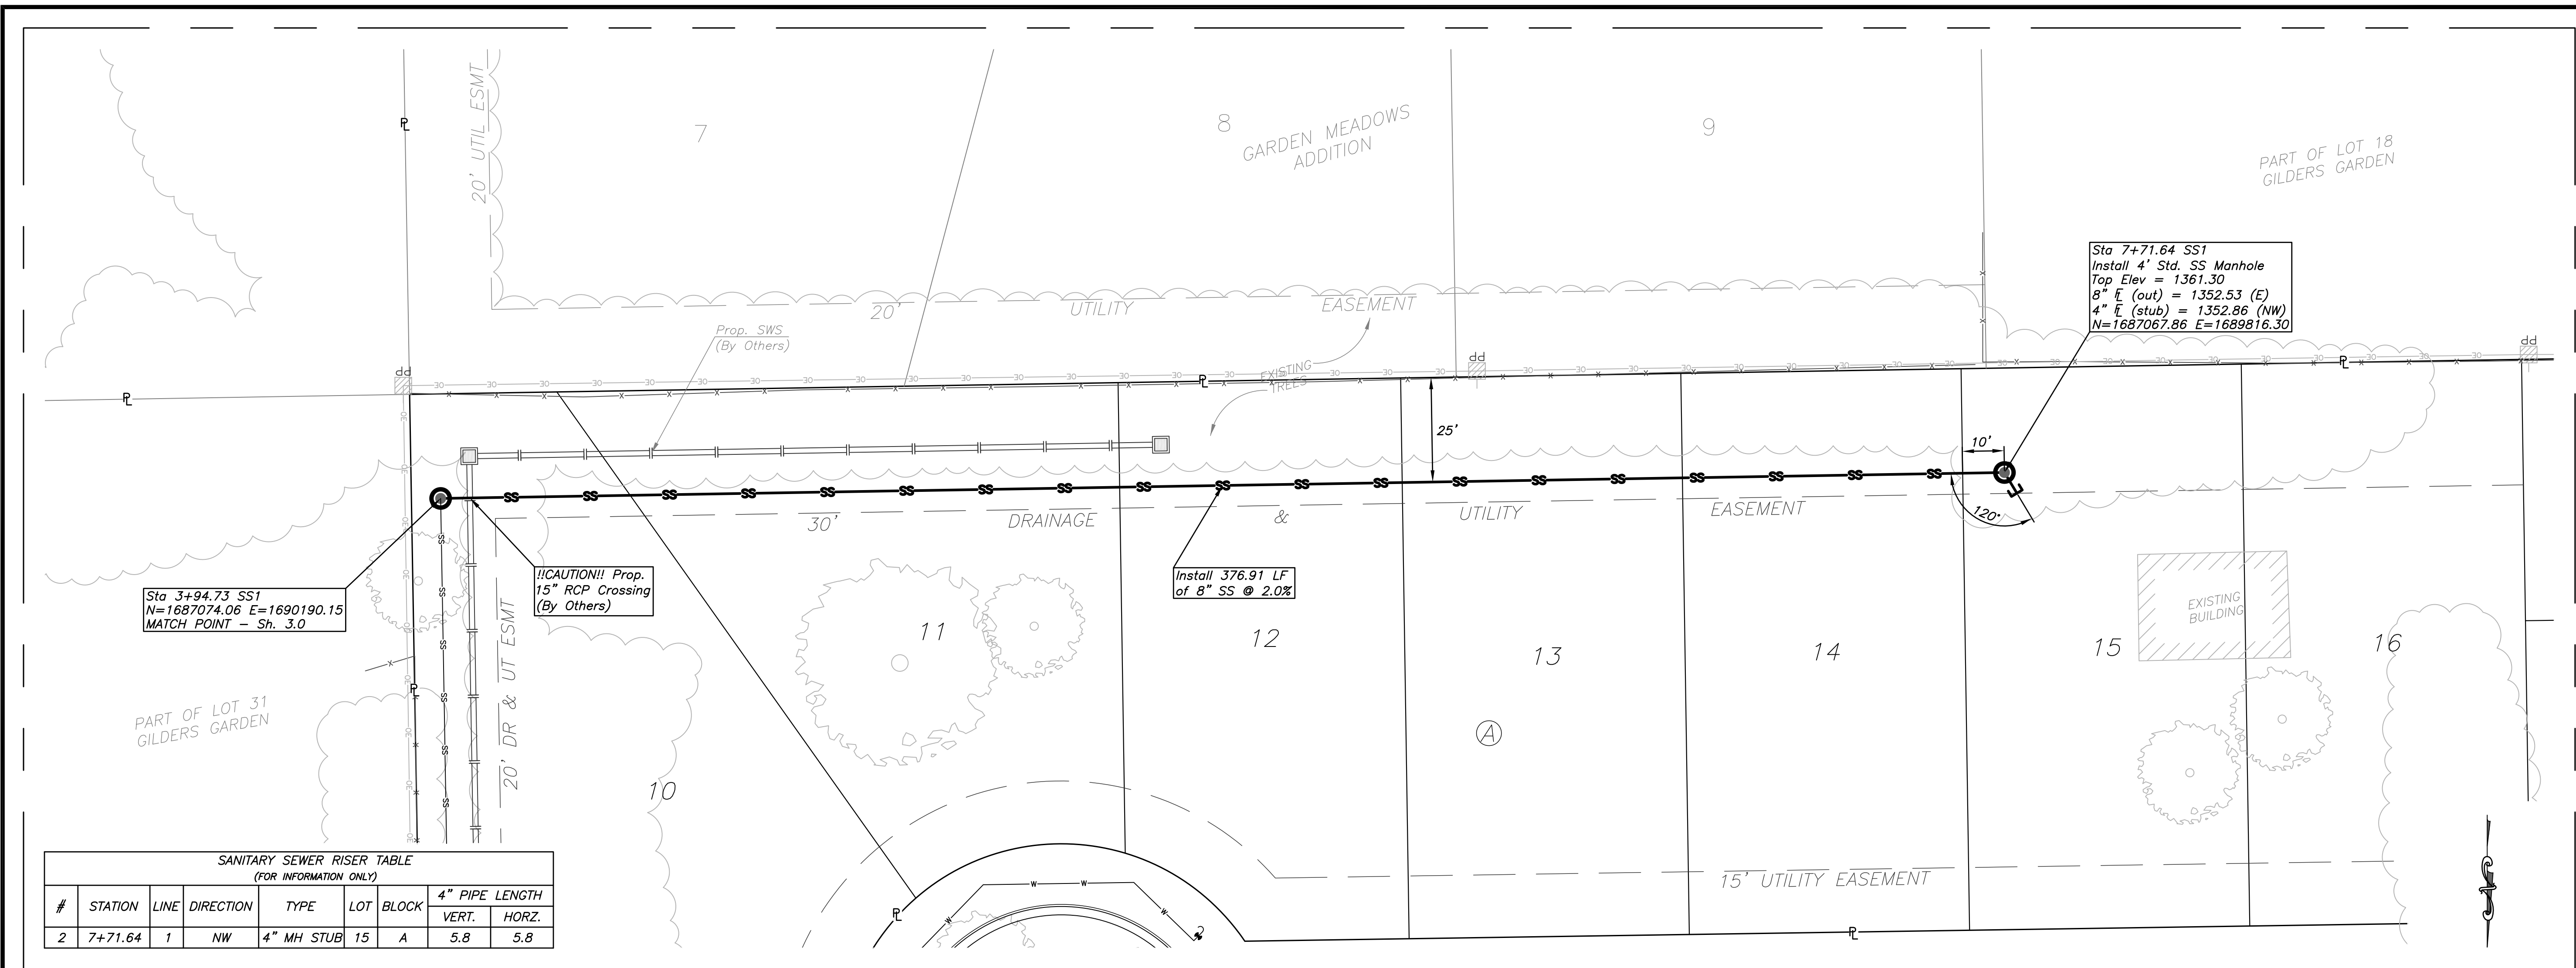

SANITARY SEWER RISER TABLE
(FOR INFORMATION ONLY)

#	STATION	LINE	DIRECTION	TYPE	LOT	BLOCK	4" PIPE LENGTH	
							VERT.	HORZ.
2	7+71.64	1	NW	4" MH STUB	15	A	5.8	5.8

