


PAVING IMPROVEMENTS
**JACKSON HEIGHTS TOWNHOMES
2ND ADDITION**
WICHITA, KANSAS



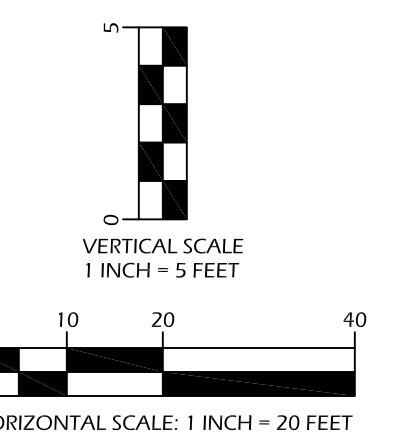


REVISIONS

NO.	DESCRIPTION	DATE

KEM PROJ. 23044 DATE 03.2024
DESIGNED KEM DRAWN ZJS

Plan & Profile
SWS Line 1
SHEET **3.0**

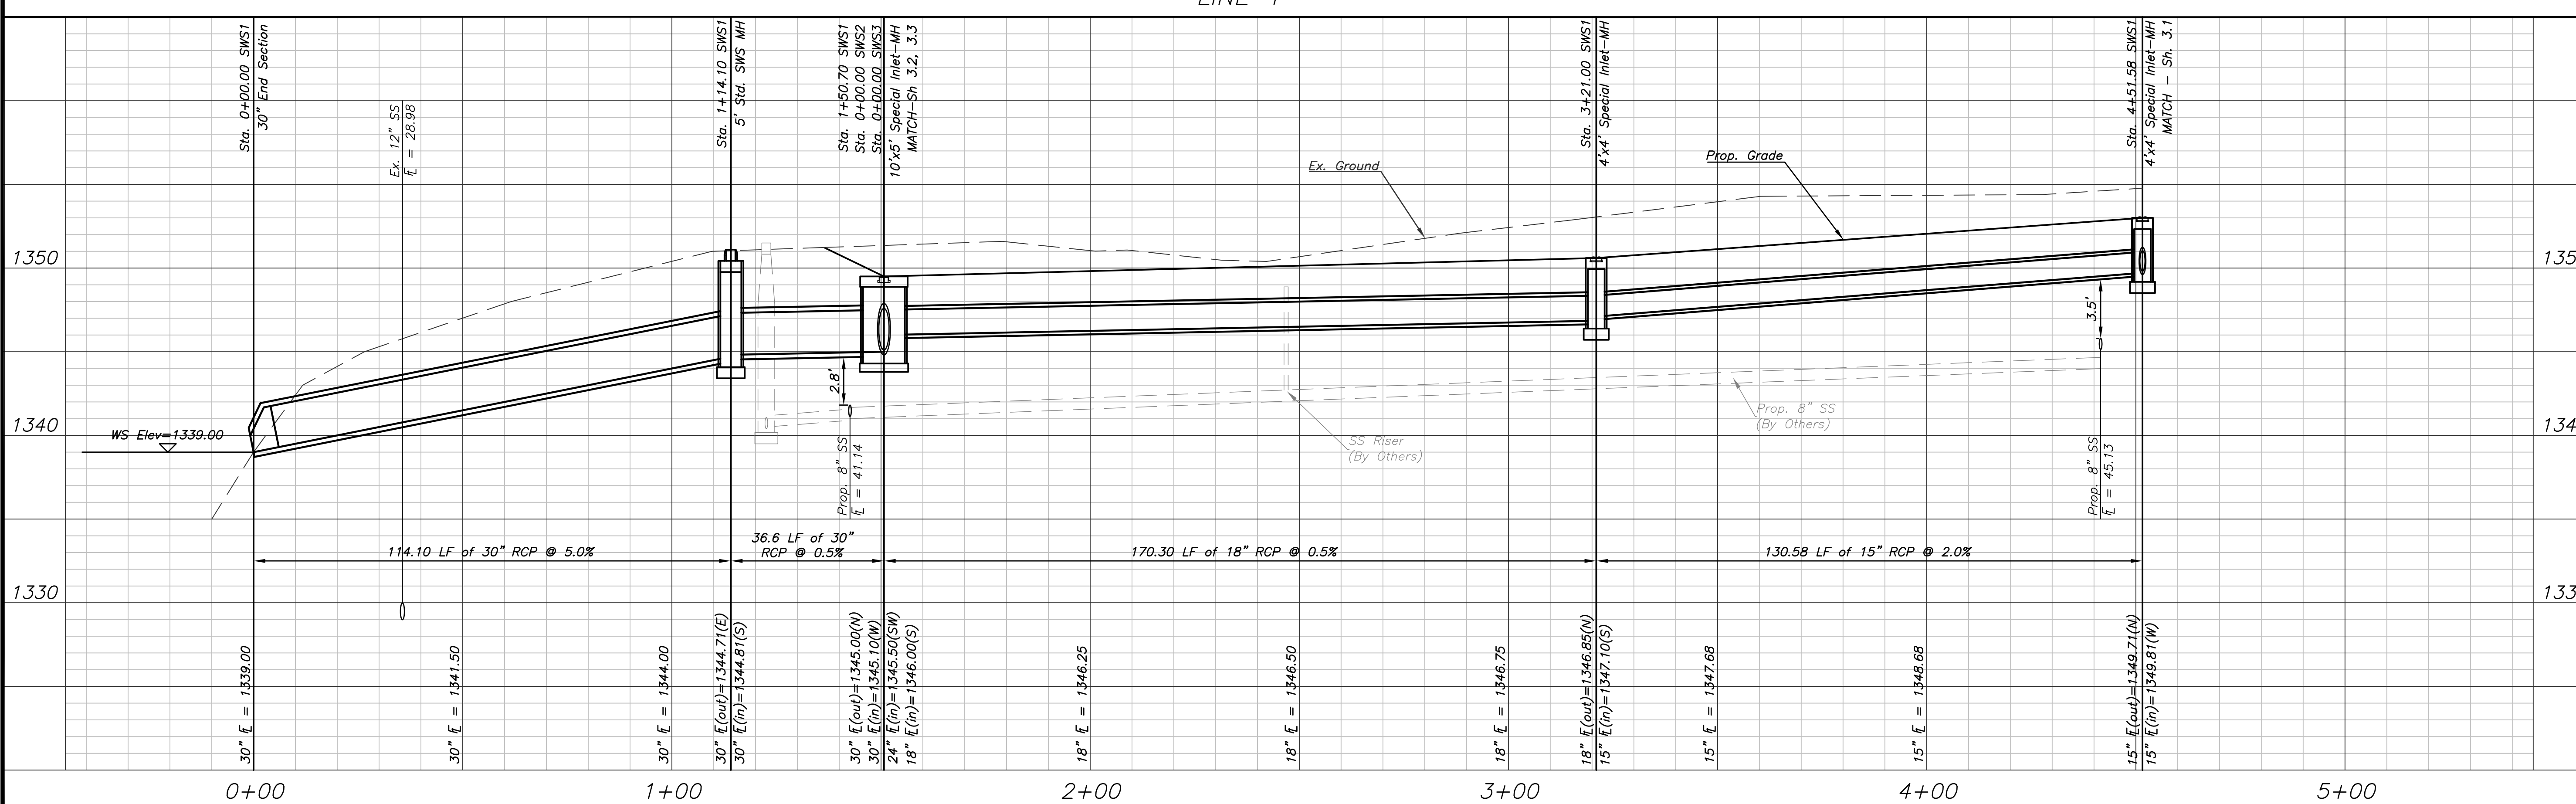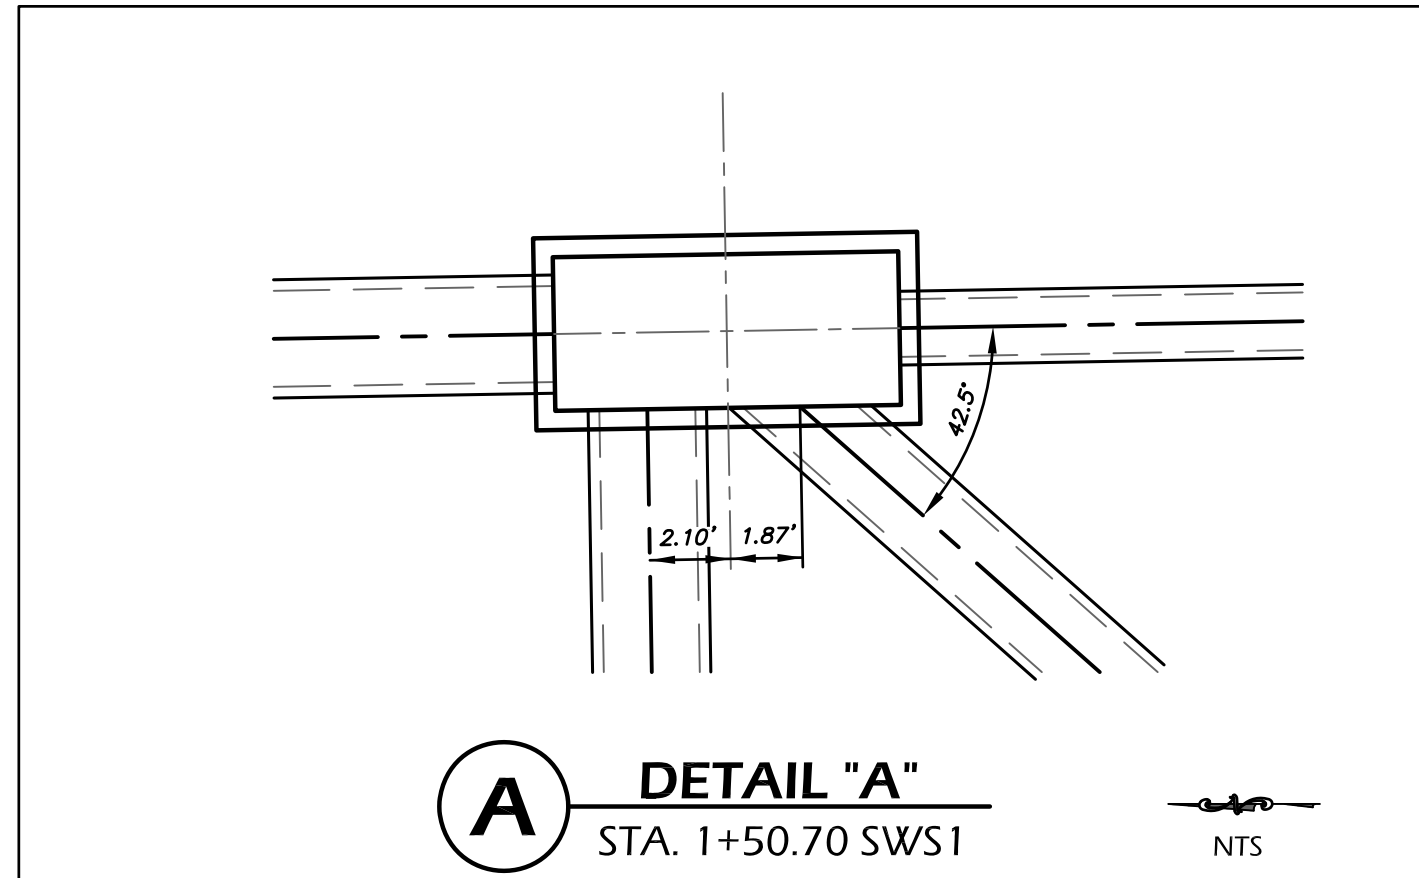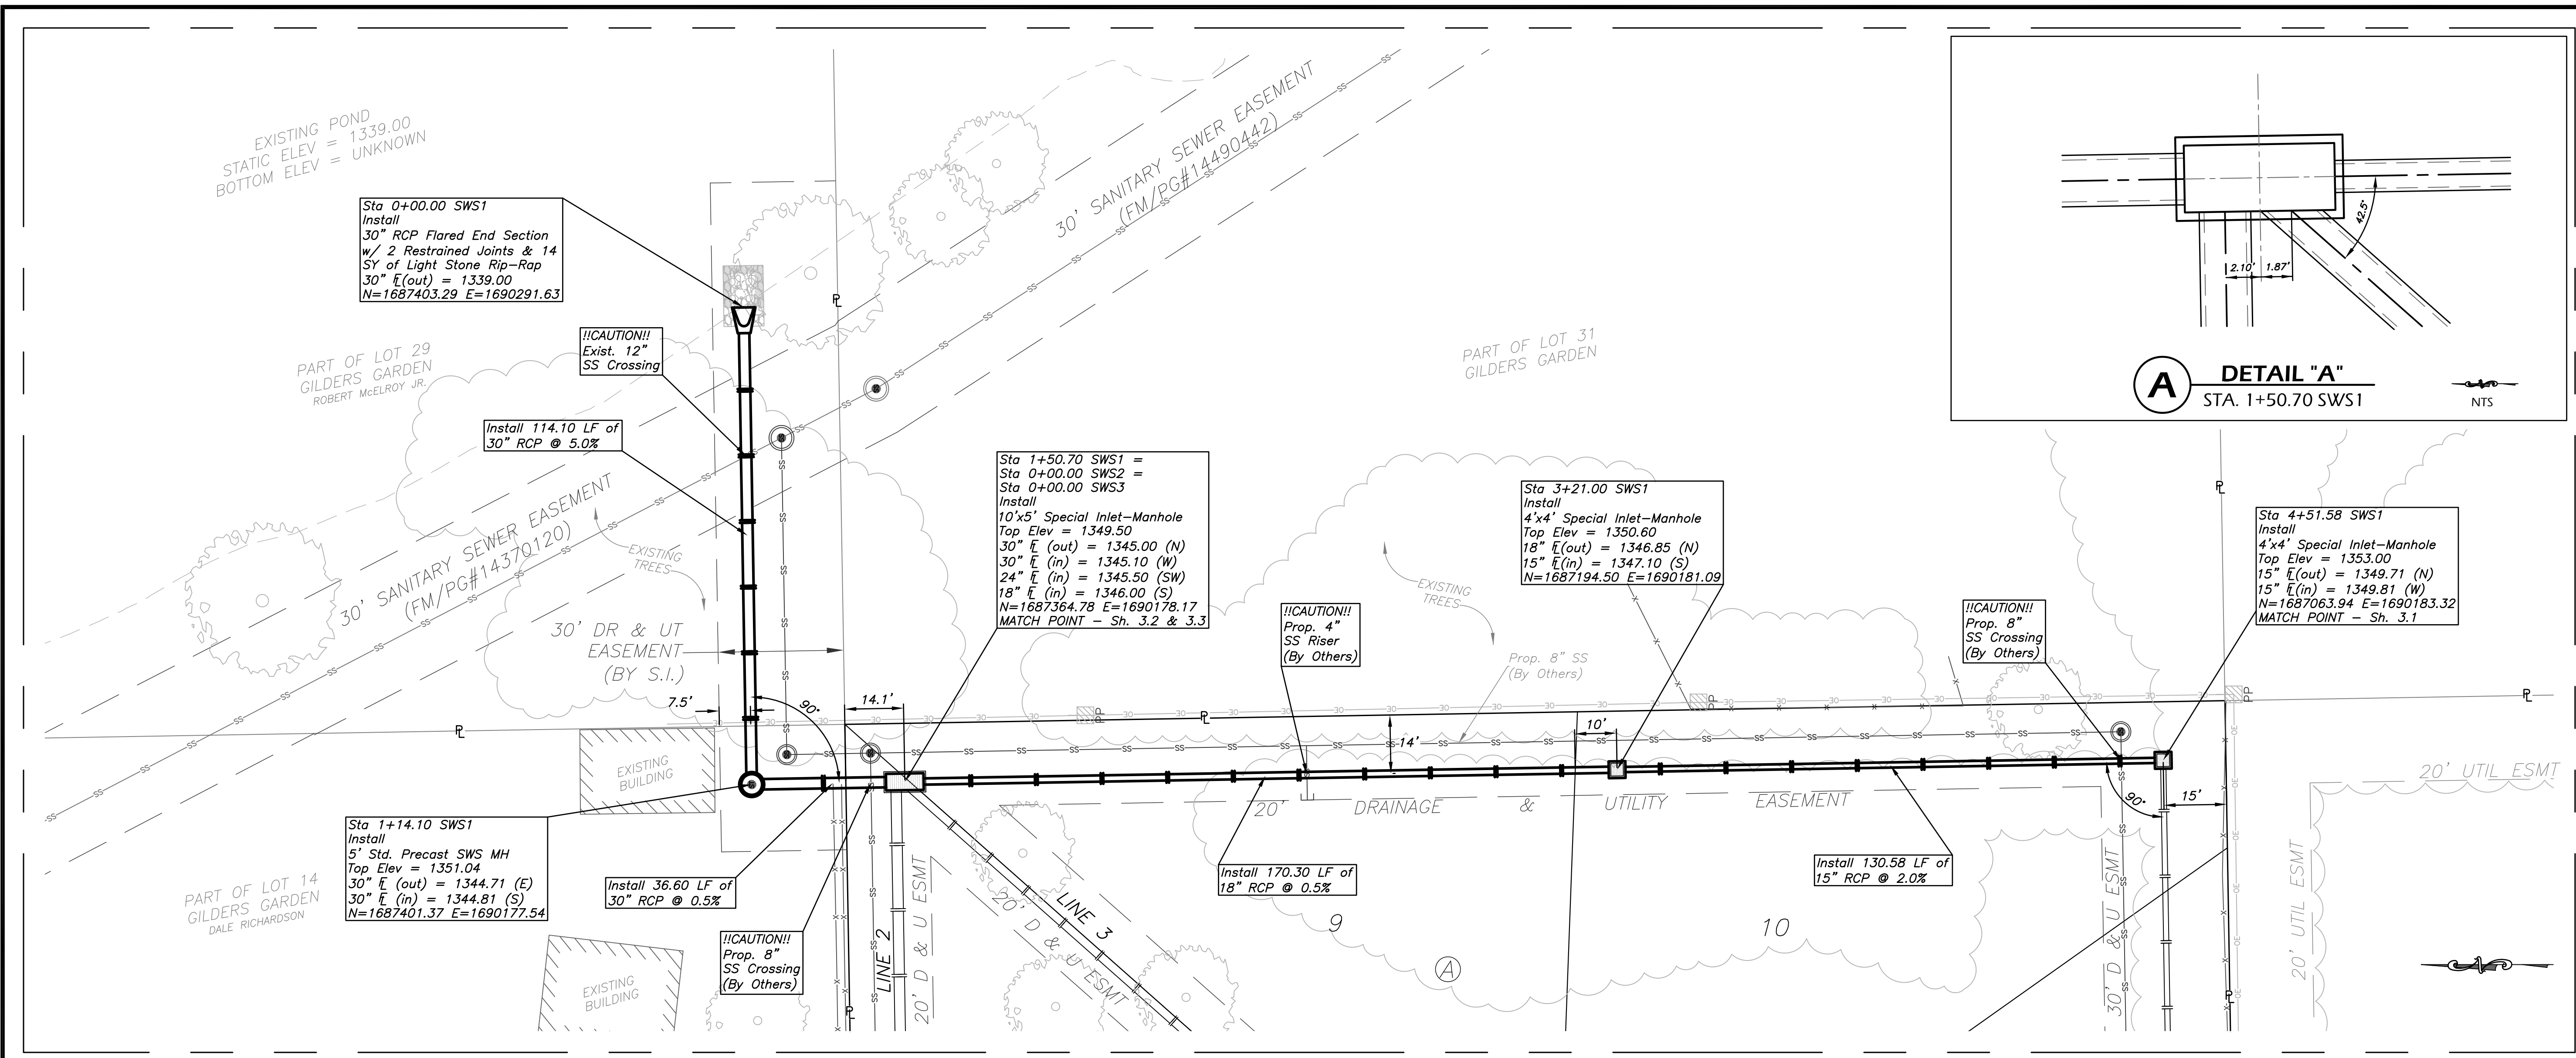

August 13, 2024