
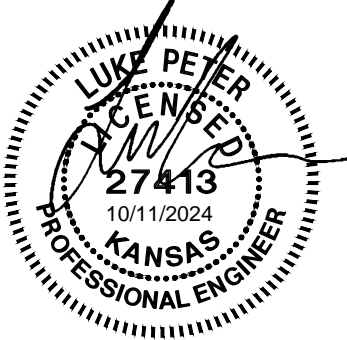
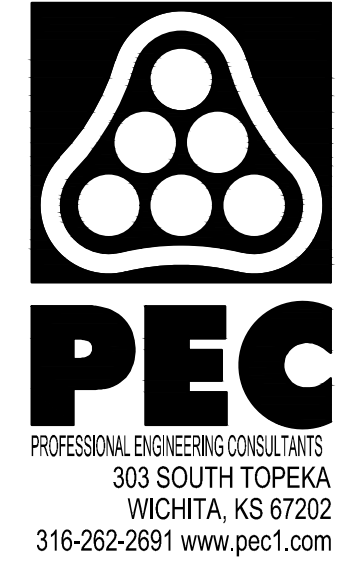
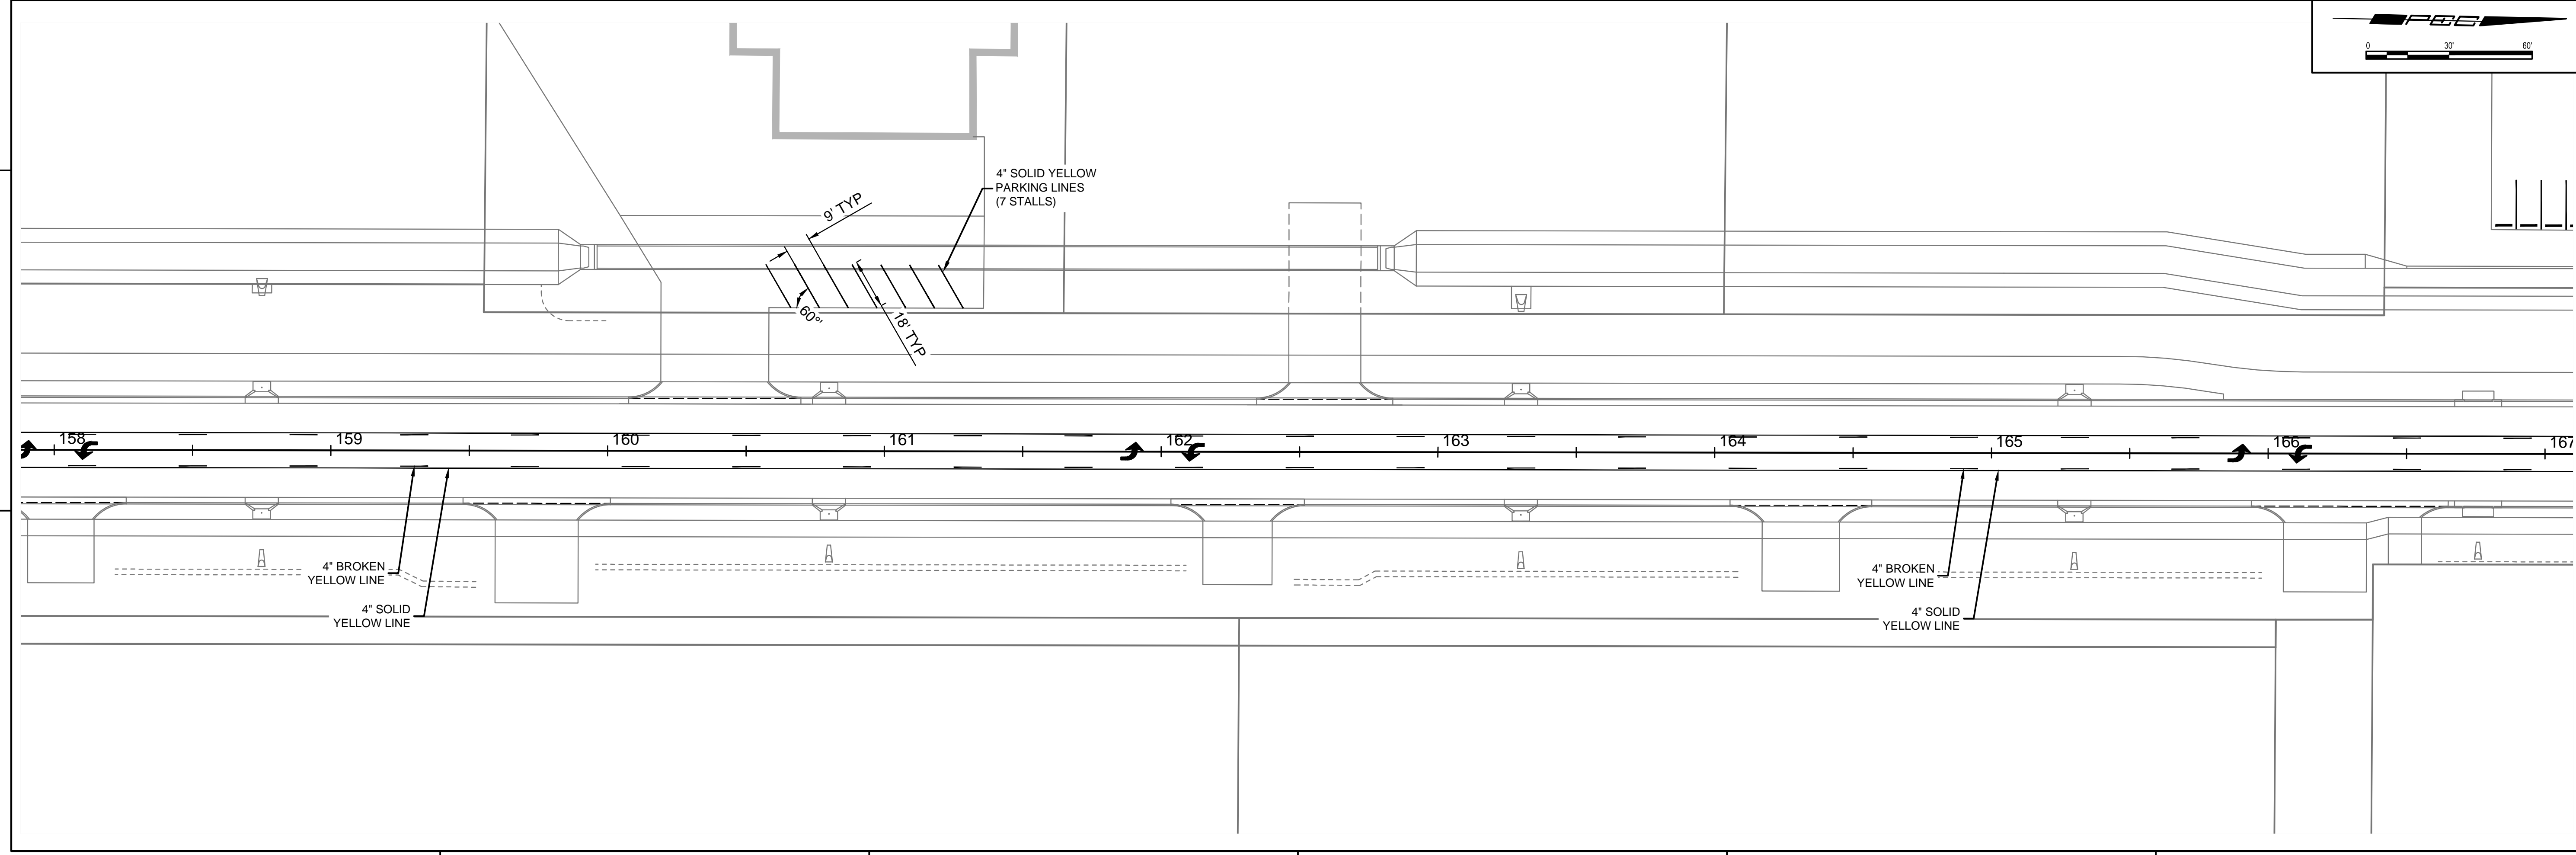


SAVED 10/10/2024 11:23:56 AM BY LUKE PETER  
 PLOTTED 10/10/2024 1:52:35 PM BY LUKE PETER  
 U:\WICHITA-CIVIL\2024\1210254\001\PECDRAWINGS\210254-001 MARKING & SIGNING.DWG

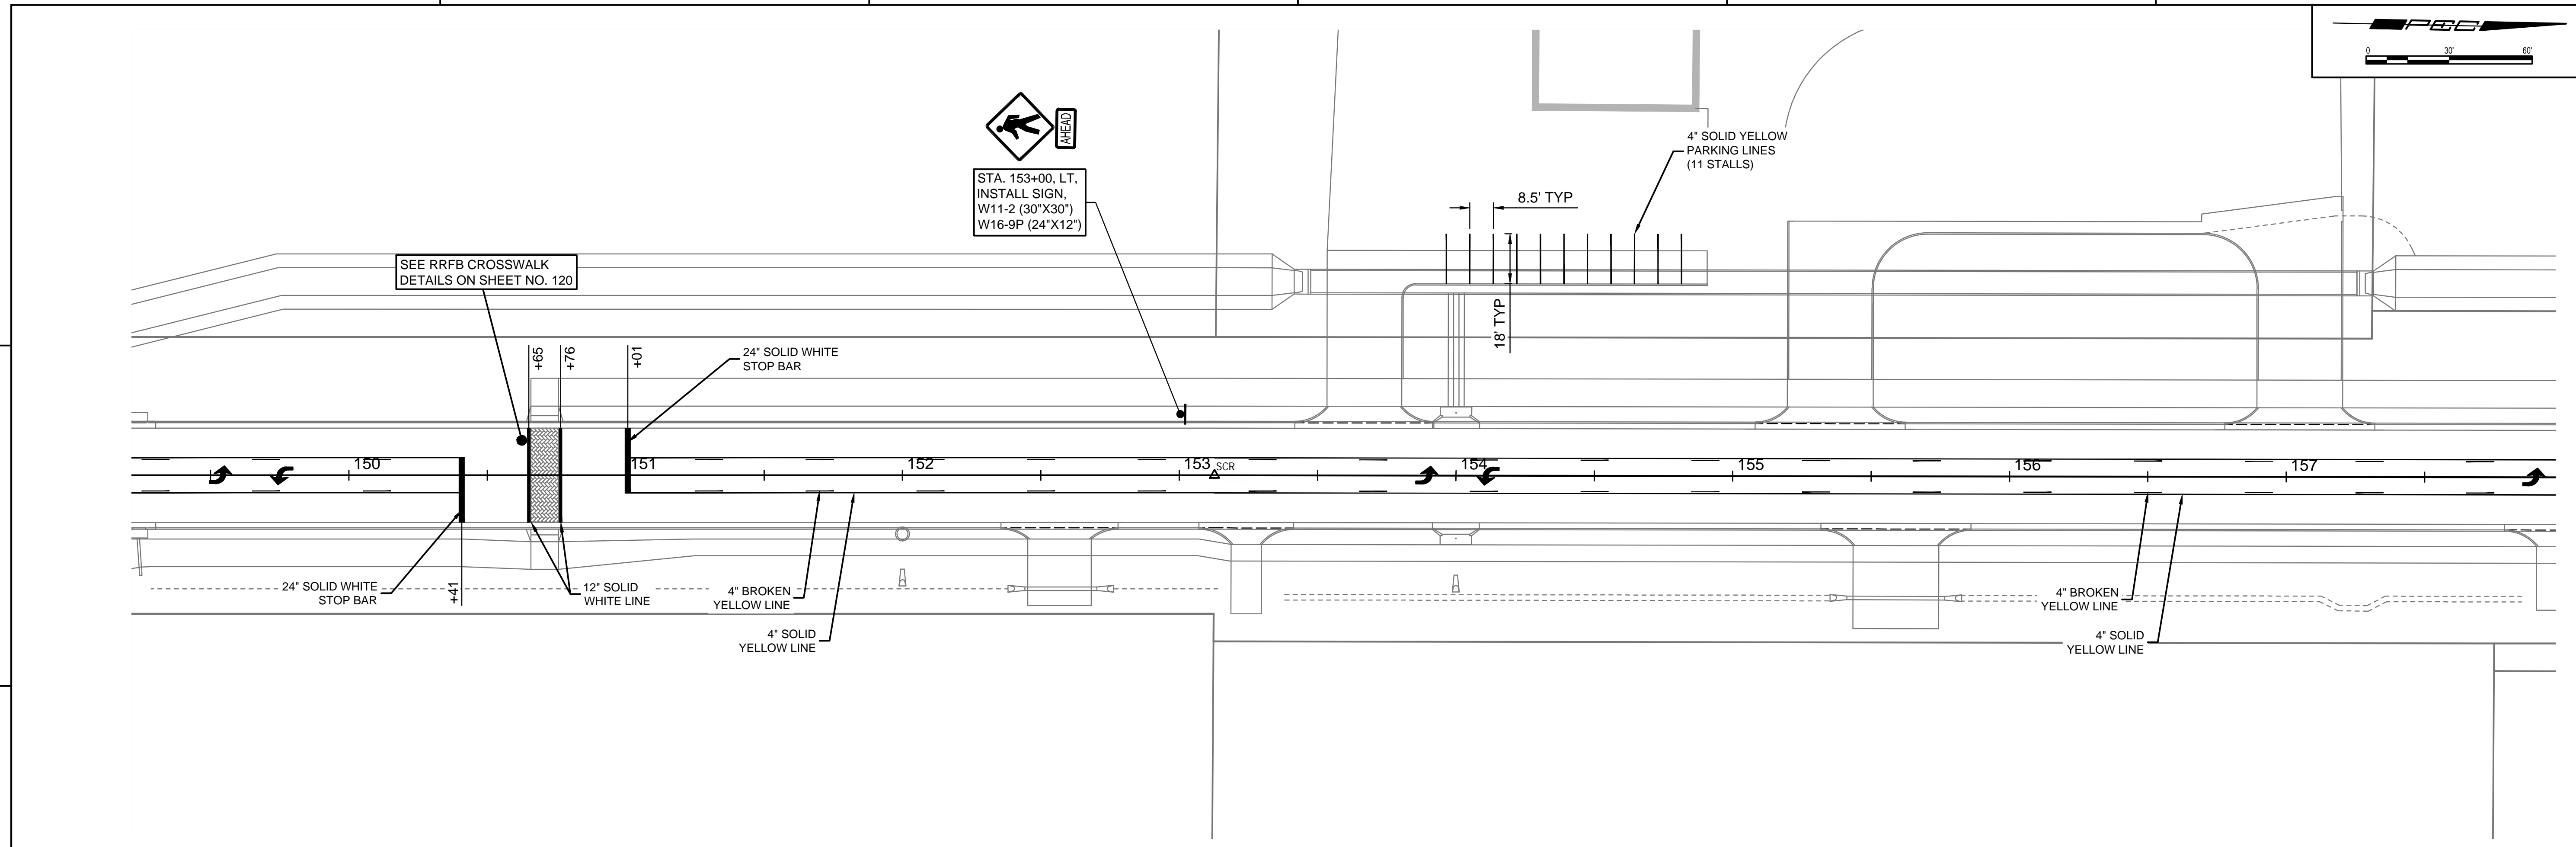

WEST STREET IMPROVEMENTS  
 FROM MACARTHUR ROAD TO  
 47TH ST. SOUTH  
 CITY OF WICHITA

Issue:	
JOB NO.	210254-001
DATE	OCTOBER 2024
PM	TPA
DESIGNED BY	LGP
DRAWN BY	CP
CHECKED BY	KMS

MARKING & SIGNING PLAN (3)

CT103  
 118 OF 206