

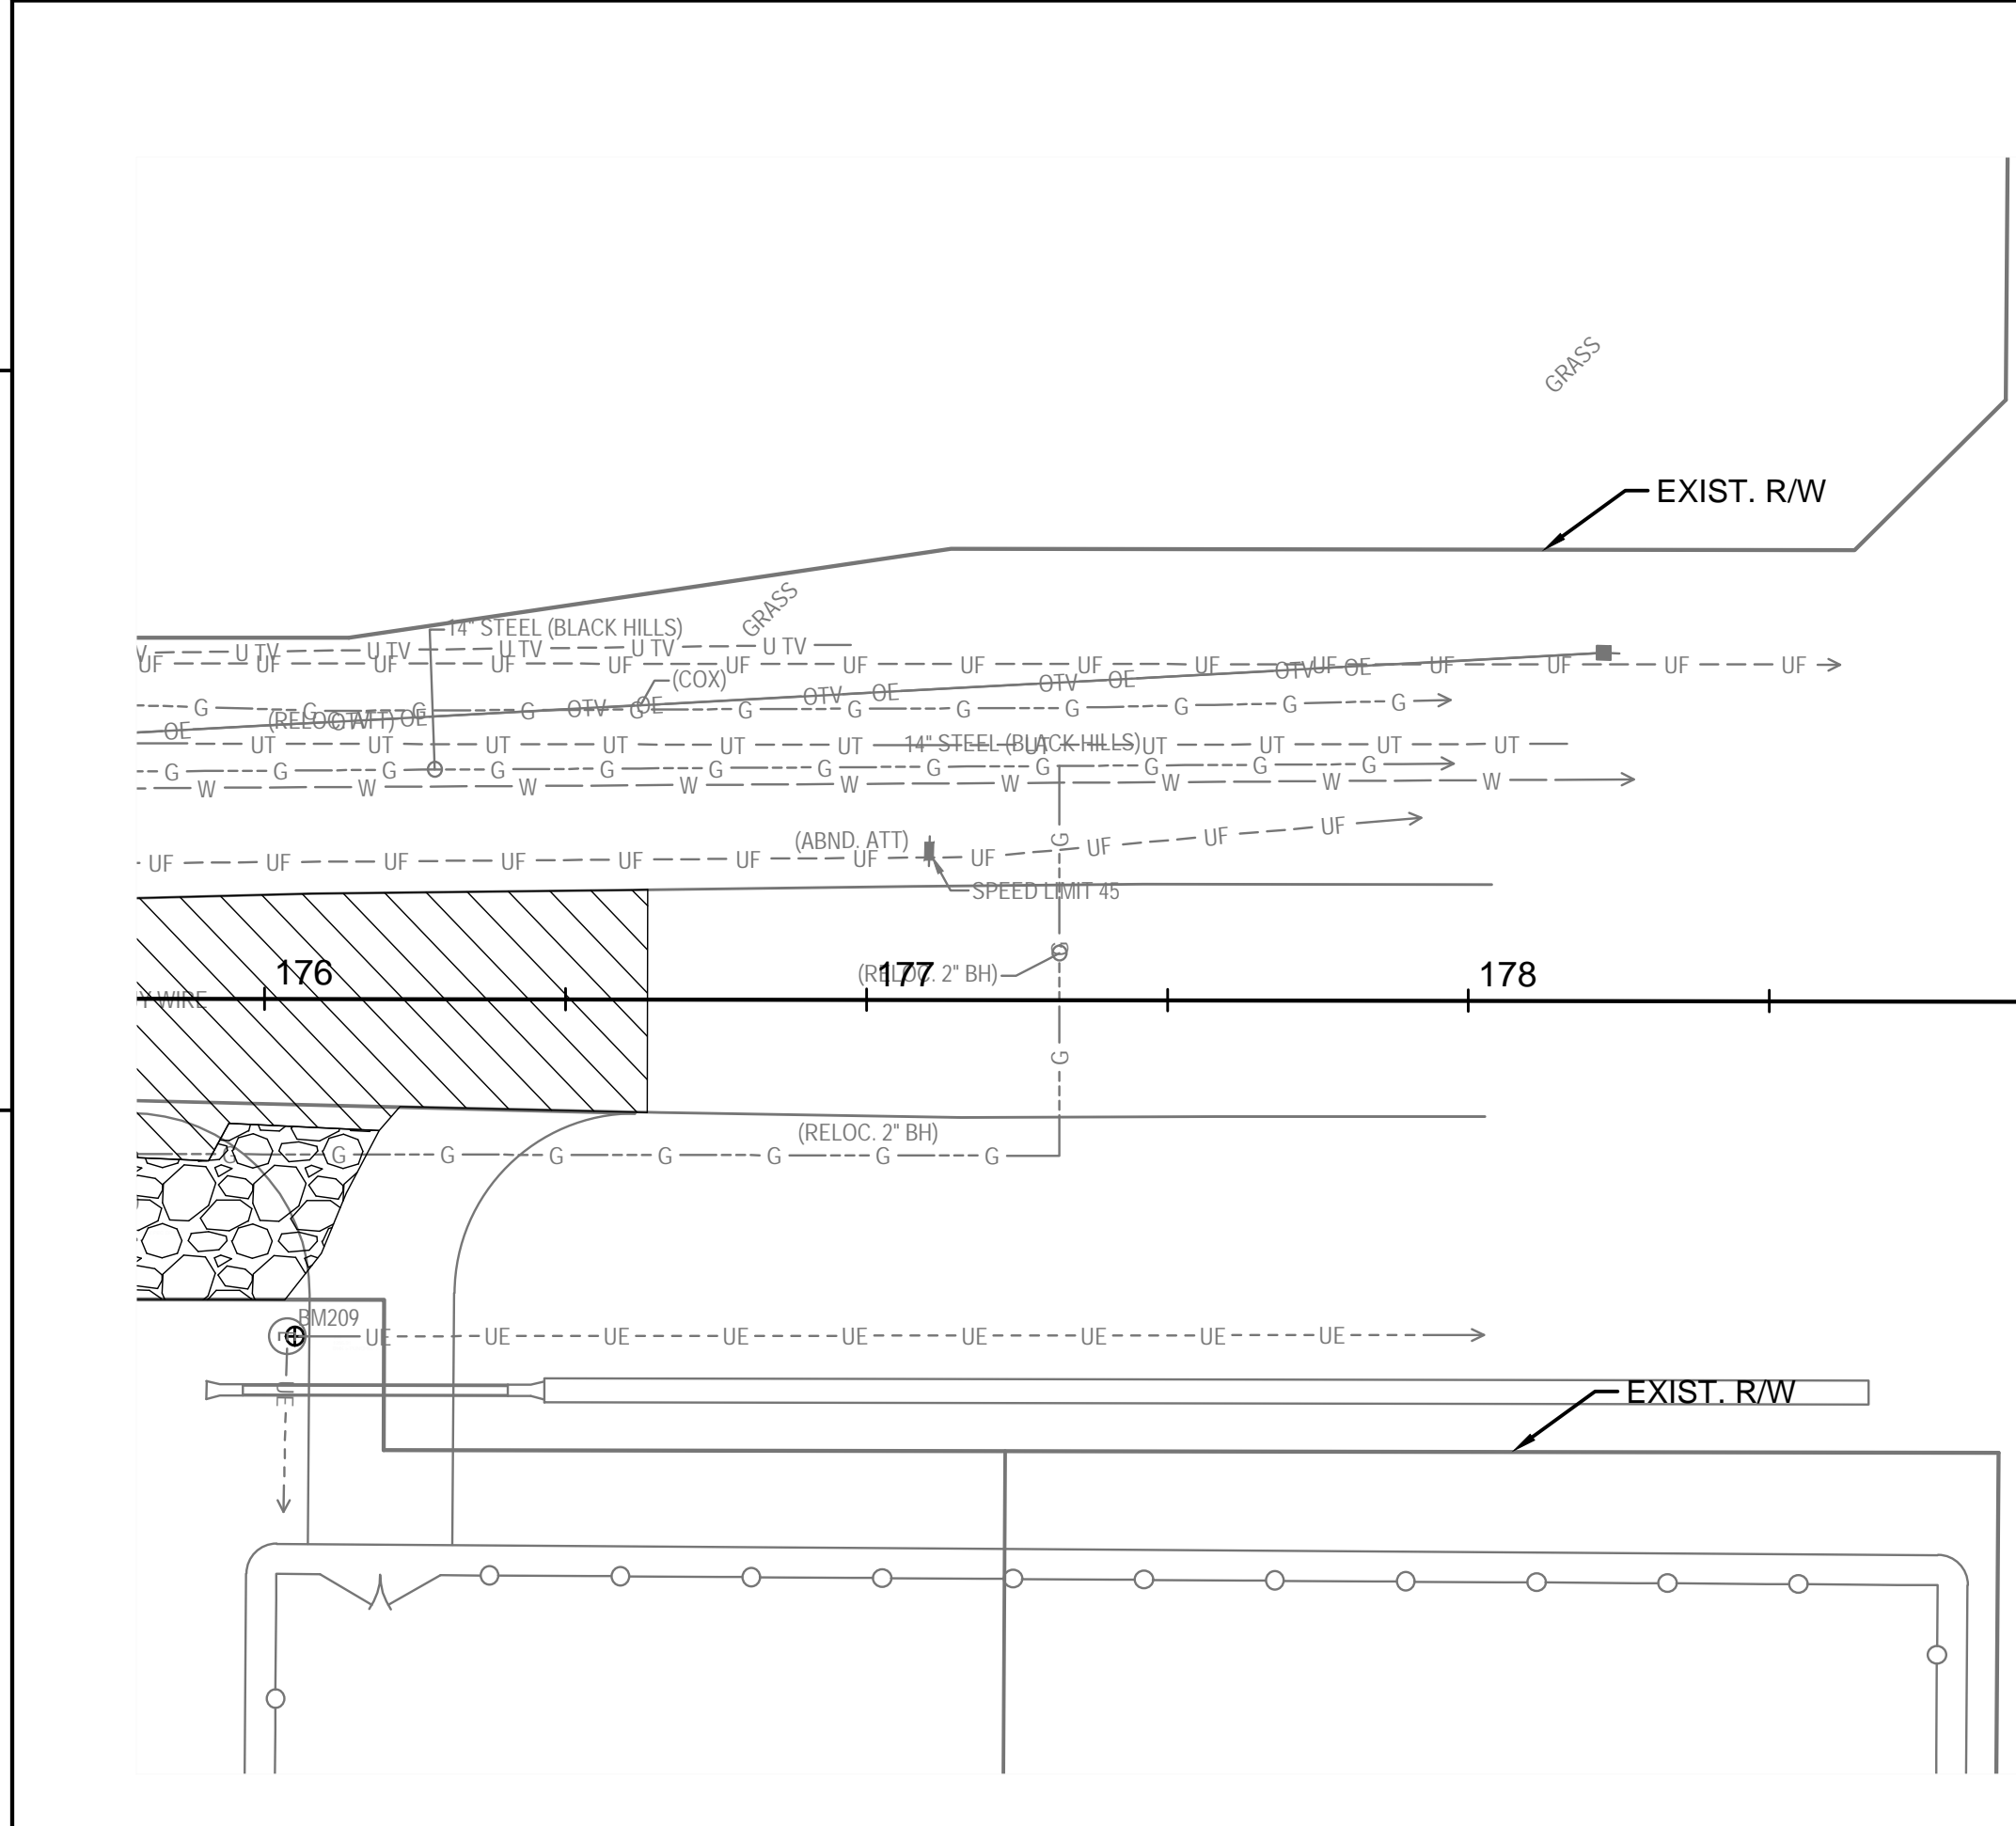
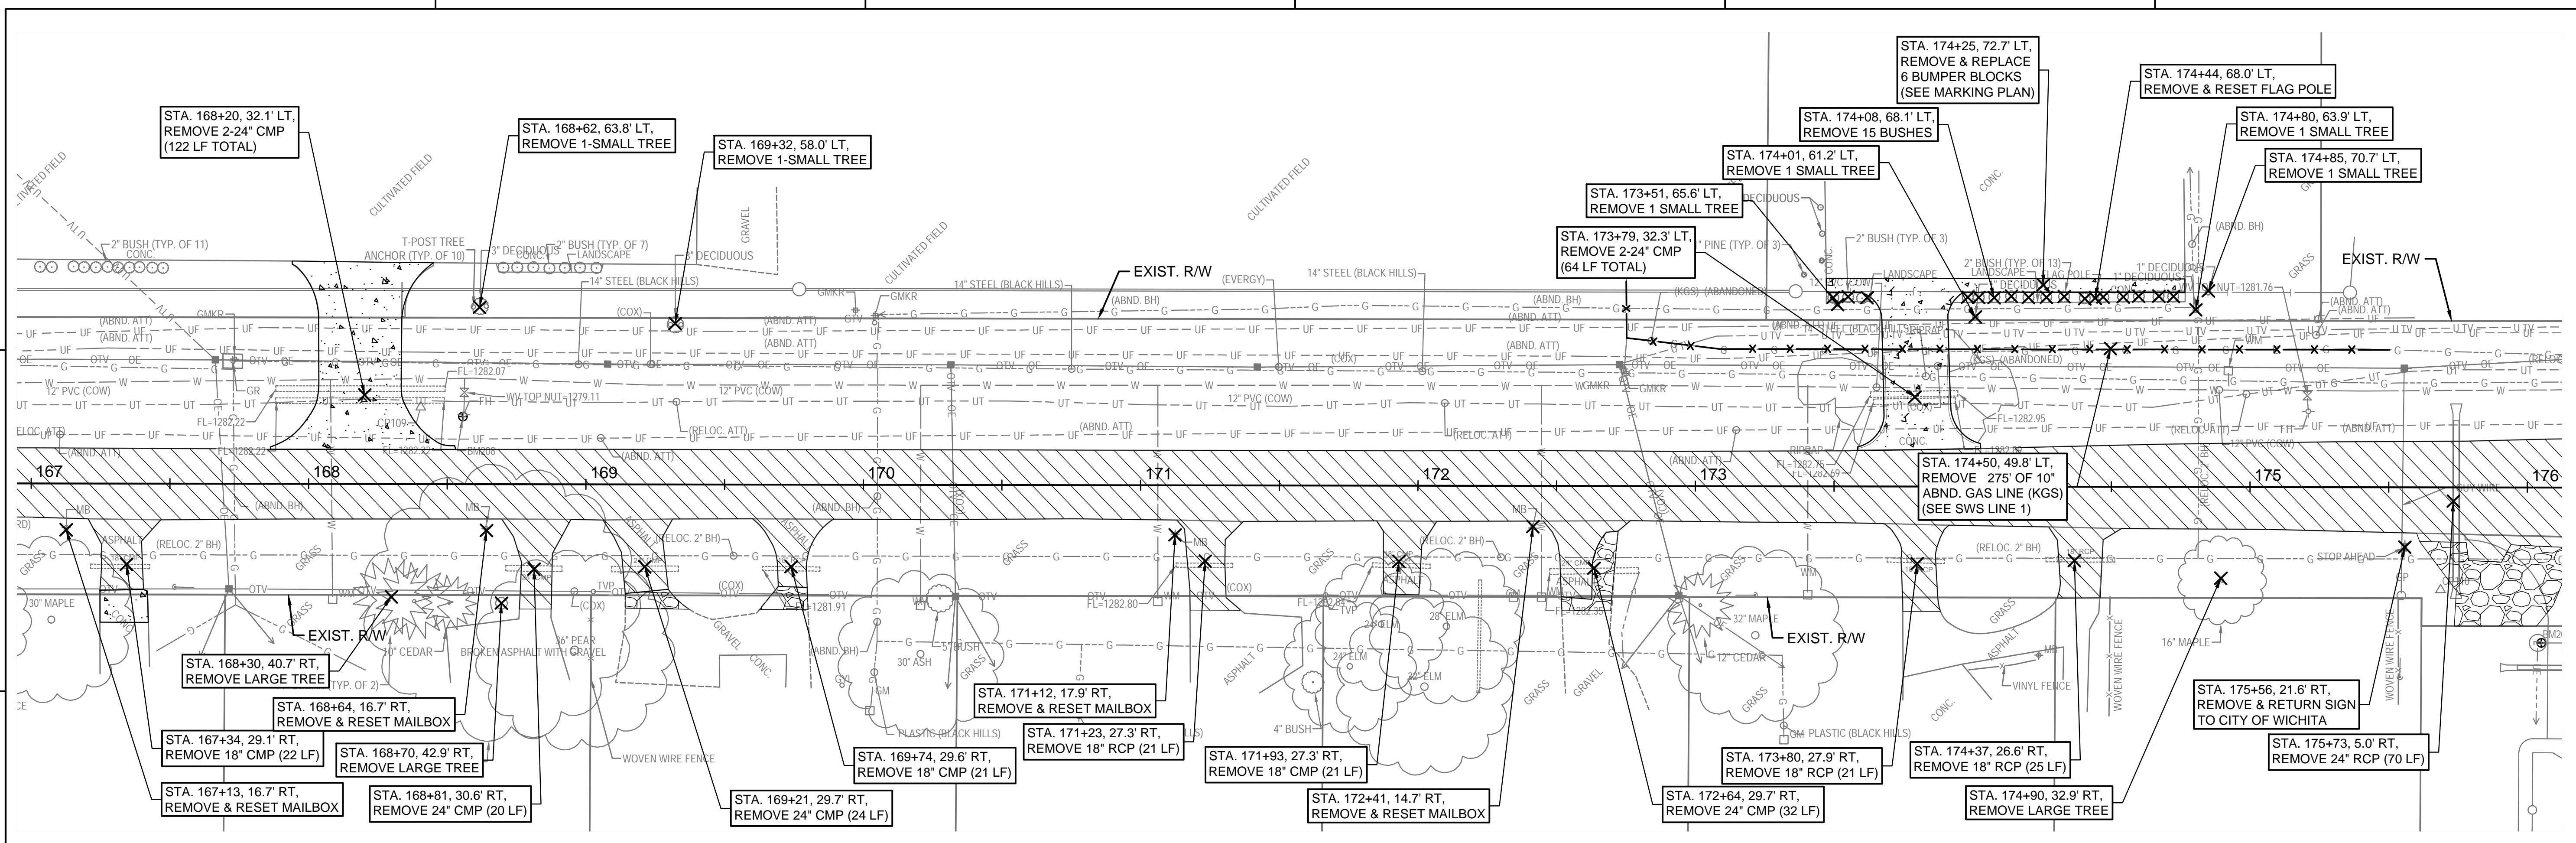


SAVED 10/07/2024 11:40:11 AM BY LUKE PETER  
 PLOTTED 10/10/2024 1:30:55 PM BY LUKE PETER  
 U:\WICHITA-CIVIL\2024\1210254\001\PEC\DRAWINGS\210254-001 DEMO.DWG

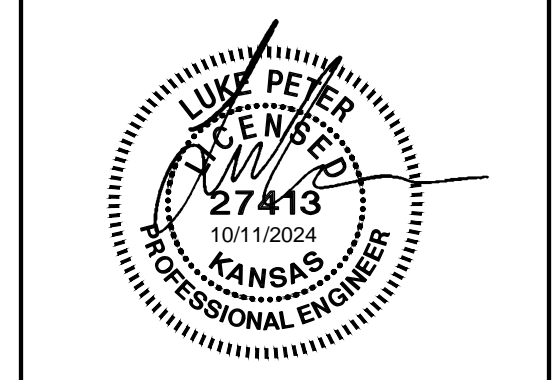

DEMOLITION LEGEND	
	ASPHALT PAVEMENT REMOVAL
	CONCRETE DRIVEWAY PAVEMENT REMOVAL
	GRAVEL DRIVEWAY PAVEMENT REMOVAL
	CONCRETE APRON & RIP RAP REMOVAL
	CONCRETE CURB & GUTTER REMOVAL
	ABANDONED GAS LINE REMOVAL

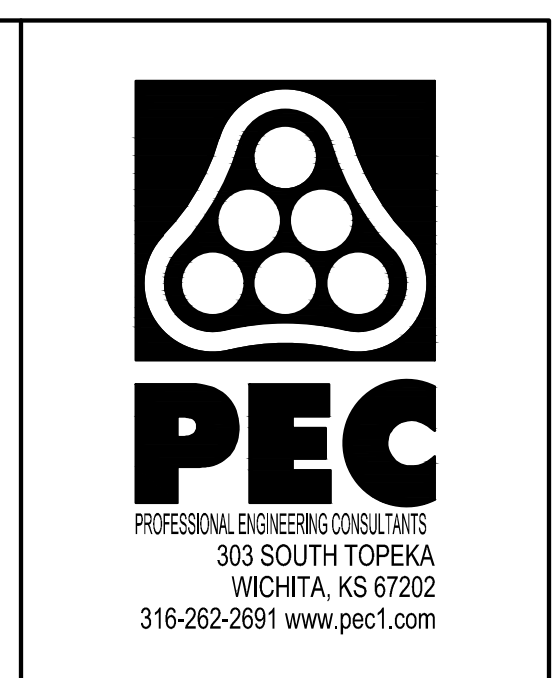

**WEST STREET IMPROVEMENTS  
 FROM MACARTHUR ROAD TO  
 47TH ST. SOUTH**

CITY OF WICHITA

Issue:	
JOB NO.	210254-001
DATE	OCTOBER 2024
PM	TPA
DESIGNED BY	LGP
DRAWN BY	CP
CHECKED BY	KMS
DEMOLITION PLANS (4)	
<b>CD104</b> 12 OF 206	