

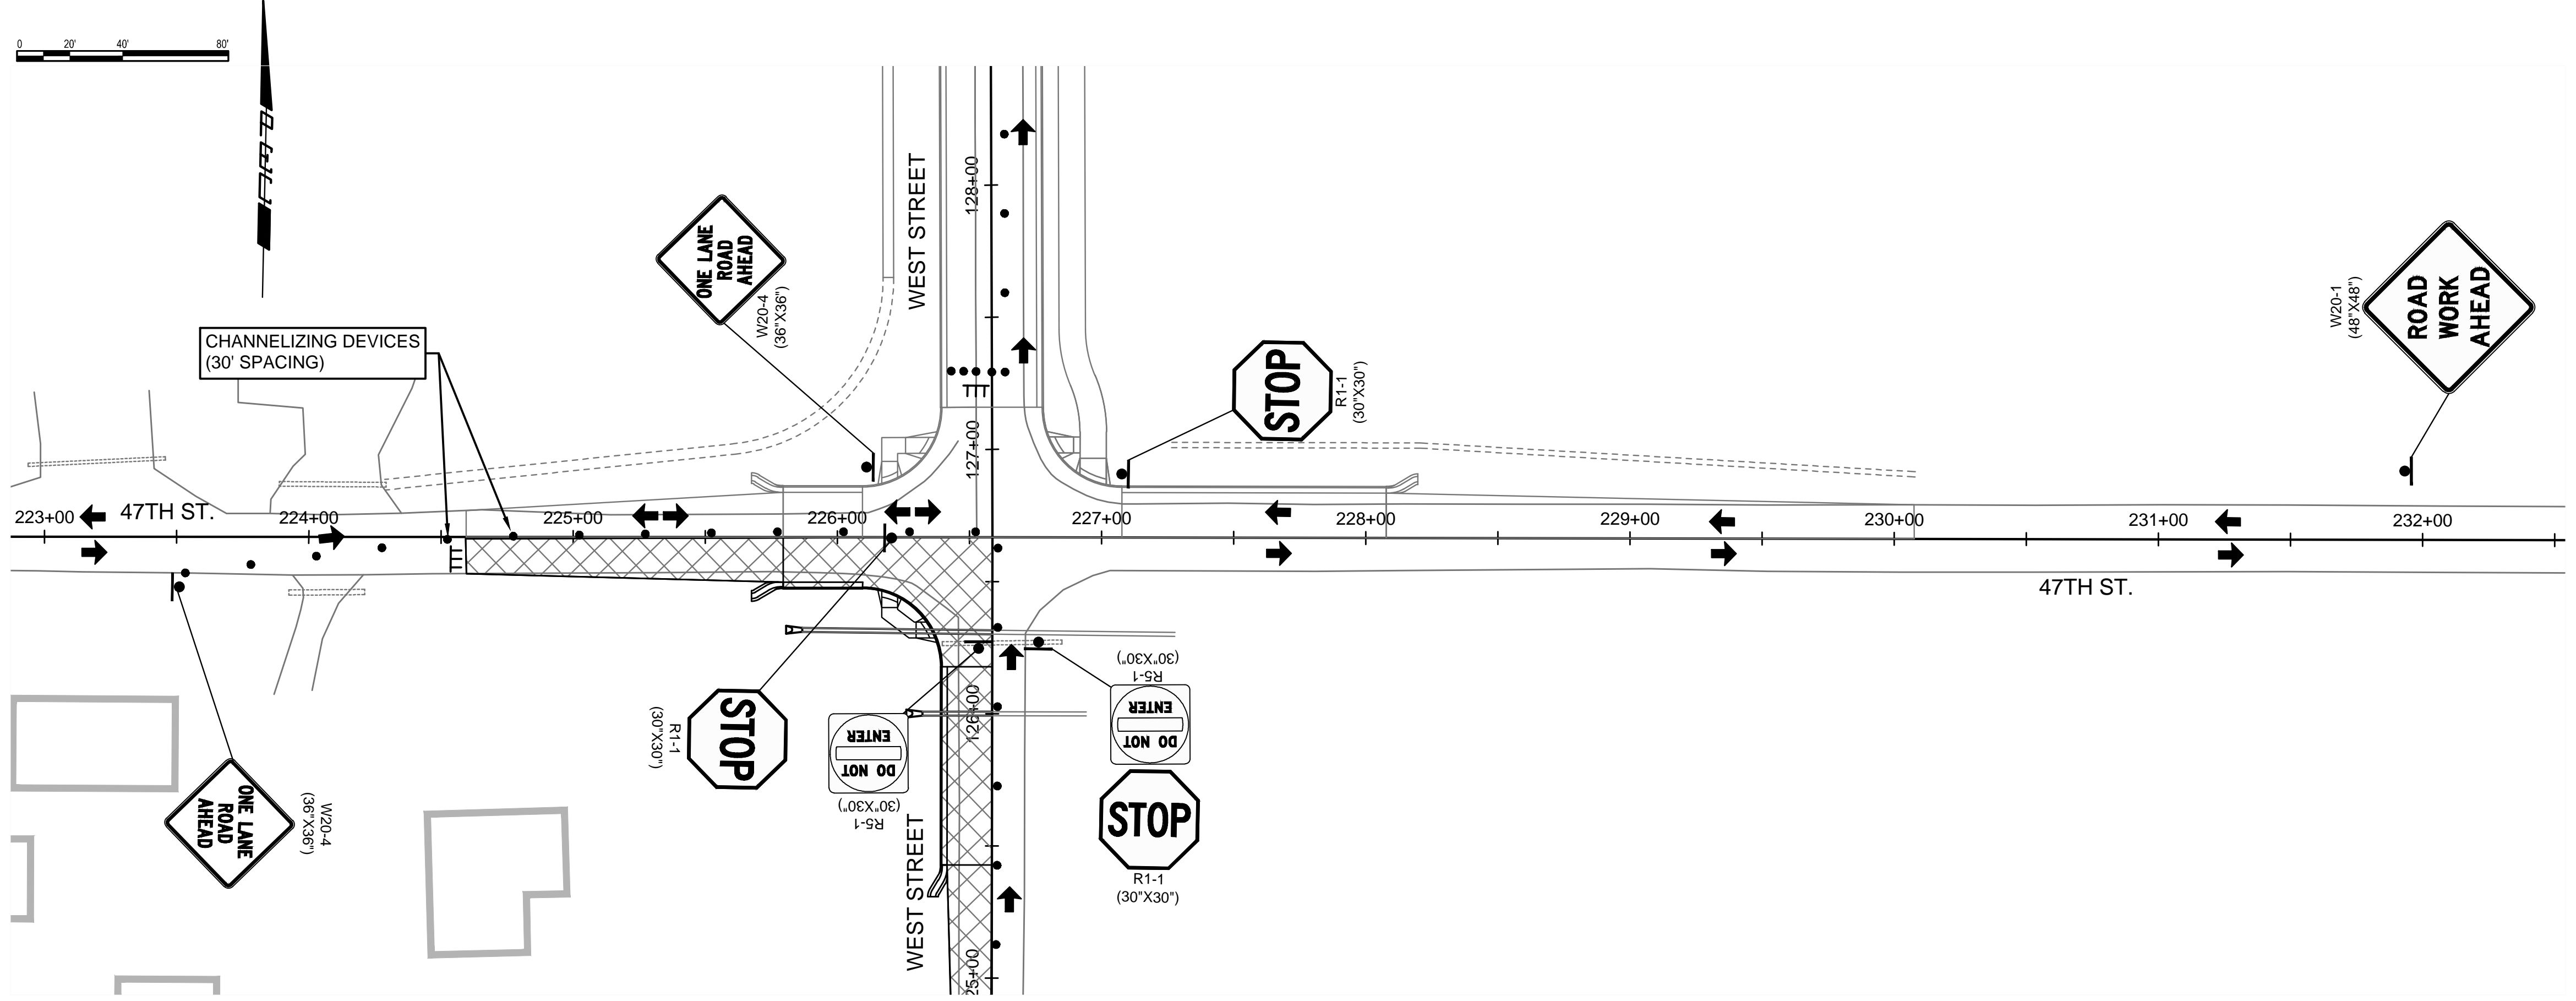


SAVED 9/30/2024 3:05:54 PM BY LUKE PETER
 PLOTTED 10/10/2024 1:54:07 PM BY LUKE PETER
 U:\WICHITA-CIVIL\2024\1210254\001\PECDRAWINGS\210254-001 TRAFFIC CONTROL PHASE 3A.DWG

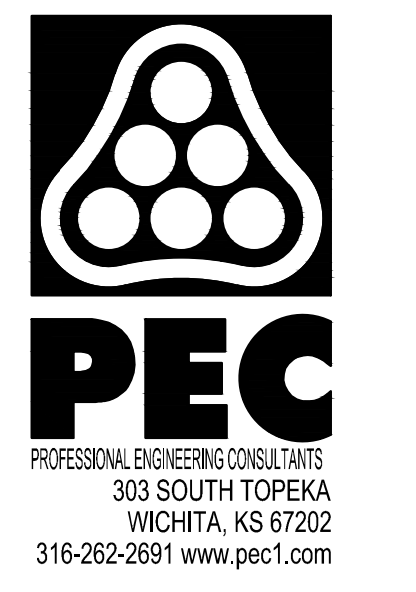

- LEGEND**
- WORK AREA
 - CHANNELIZING DEVICES (SPACING AS NOTED)
 - TRAFFIC CONTROL SIGN
 - YELLOW TYPE "A" LOW INTENSITY WARNING LIGHT
 - 18"x18" FLUORESCENT RED-ORANGE FLAGS
 - TYPE III BARRICADE WITH TYPE A LOW INTENSITY FLASHING WARNING LIGHTS
 - ARROW DISPLAY
 - DIRECTION OF TRAFFIC
 - TEMP. AC PAVEMENT 6" W/ 6" CRUSHED ROCK BASE

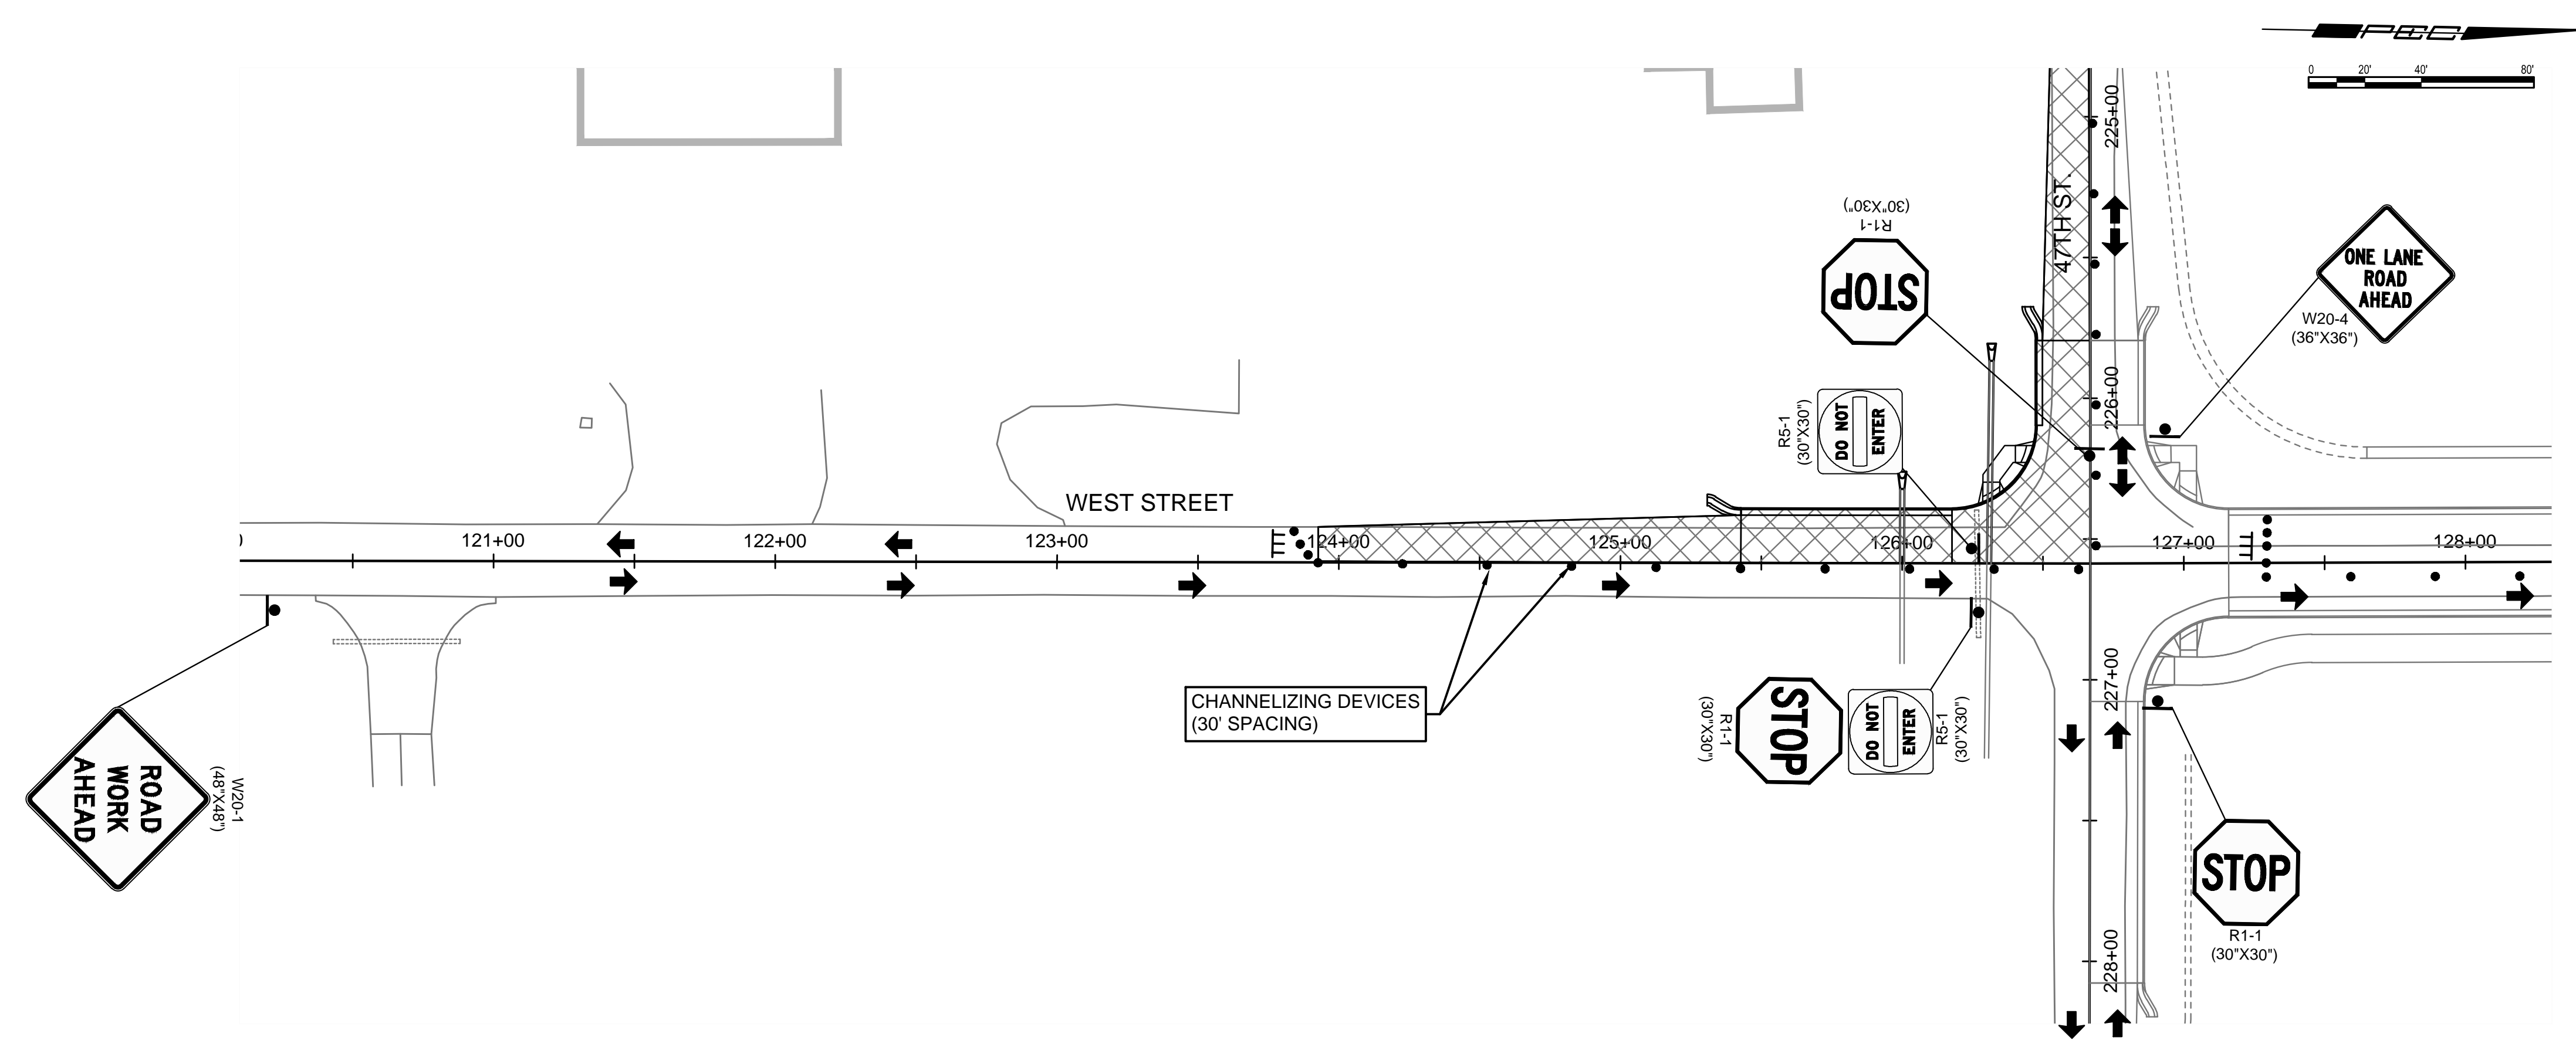

**WEST STREET IMPROVEMENTS
 FROM MACARTHUR ROAD TO
 47TH ST. SOUTH**
 CITY OF WICHITA

Issue:	
JOB NO.	210254-001
DATE	OCTOBER 2024
PM	TPA
DESIGNED BY	LGP
DRAWN BY	CP
CHECKED BY	KMS
TRAFFIC CONTROL PHASE 3A	