



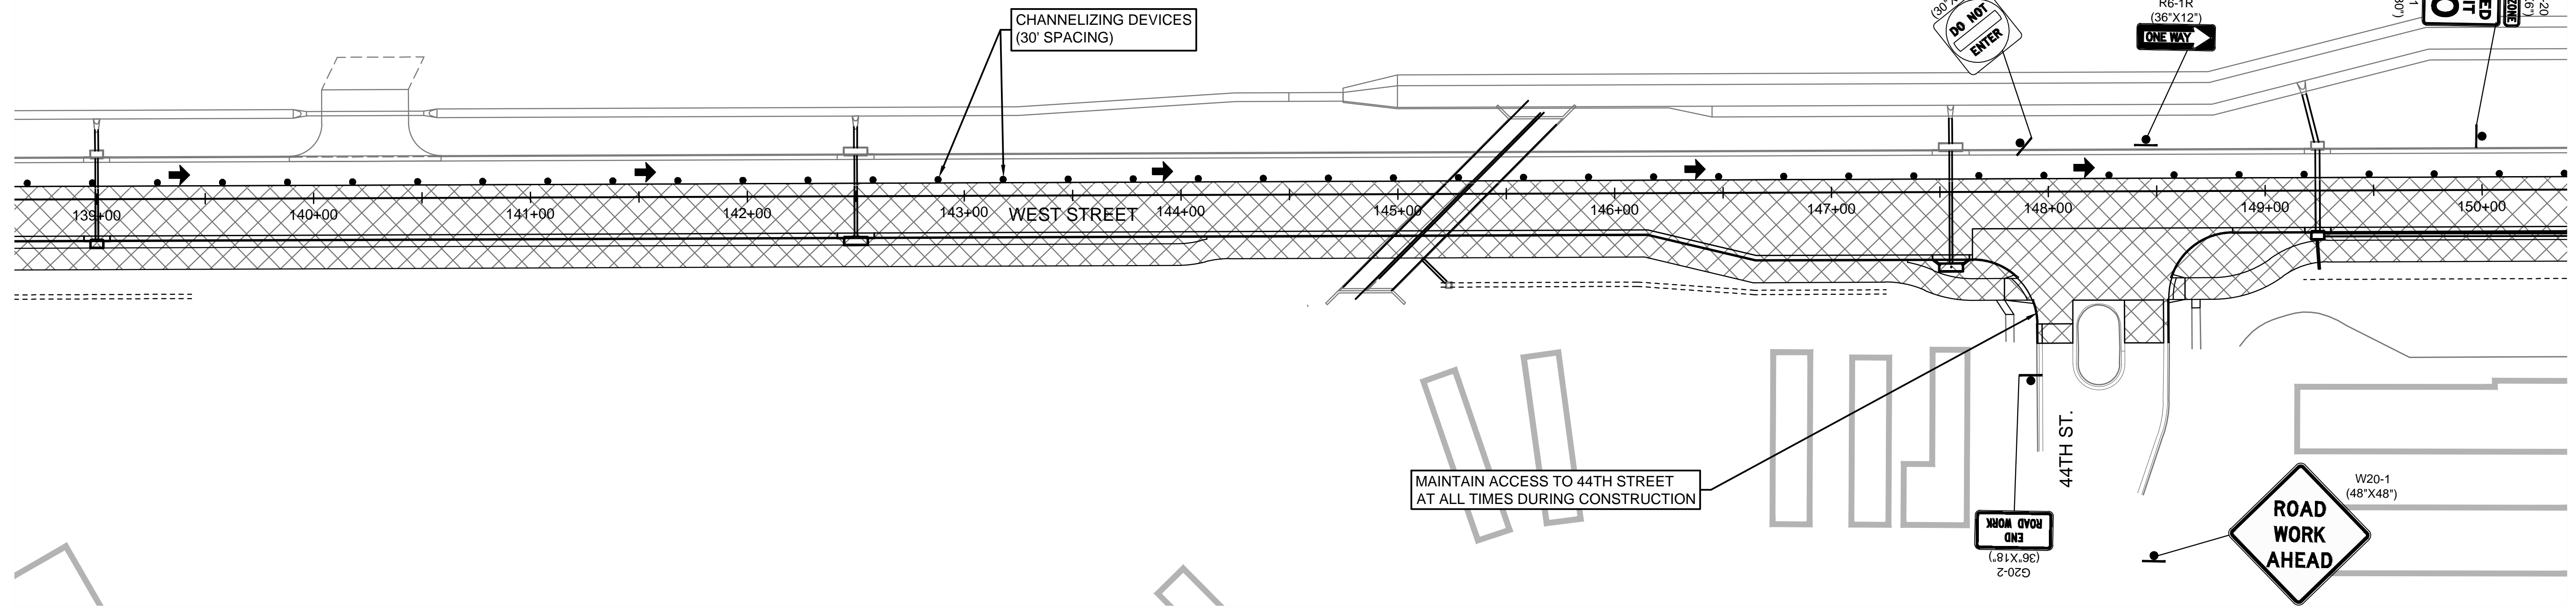

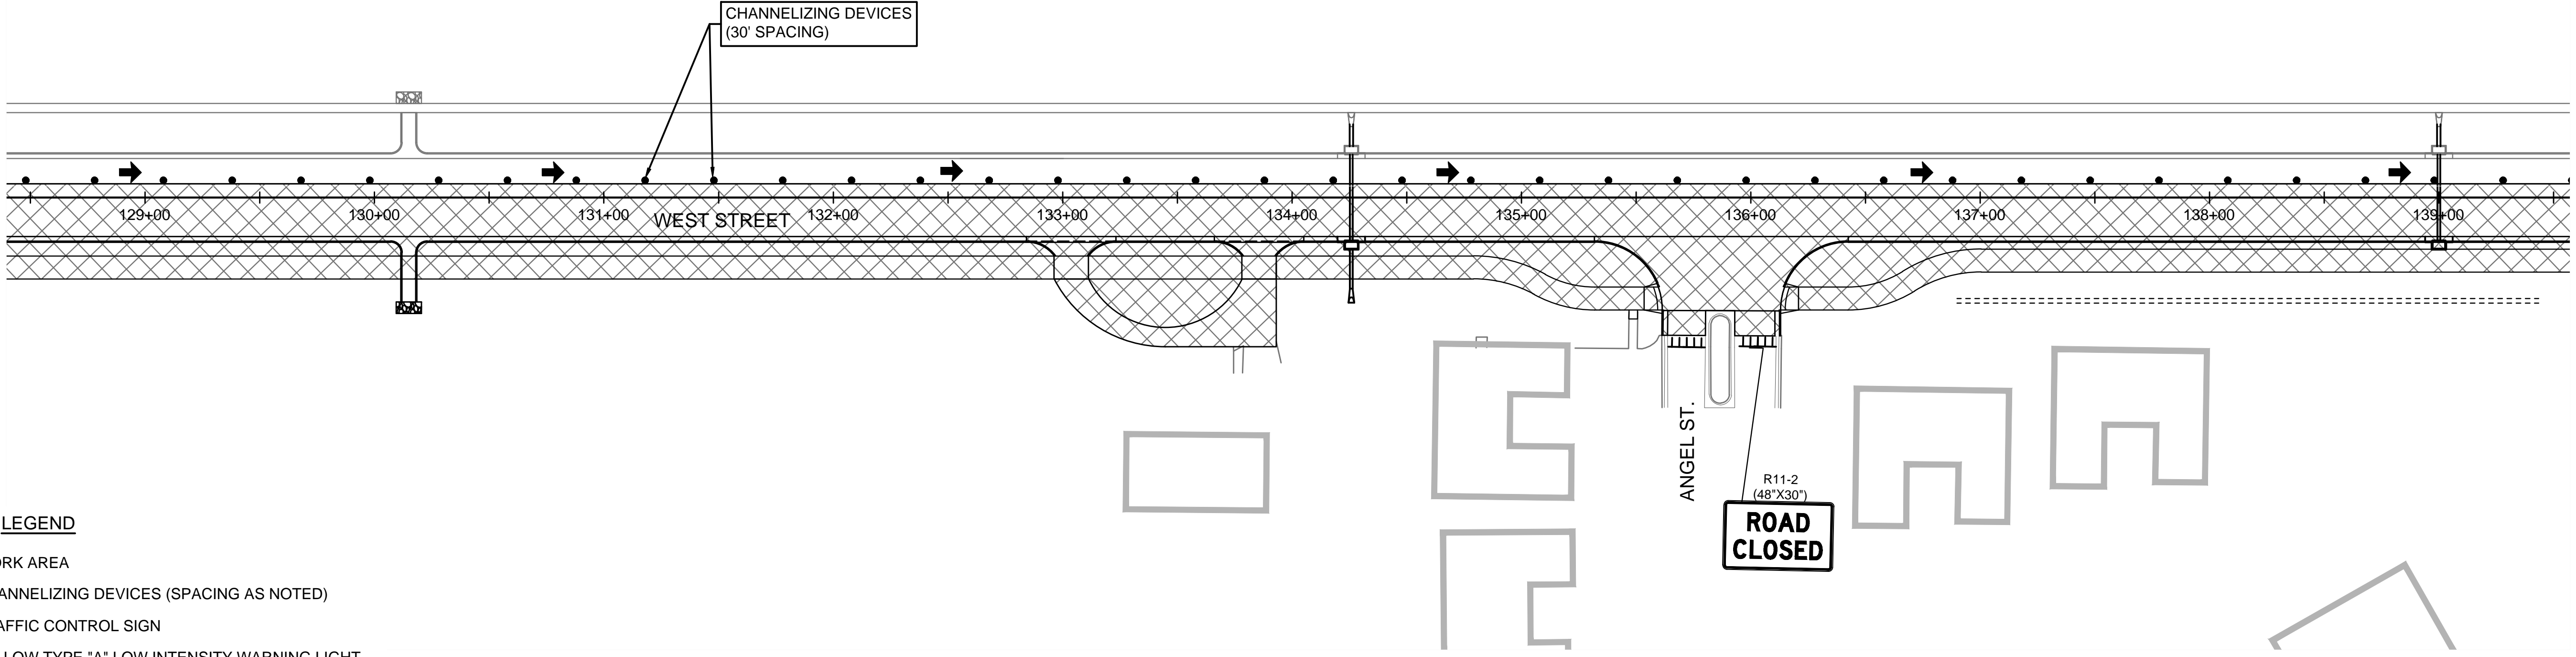






**WEST STREET IMPROVEMENTS
FROM MACARTHUR ROAD TO
47TH ST. SOUTH**
CITY OF WICHITA

Issue:	
JOB NO.	210254-001
DATE	OCTOBER 2024
PM	TPA
DESIGNED BY	LGP
DRAWN BY	CP
CHECKED BY	KMS
TRAFFIC CONTROL PHASE 4	

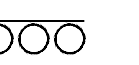

LEGEND

-  WORK AREA
-  CHANNELIZING DEVICES (SPACING AS NOTED)
-  TRAFFIC CONTROL SIGN
-  YELLOW TYPE "A" LOW INTENSITY WARNING LIGHT
-  18"x18" FLUORESCENT RED-ORANGE FLAGS
-  TYPE III BARRICADE WITH TYPE A LOW INTENSITY FLASHING WARNING LIGHTS
-  ARROW DISPLAY
-  DIRECTION OF TRAFFIC
-  TEMP. AC PAVEMENT 6" W/ 6" CRUSHED ROCK BASE

SAVED 10/10/2024 7:56:27 AM BY LUKE.PETER
 PLOTTED 10/10/2024 1:54:46 PM BY LUKE.PETER
 U:\WICHITA-CIVIL\2024\210254\001\PECDRAWINGS\210254-001 TRAFFIC CONTROL PHASE 4.DWG