


SAVED 10/10/2024 8:58:55 AM BY LUKE.PETER  
 PLOTTED 10/10/2024 2:01:56 PM BY LUKE.PETER  
 U:\WICHITA-CIVIL\2024\1210254\001\PEC\DRAWINGS\C3D2\10254-001-C-RD-C3D-XS.DWG

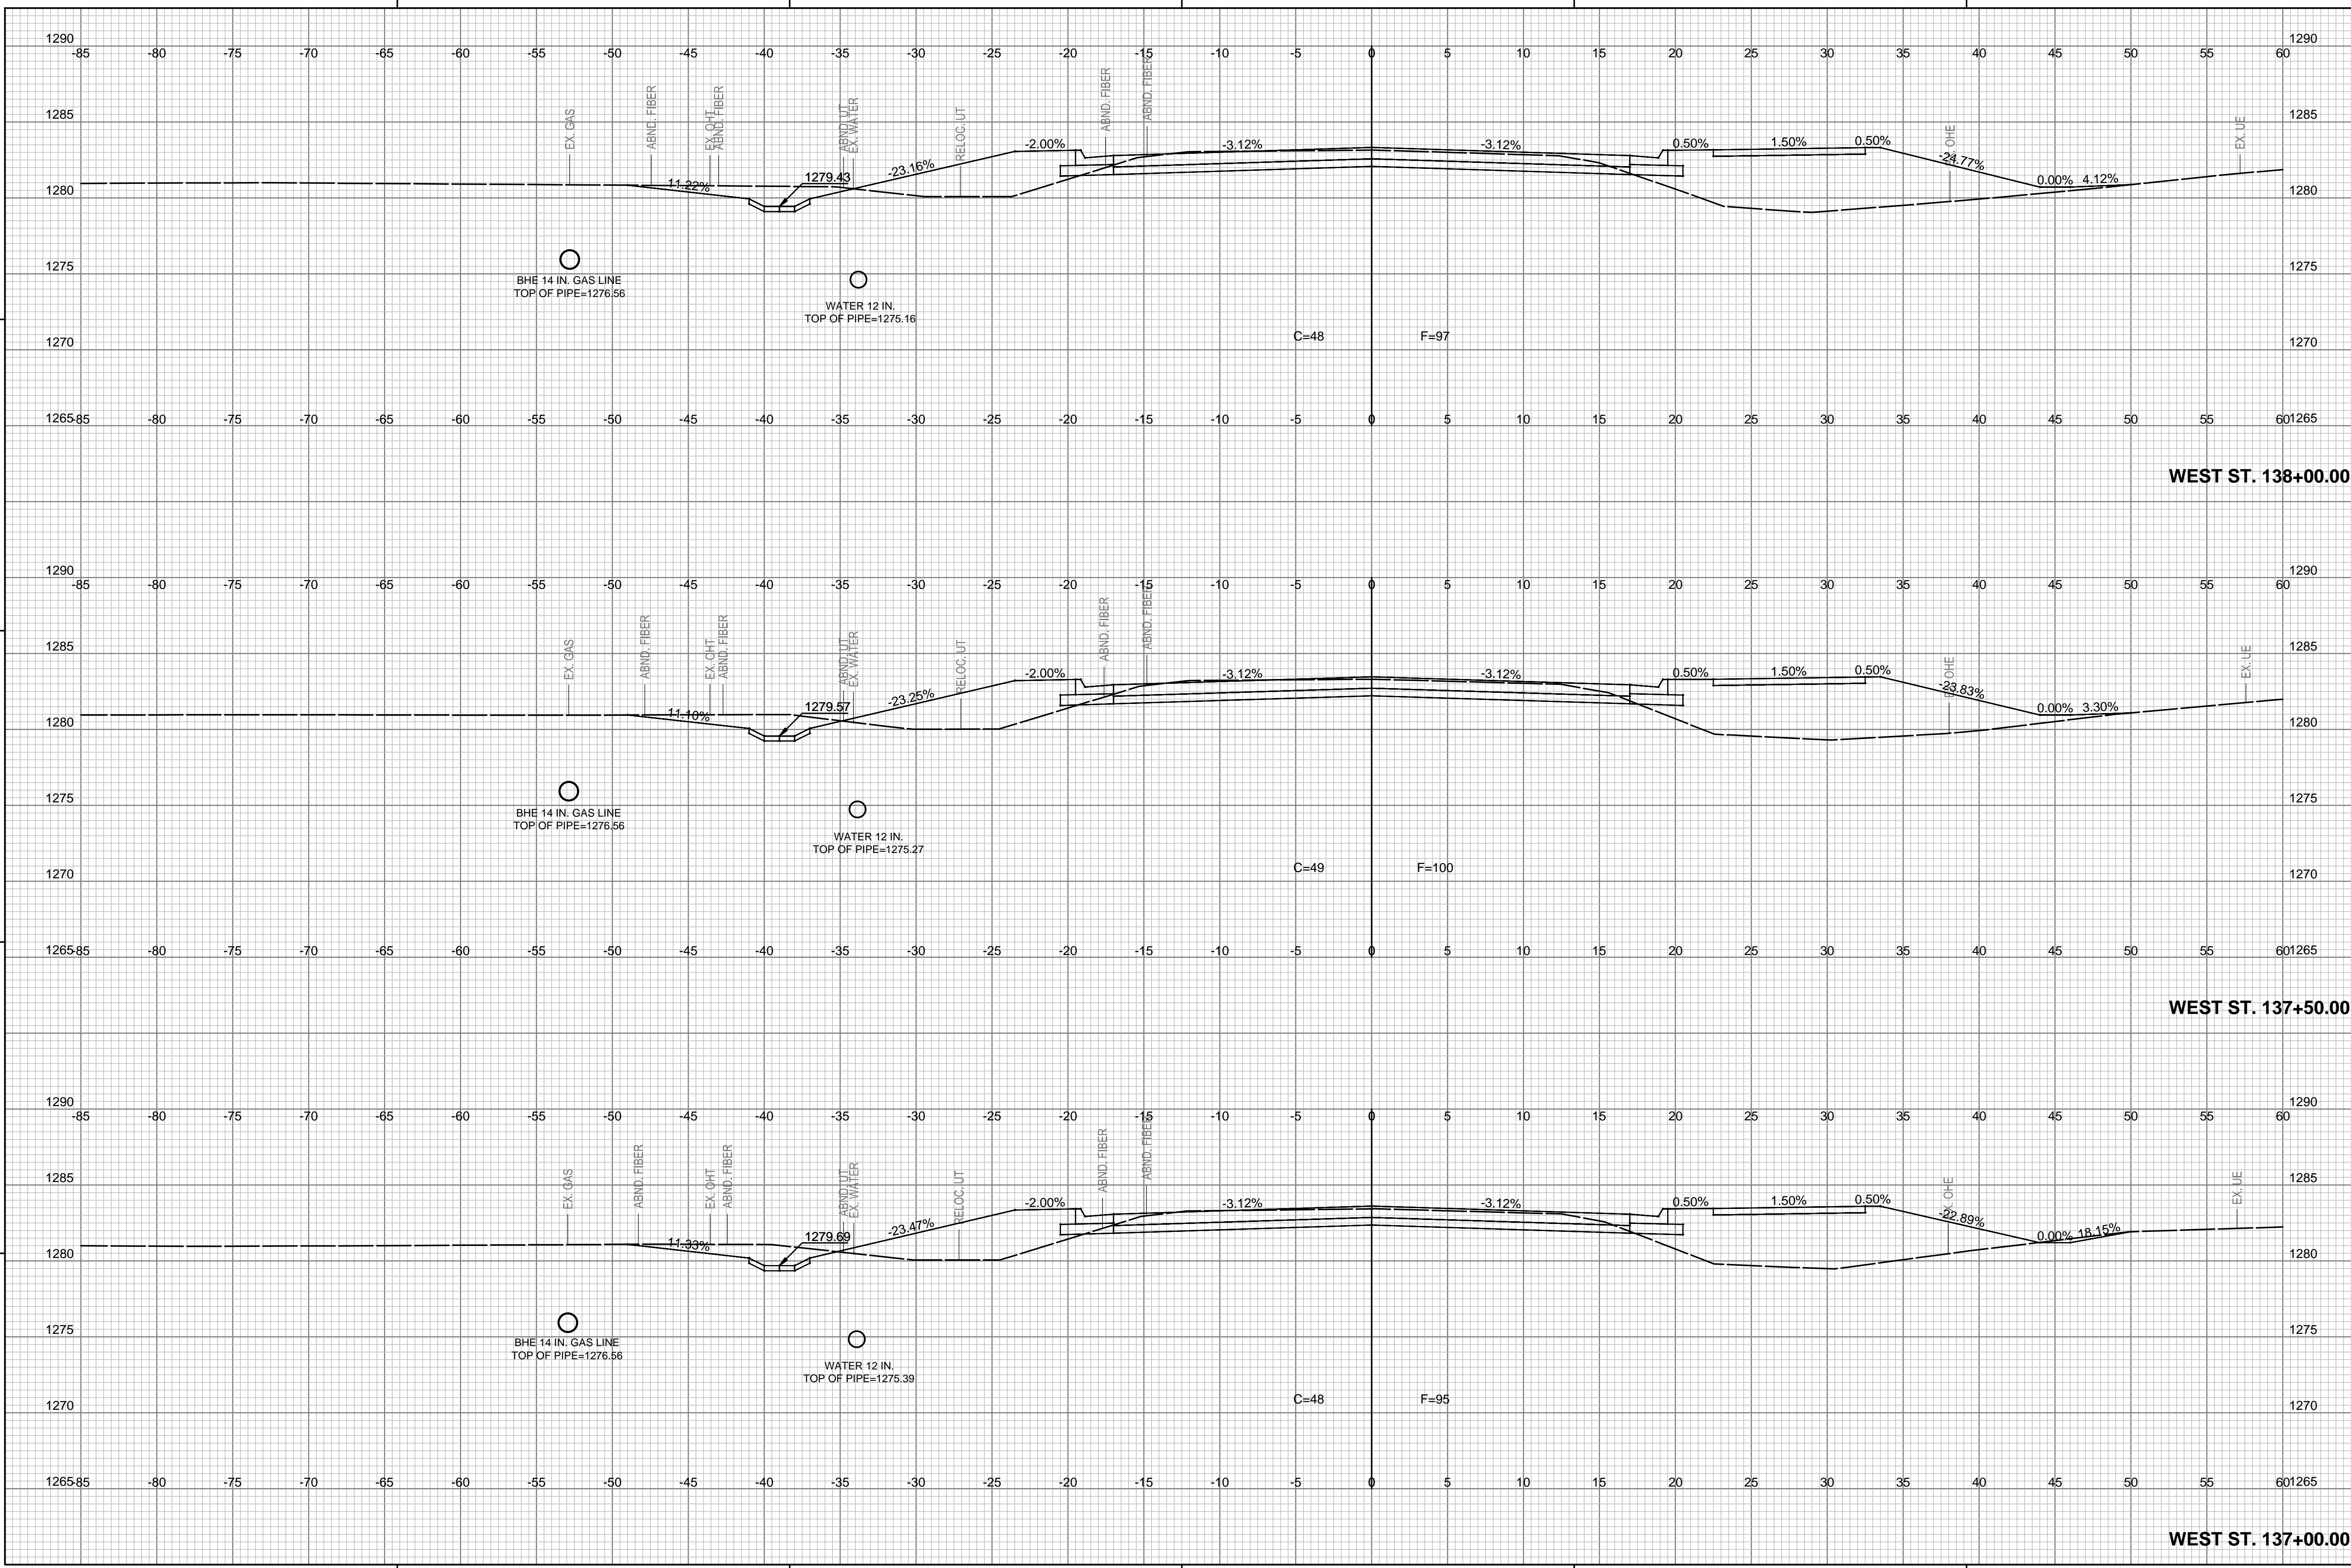

WEST STREET IMPROVEMENTS  
 FROM MACARTHUR ROAD TO  
 47TH ST. SOUTH  
 CITY OF WICHITA

Issue:	
JOB NO.	210254-001
DATE	OCTOBER 2024
PM	XXX
DESIGNED BY	LGP
DRAWN BY	CP
CHECKED BY	KMS
WEST STREET CROSS SECTIONS	
CX611	
156 OF 206	

WEST ST. 138+00.00

WEST ST. 137+50.00

WEST ST. 137+00.00