
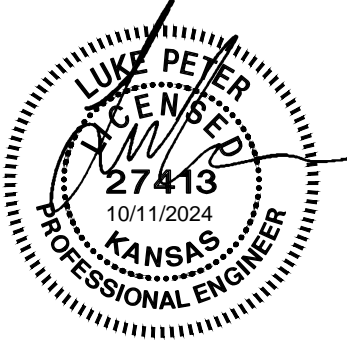
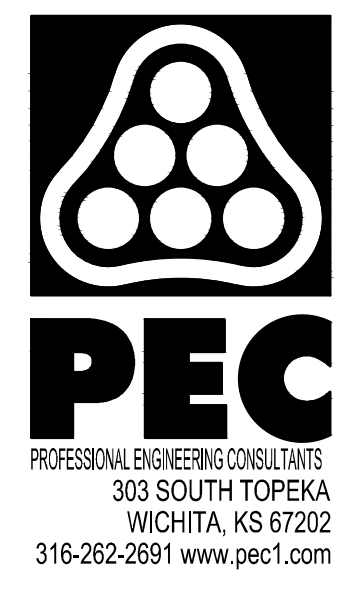


SAVED 10/10/2024 8:58:55 AM BY LUKE PETER
 PLOTTED 10/10/2024 2:12:57 PM BY LUKE PETER
 U:\WICHITA-CIVIL\2024\1210254\001\PEC\DRAWINGS\C3D2\10254-001-C-RD-C3D-XS.DWG

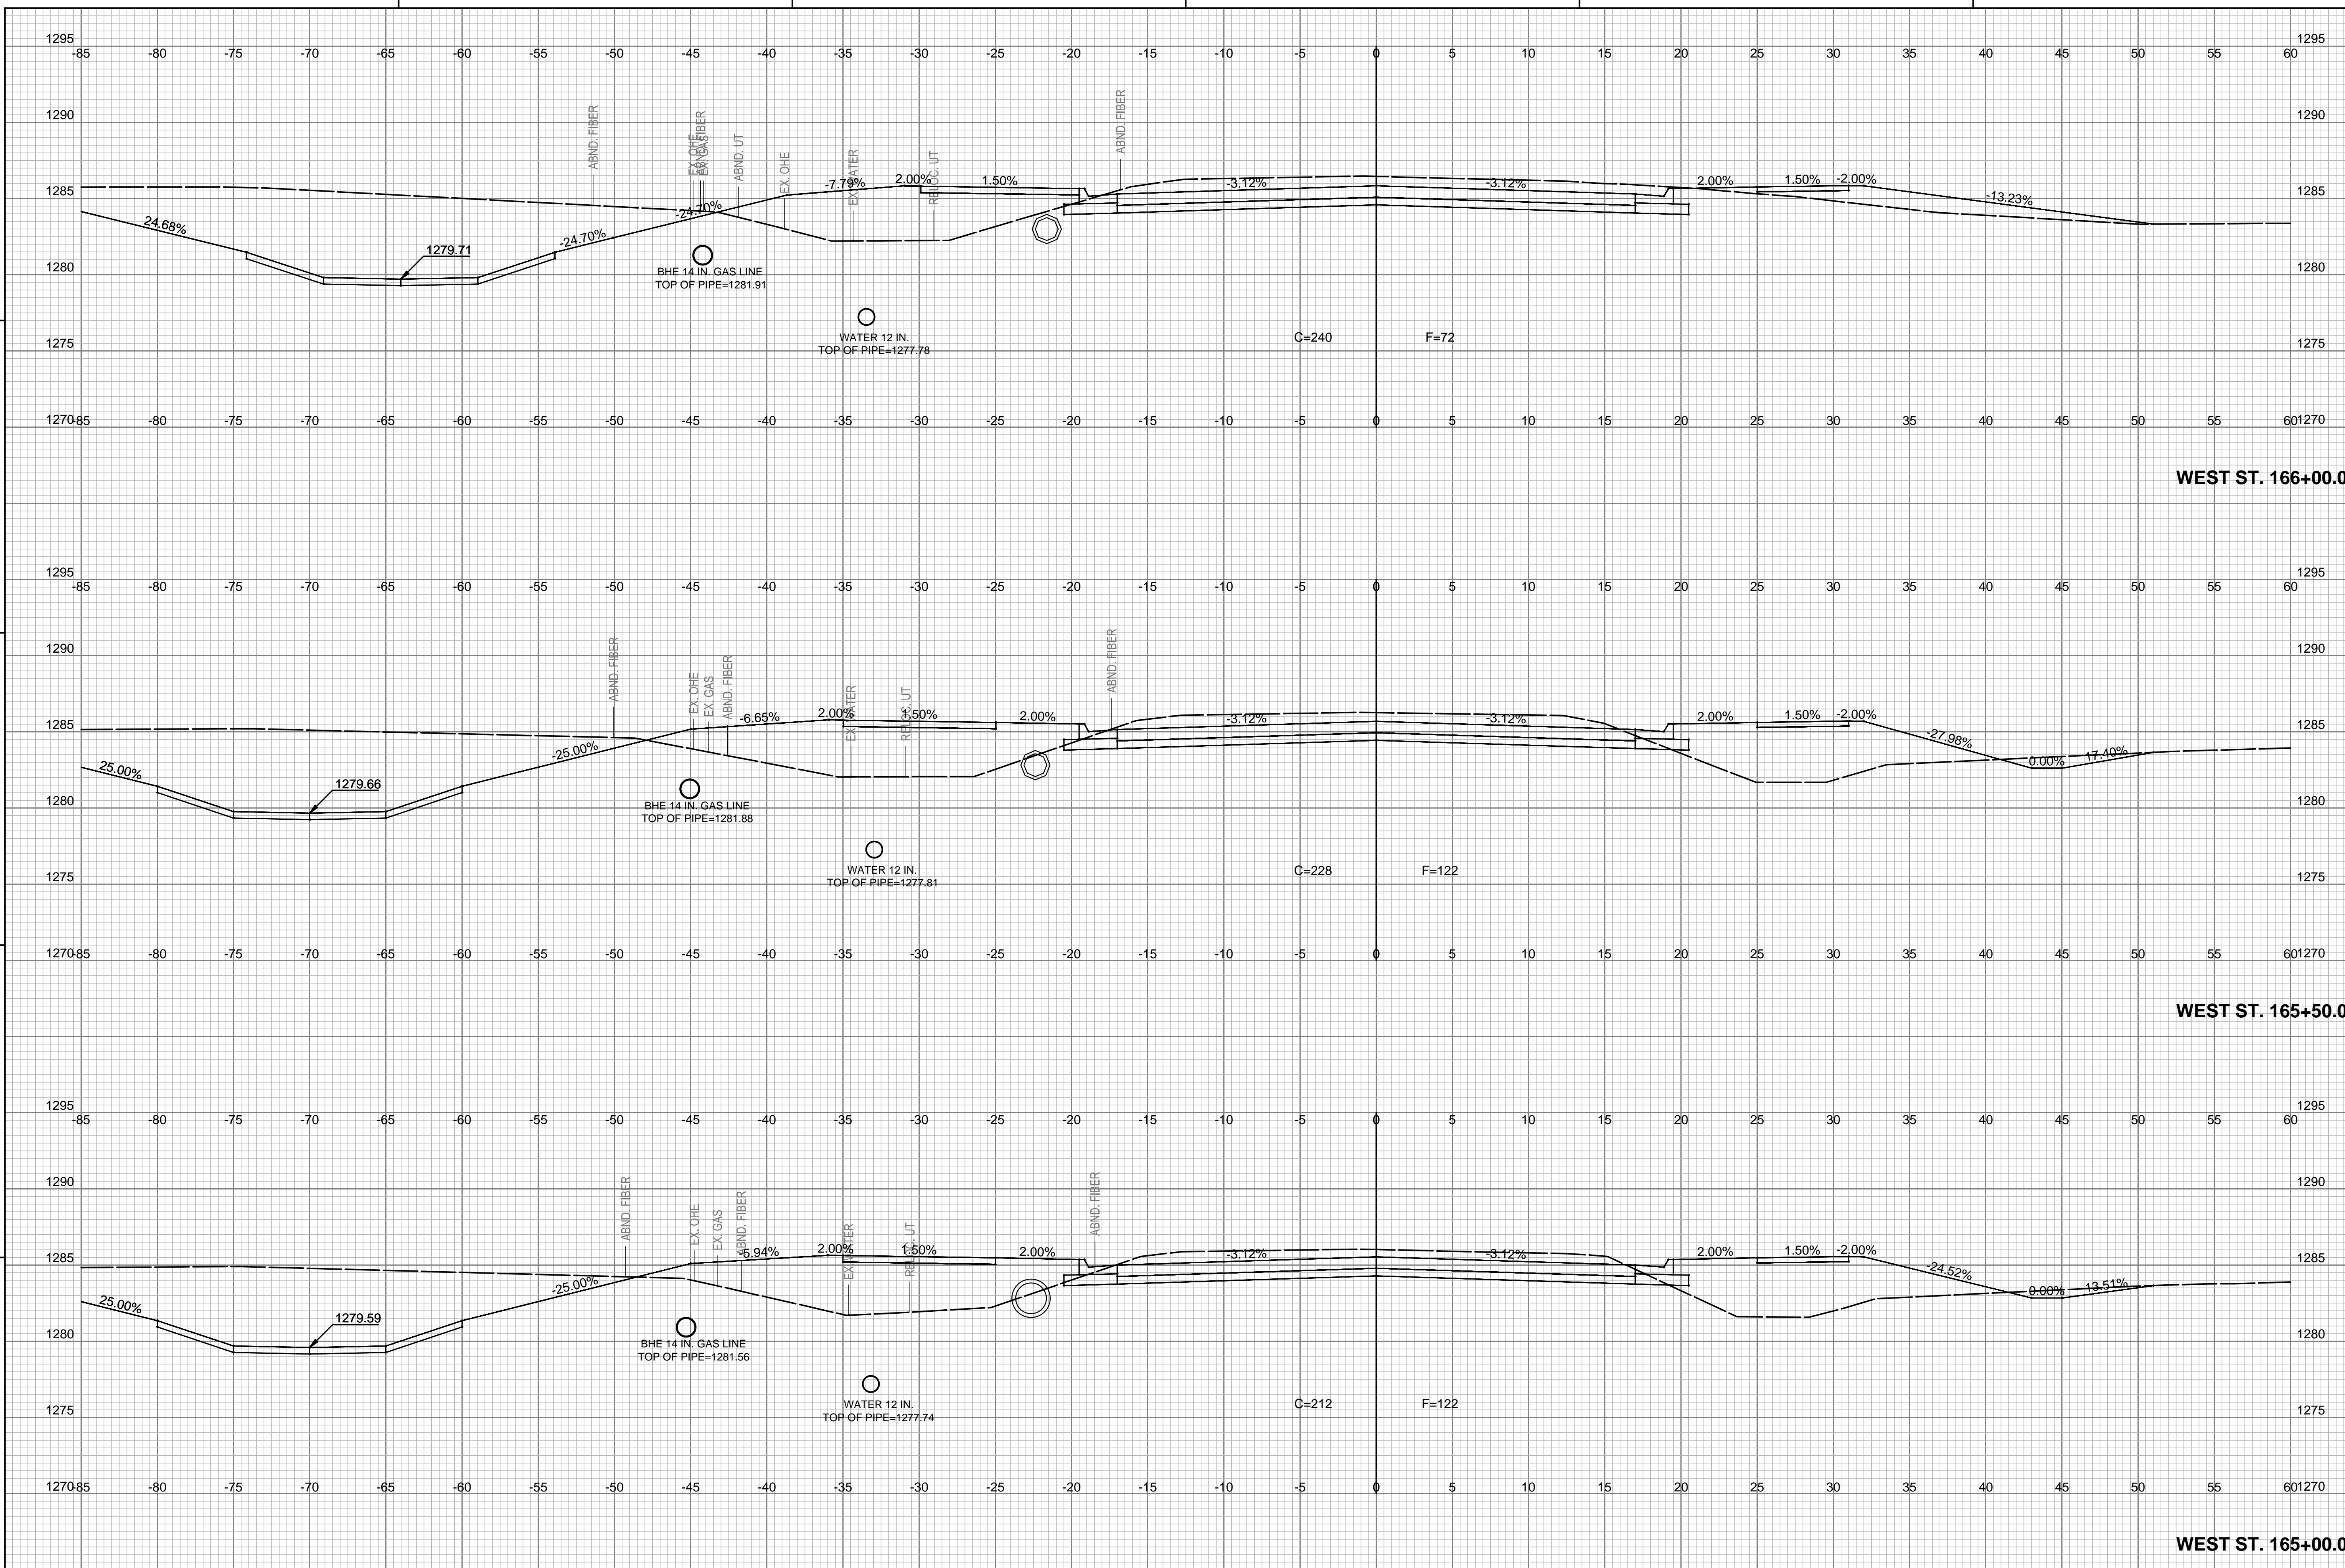

WEST STREET IMPROVEMENTS
 FROM MACARTHUR ROAD TO
 47TH ST. SOUTH
 CITY OF WICHITA

| | |
|--------|--|
| Issue: | |
| | |
| | |
| | |
| | |

| | |
|-------------|--------------|
| JOB NO. | 210254-001 |
| DATE | OCTOBER 2024 |
| PM | XXX |
| DESIGNED BY | LGP |
| DRAWN BY | CP |
| CHECKED BY | KMS |

WEST STREET CROSS SECTIONS

CX632
 177 OF 206