



PLANT LEGEND - SHEET LP105

SYMBOL	CODE	BOTANICAL NAME	COMMON NAME	SIZE	CONTAINER
TREES					
	CER OKL	CERCIS CANADENSIS 'OKLAHOMA'	OKLAHOMA TEXAS REDBUD	2.5" CAL.	B&B
	MAL R59	MALUS X 'ROYAL RAINDROPS'	ROYAL RAINDROPS CRABAPPLE	2.5" CAL.	B&B
	PIC FA2	PICEA PUNGENS 'FASTIGATA'	COLUMNAR COLORADO SPRUCE	6' HT.	B&B
	TAX DIS	TAXODIUM DISTICHUM	BALD CYPRESS	2.5" CAL.	B&B

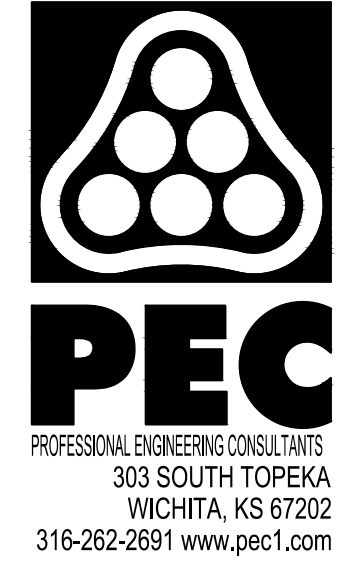

**WEST STREET IMPROVEMENTS
FROM MACARTHUR ROAD TO
47TH ST. SOUTH**
CITY OF WICHITA

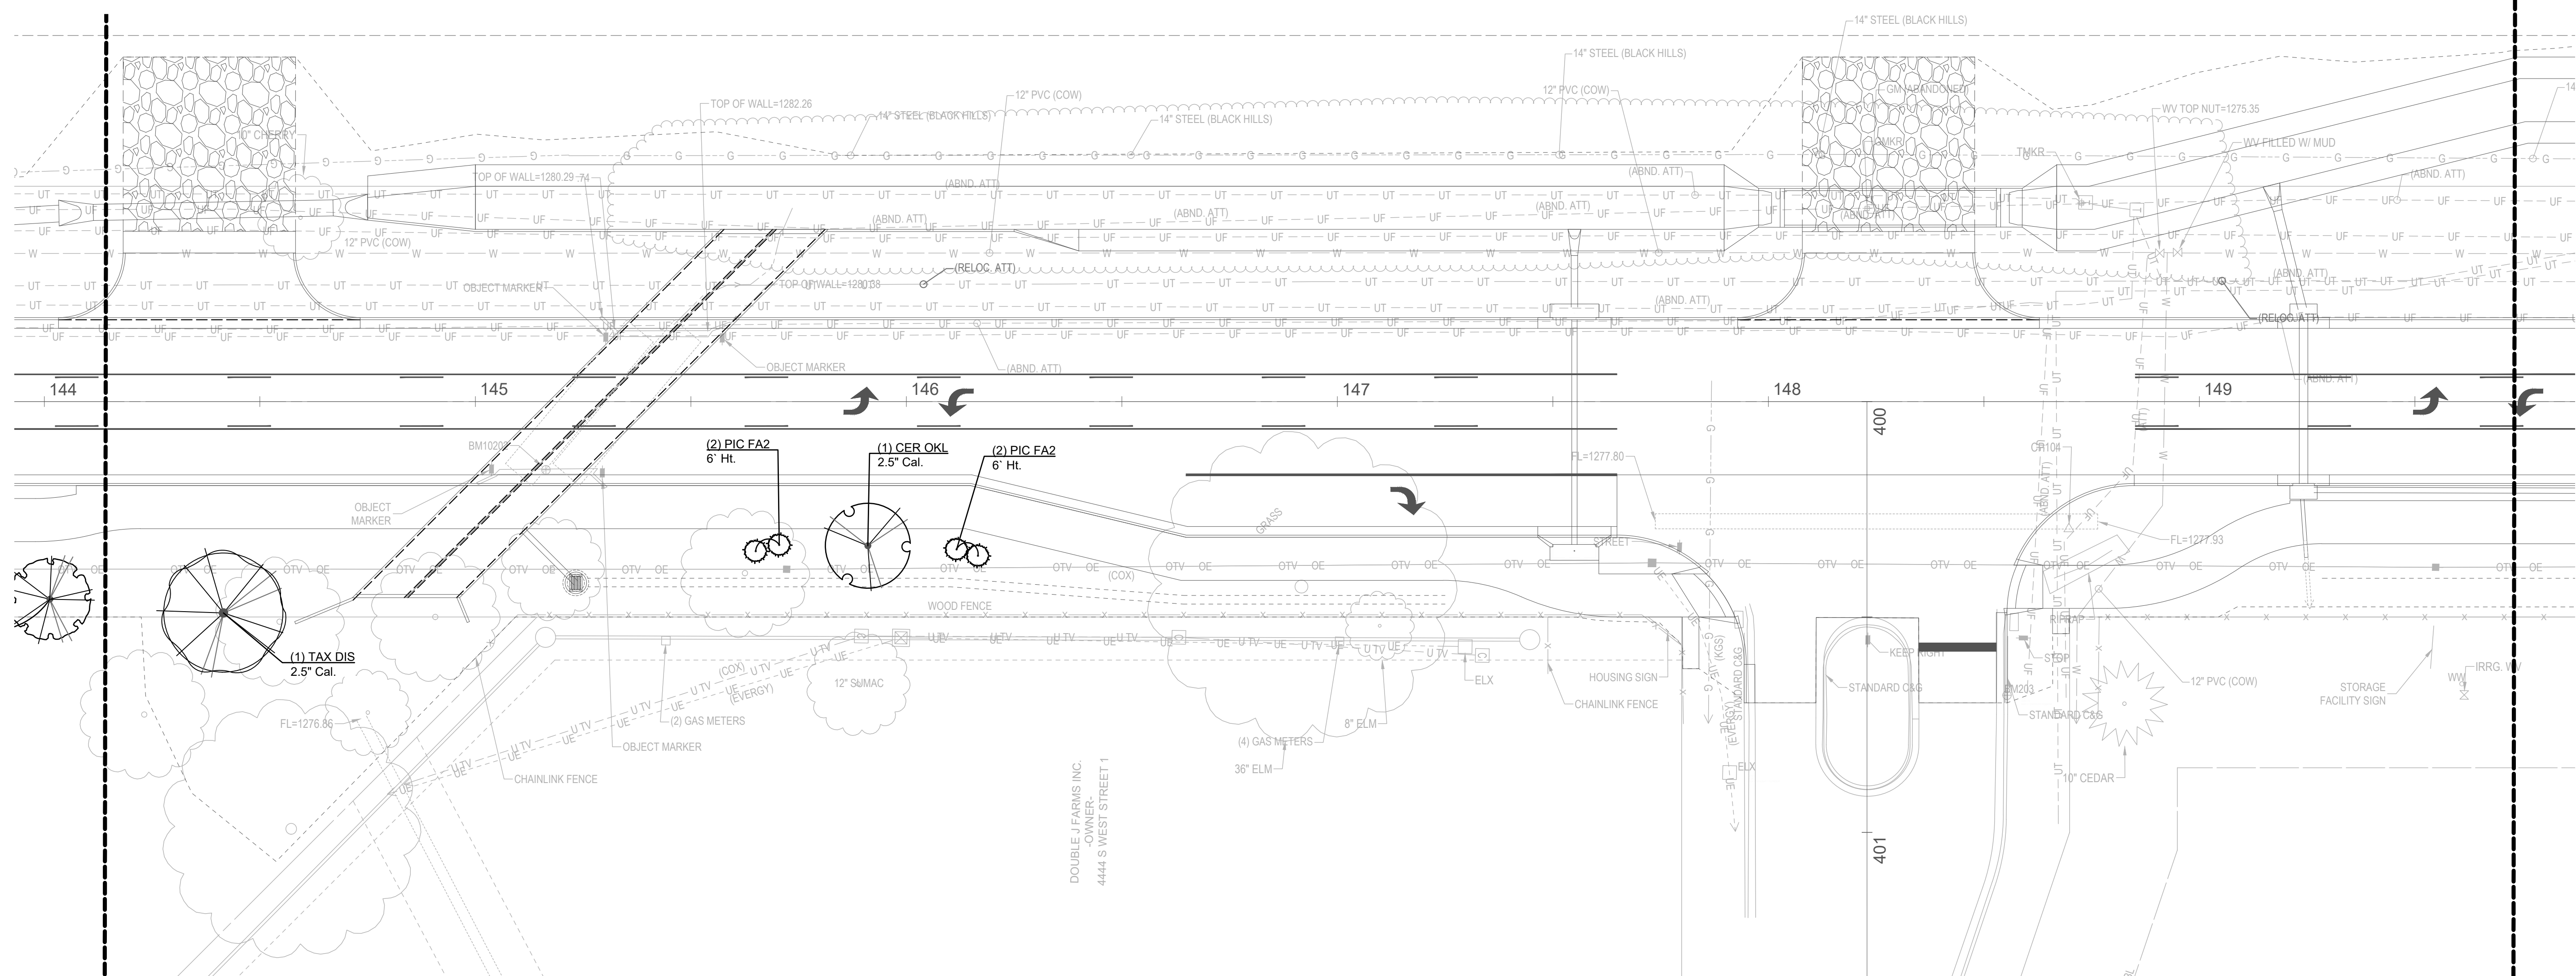


RE: MLLC
OWNER:
NO ADDRESS

SHEET LP105

SAVED 10/11/2024 9:35:05 AM BY KYLE WARD
 PLOTTED 10/2/2024 8:59:33 AM BY KYLE WARD
 U:\WICHITA-CIVIL\2024\1210254\02\MUNIDRAWINGS\210254-002-LP101-PLANTING PLAN.DWG

DOUBLE J FARMS INC.
OWNER
4444 S WEST STREET 1

PLANTING PLAN

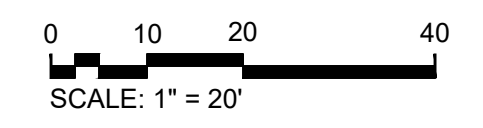

Issue:	
JOB NO.	210254-002
DATE	OCTOBER 2024
PM	TPA
DESIGNED BY	PGW
DRAWN BY	PGW
CHECKED BY	NLS
PLANTING PLAN (STA. 144+00 - 149+50)	
LP105	
199 OF 206	