
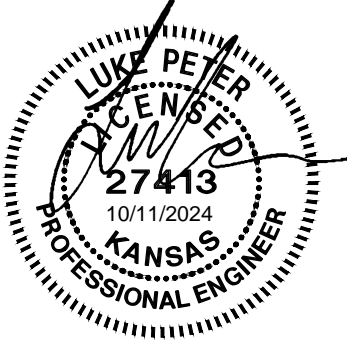
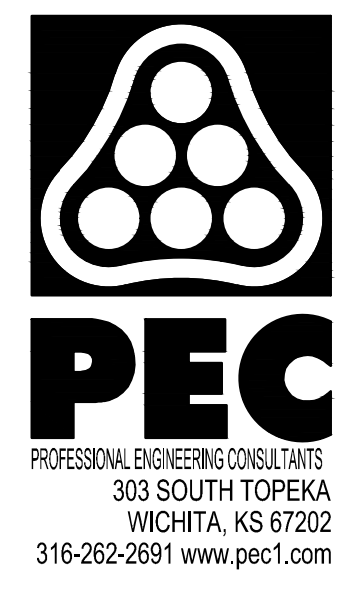
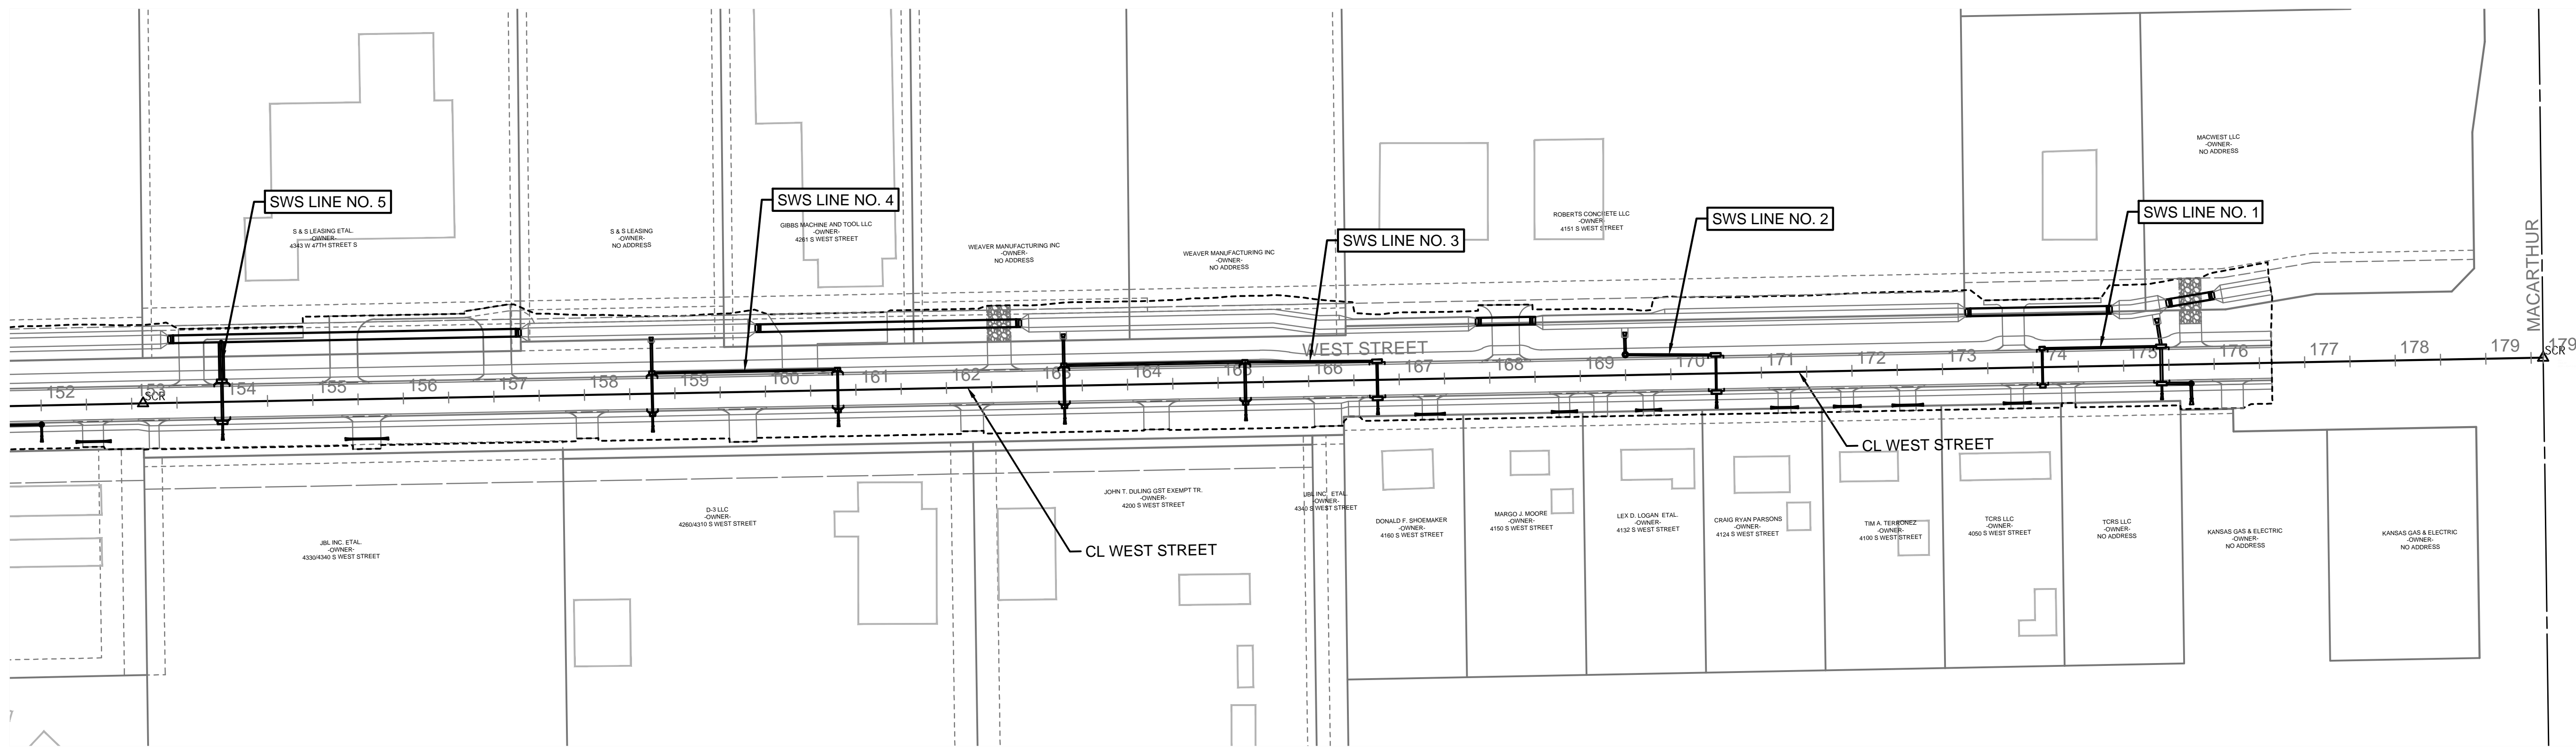
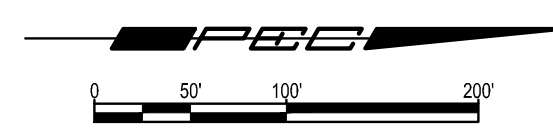


SAVED 8/27/2024 8:50:04 AM BY LUKE.PETER  
 PLOTTED 10/10/2024 1:29:20 PM BY LUKE.PETER  
 U:\WICHITA-CIVIL\2024\1210254\001\PEC\DRAWINGS\03-210254-001-C003 KEY MAP.DWG

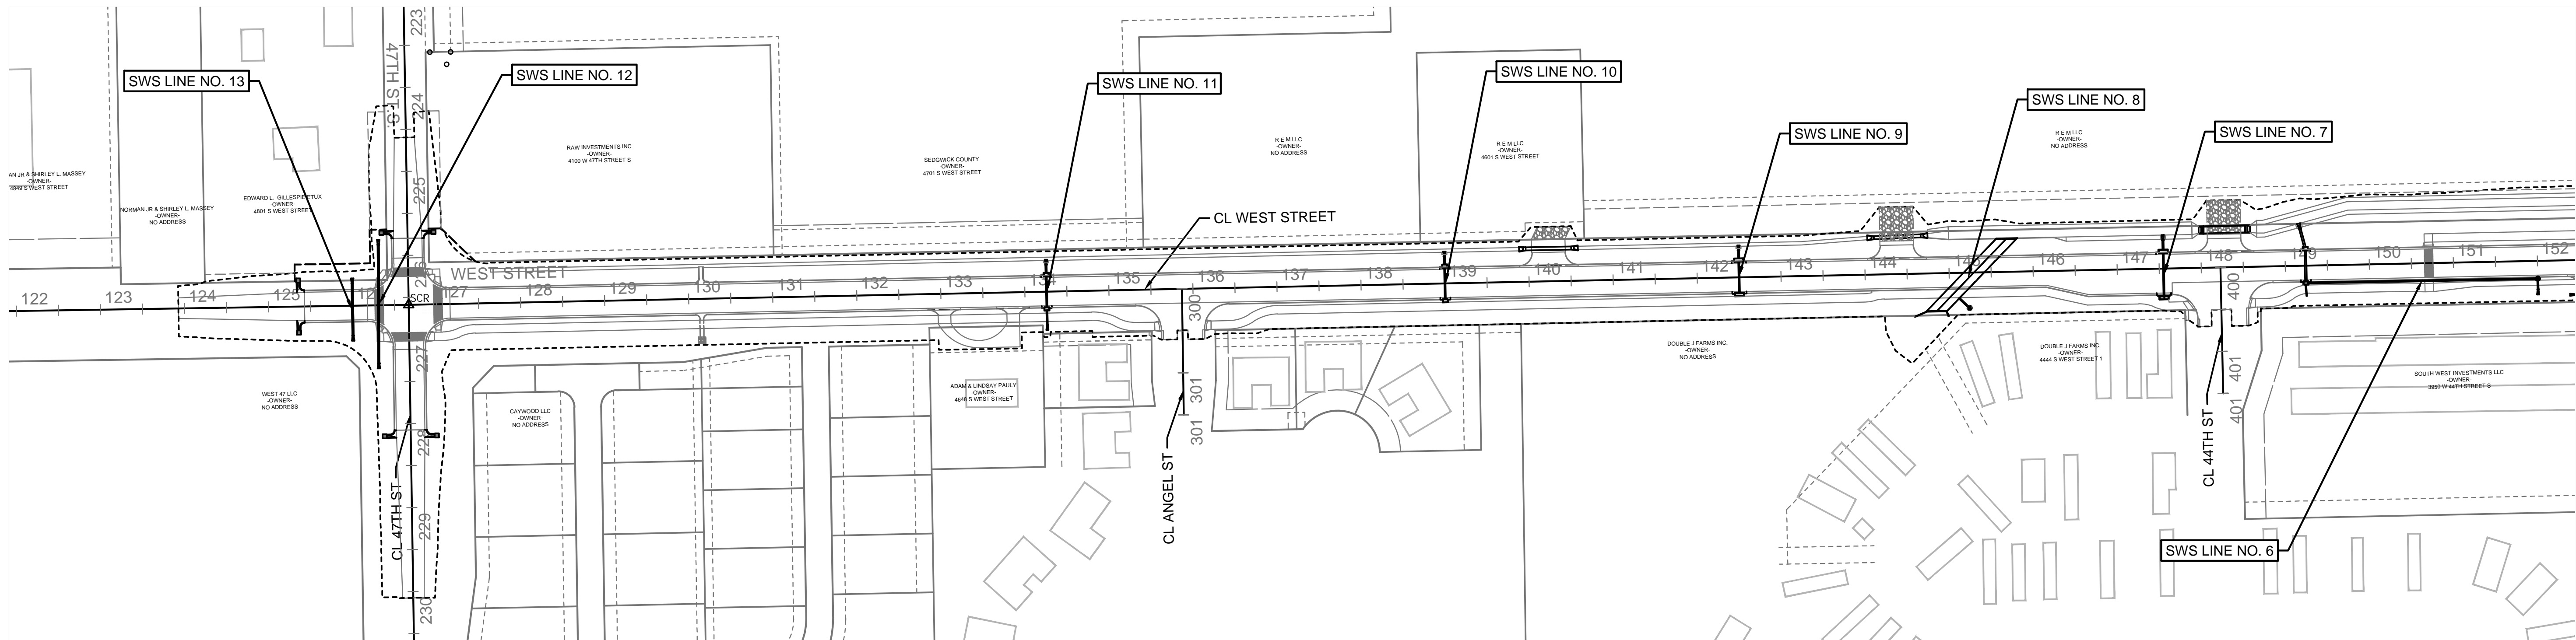

WEST STREET IMPROVEMENTS  
 FROM MACARTHUR ROAD TO  
 47TH ST. SOUTH  
 CITY OF WICHITA

Issue:	

JOB NO.	210254-001
DATE	OCTOBER 2024
PM	TPA
DESIGNED BY	LGP
DRAWN BY	CP
CHECKED BY	KMS

KEY MAP  
**C003**  
 3 OF 206