

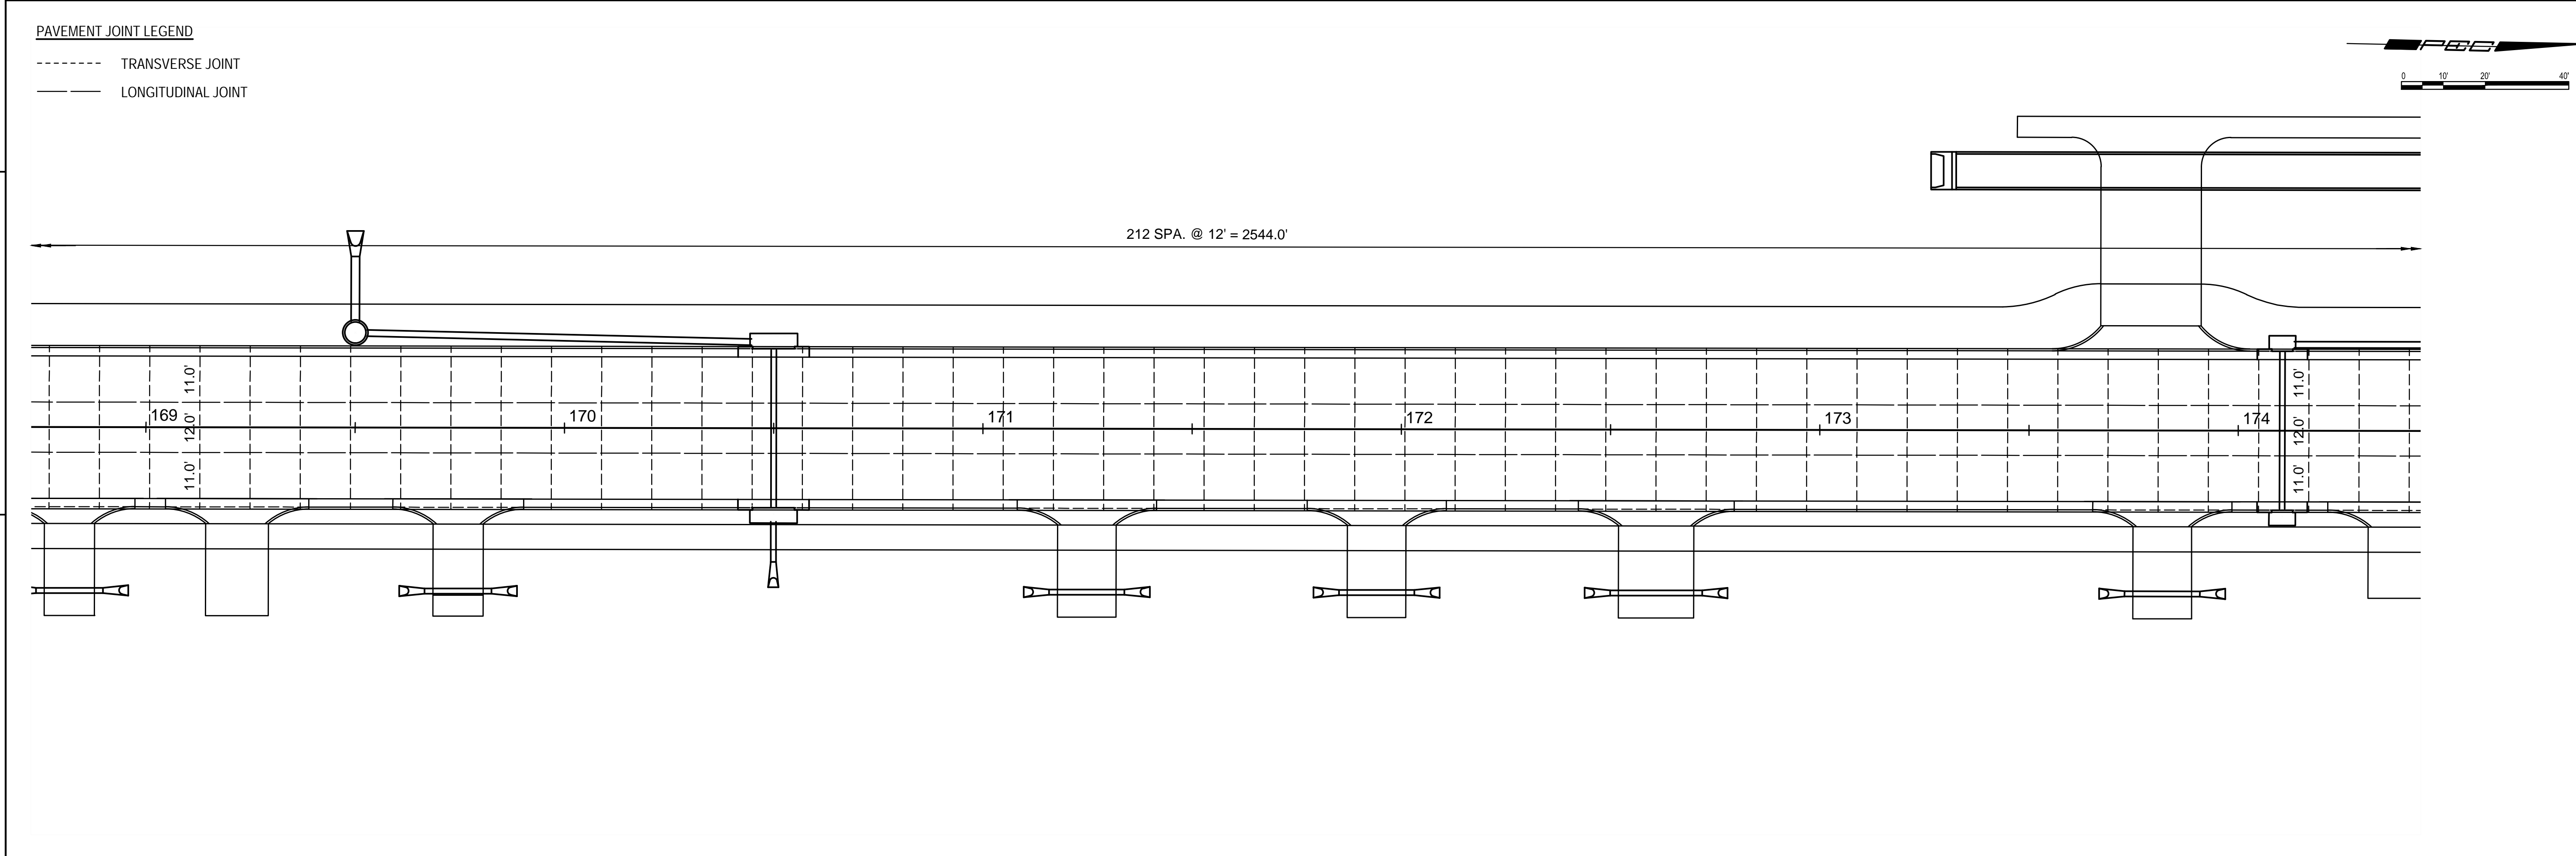
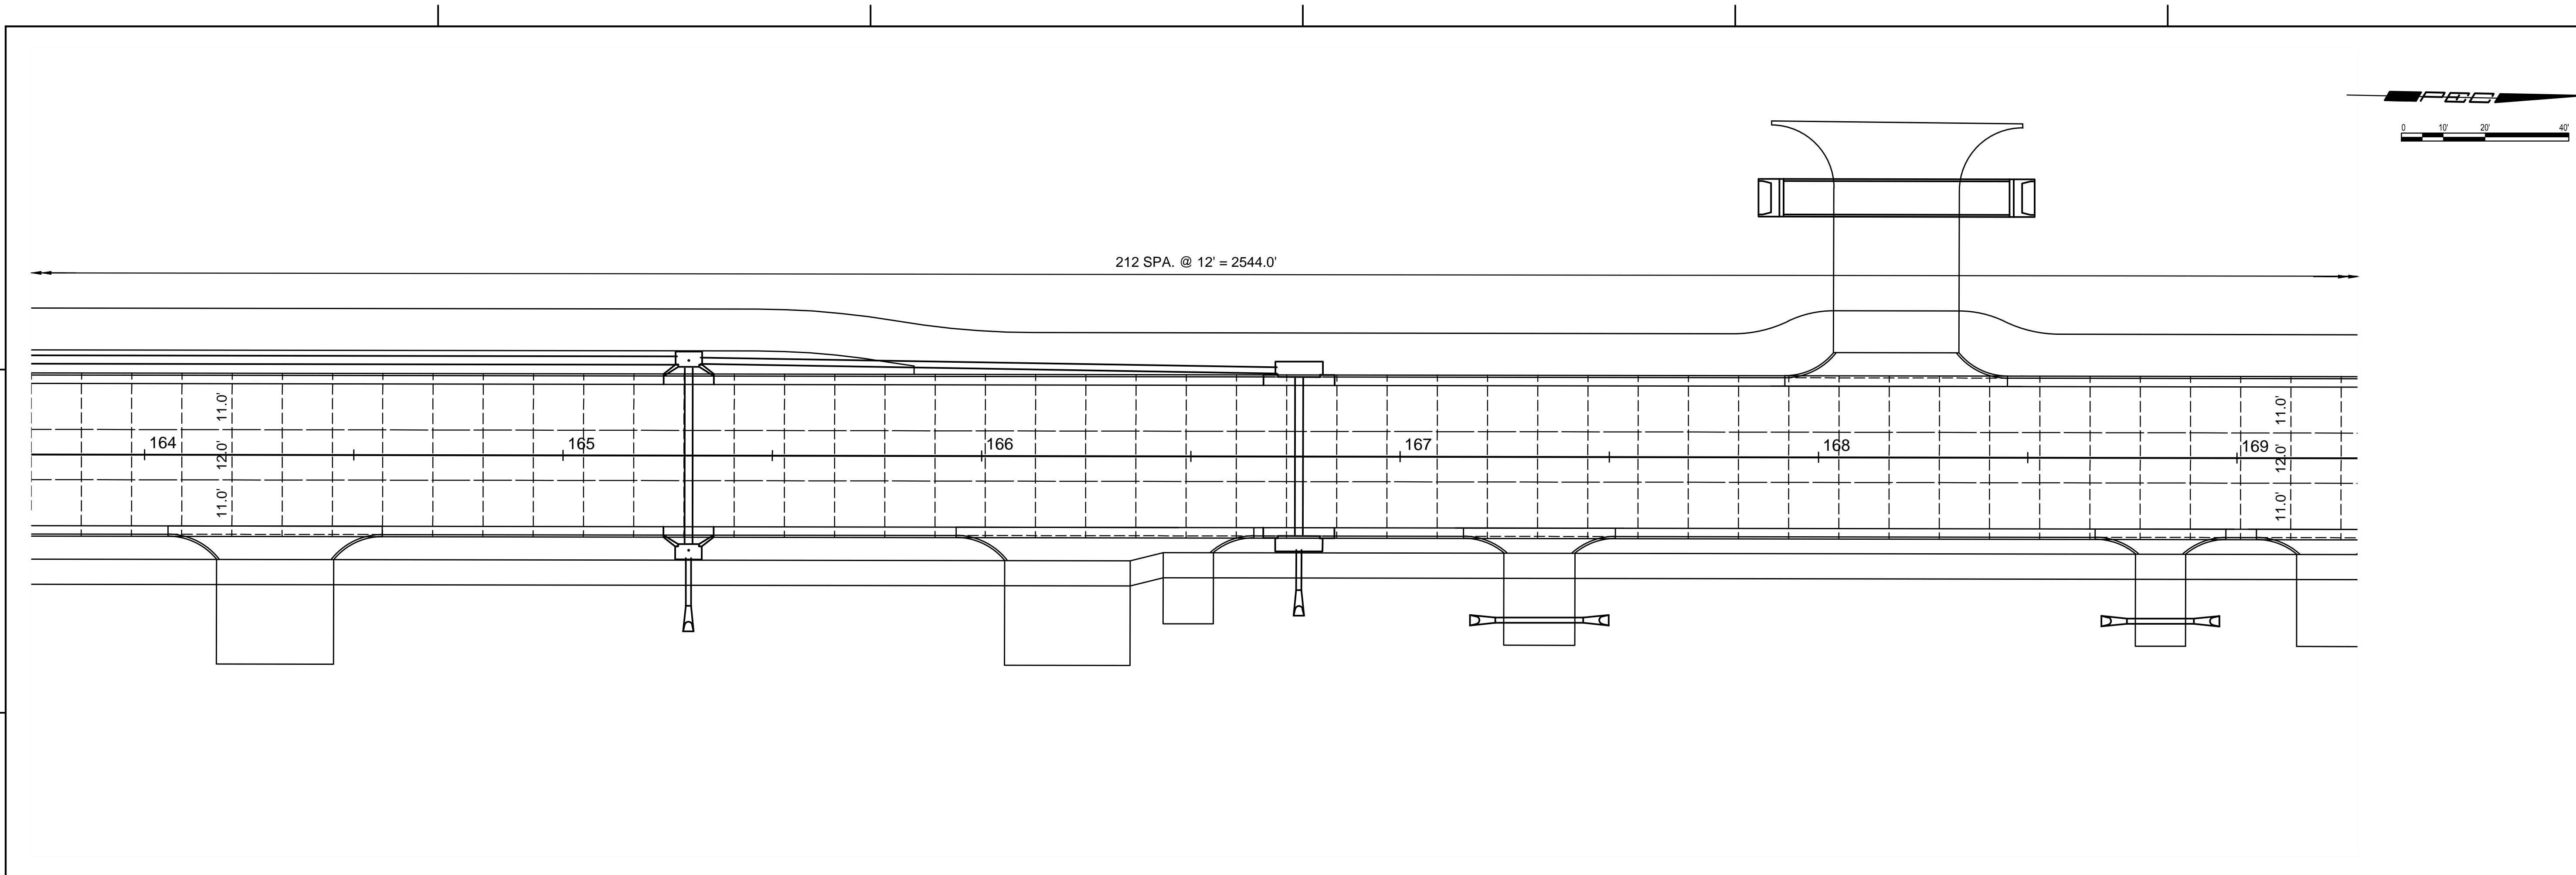


SAVED 10/8/2024 1:07:20 PM BY LUKE PETER
 PLOTTED 10/10/2024 1:34:34 PM BY LUKE PETER
 U:\WICHITA-CIVIL\2021\210254\001\PECDRAWINGS\XX-210254-001-CP221-PAVEMENT JOINTING PLAN.DWG

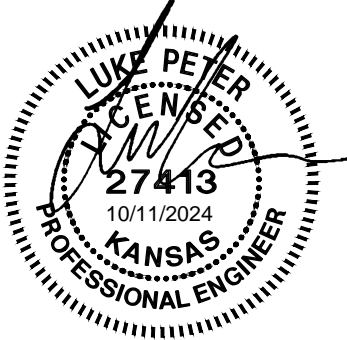

PAVEMENT JOINT LEGEND
 - - - - - TRANSVERSE JOINT
 ——— LONGITUDINAL JOINT

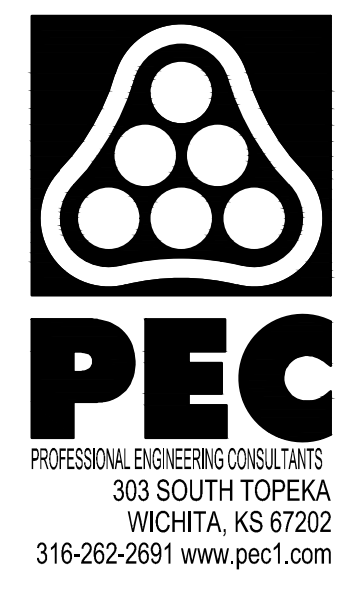

**WEST STREET IMPROVEMENTS
 FROM MACARTHUR ROAD TO
 47TH ST. SOUTH**
 CITY OF WICHITA

| | |
|--------|--|
| Issue: | |
| | |
| | |
| | |
| | |
| | |
| | |
| | |
| | |
| | |

| | |
|-------------|--------------|
| JOB NO. | 210254-001 |
| DATE | OCTOBER 2024 |
| PM | TPA |
| DESIGNED BY | LGP |
| DRAWN BY | CP |
| CHECKED BY | KMS |

PAVEMENT JOINTING PLAN (5)