

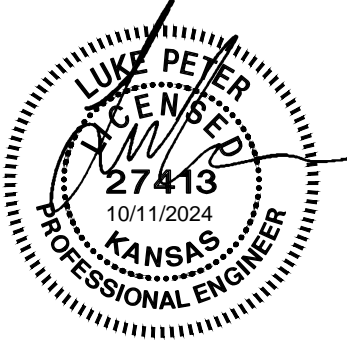
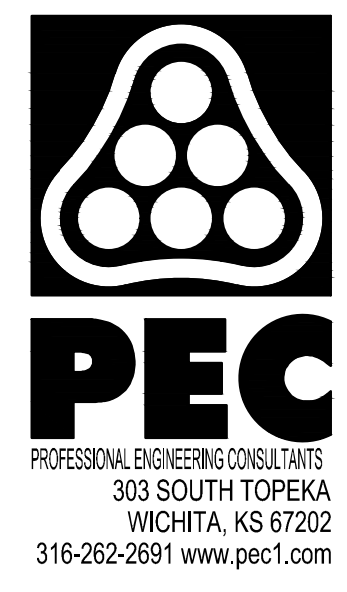


SAVED 10/08/2024 8:17:41 AM BY LUKE PETER
 PLOTTED 10/10/2024 1:41:20 PM BY LUKE PETER
 U:\WICHITA-CIVIL\2024\1210254\001\PEC\DRAWINGS\210254-001 DITCH PLANS.DWG

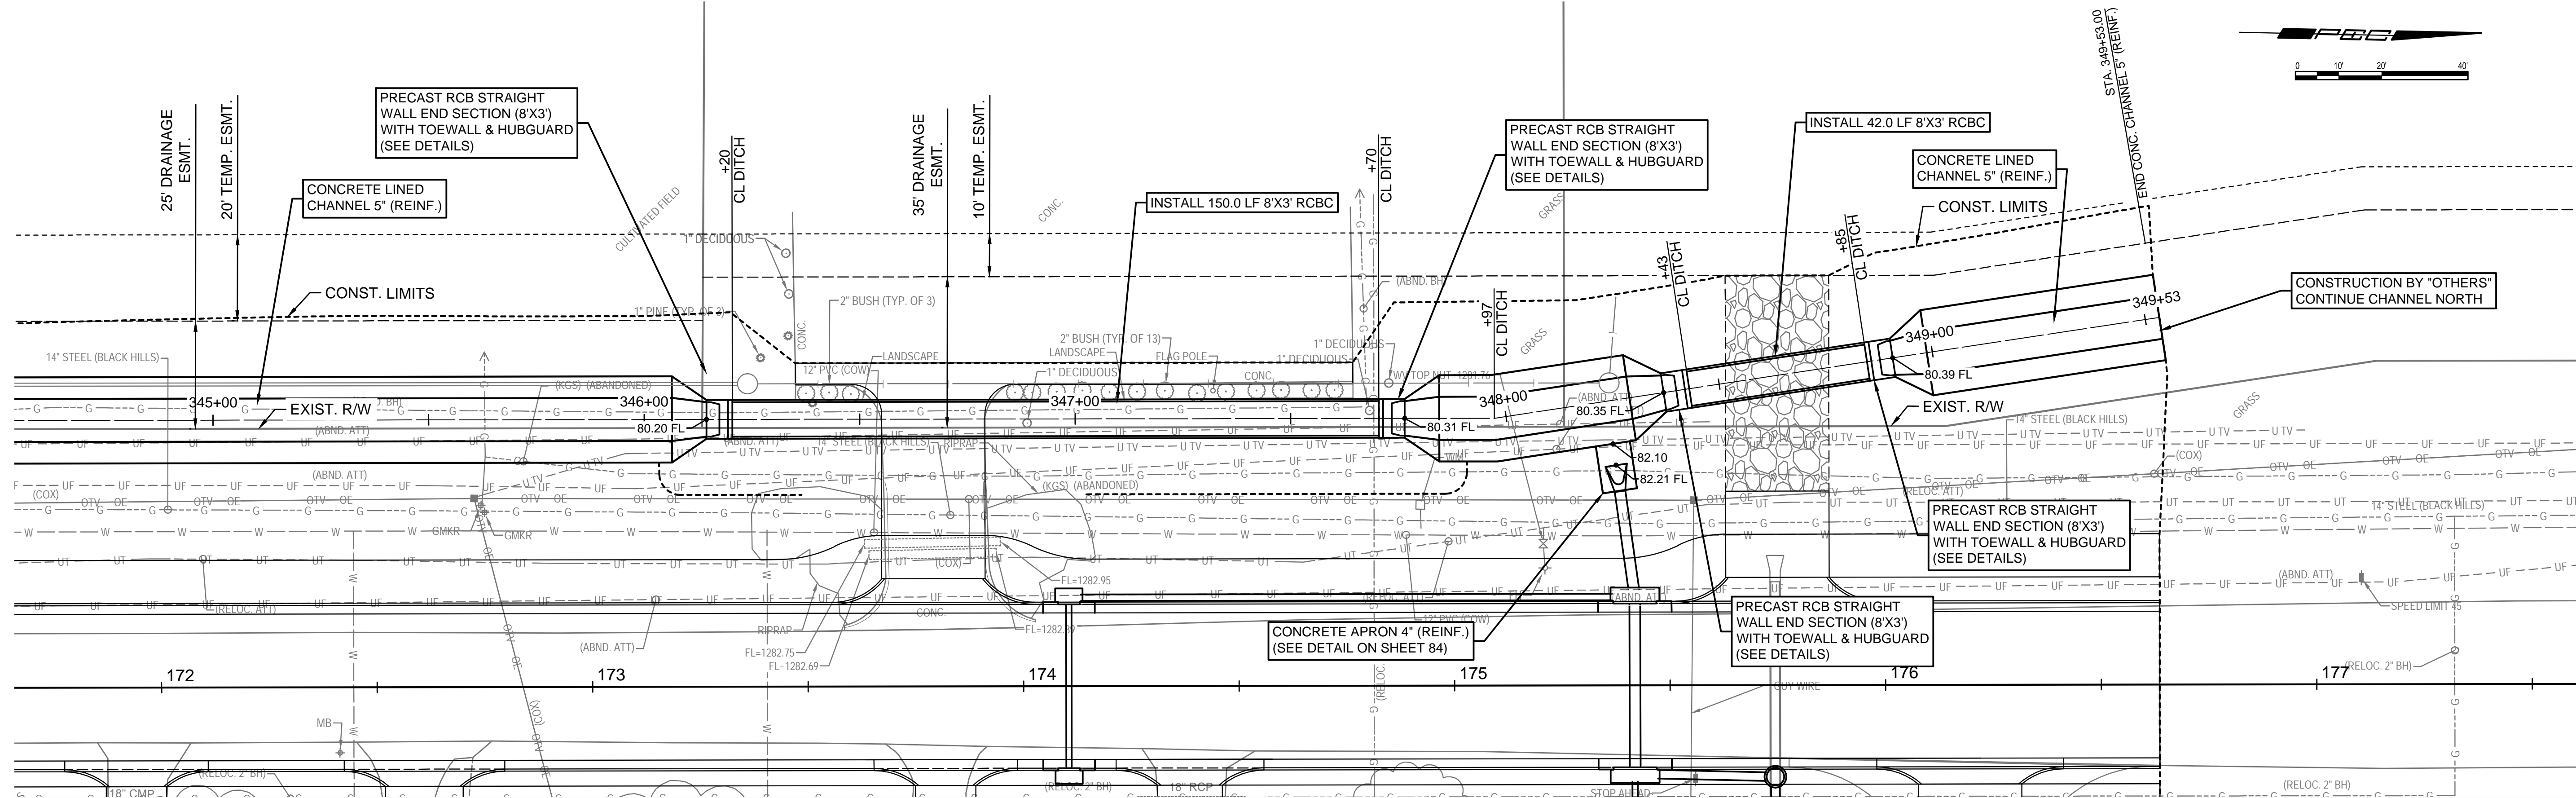

WEST STREET IMPROVEMENTS
 FROM MACARTHUR ROAD TO
 47TH ST. SOUTH
 CITY OF WICHITA

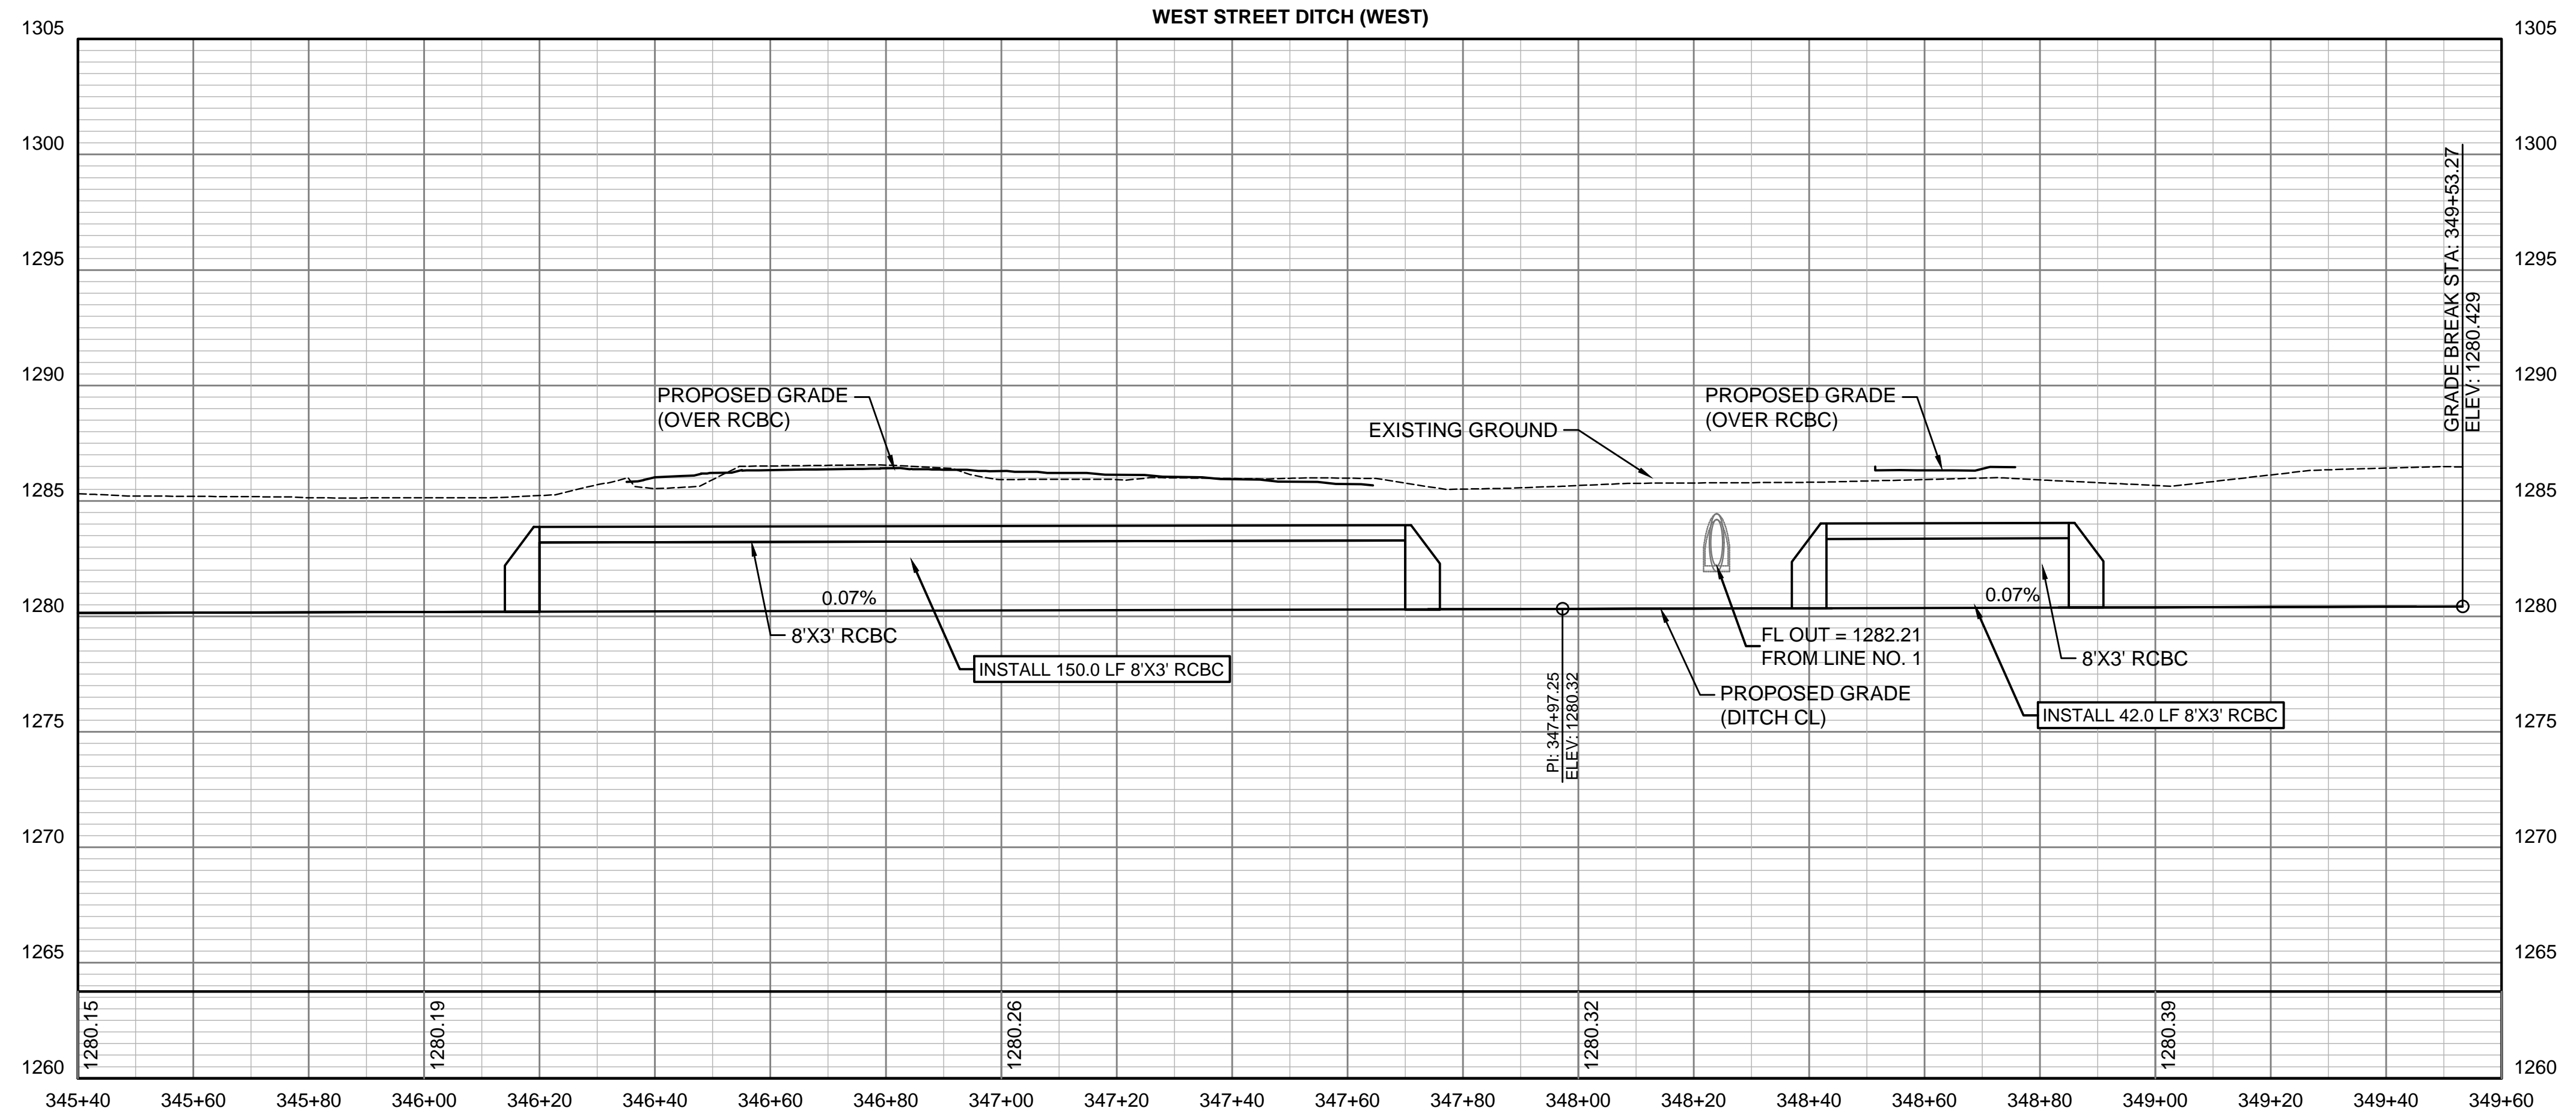

Issue:	
JOB NO.	210254-001
DATE	OCTOBER 2024
PM	TPA
DESIGNED BY	LGP
DRAWN BY	CP
CHECKED BY	KMS
CONCRETE LINED CHANNEL PLANS (9)	
CP239 66 OF 206	