

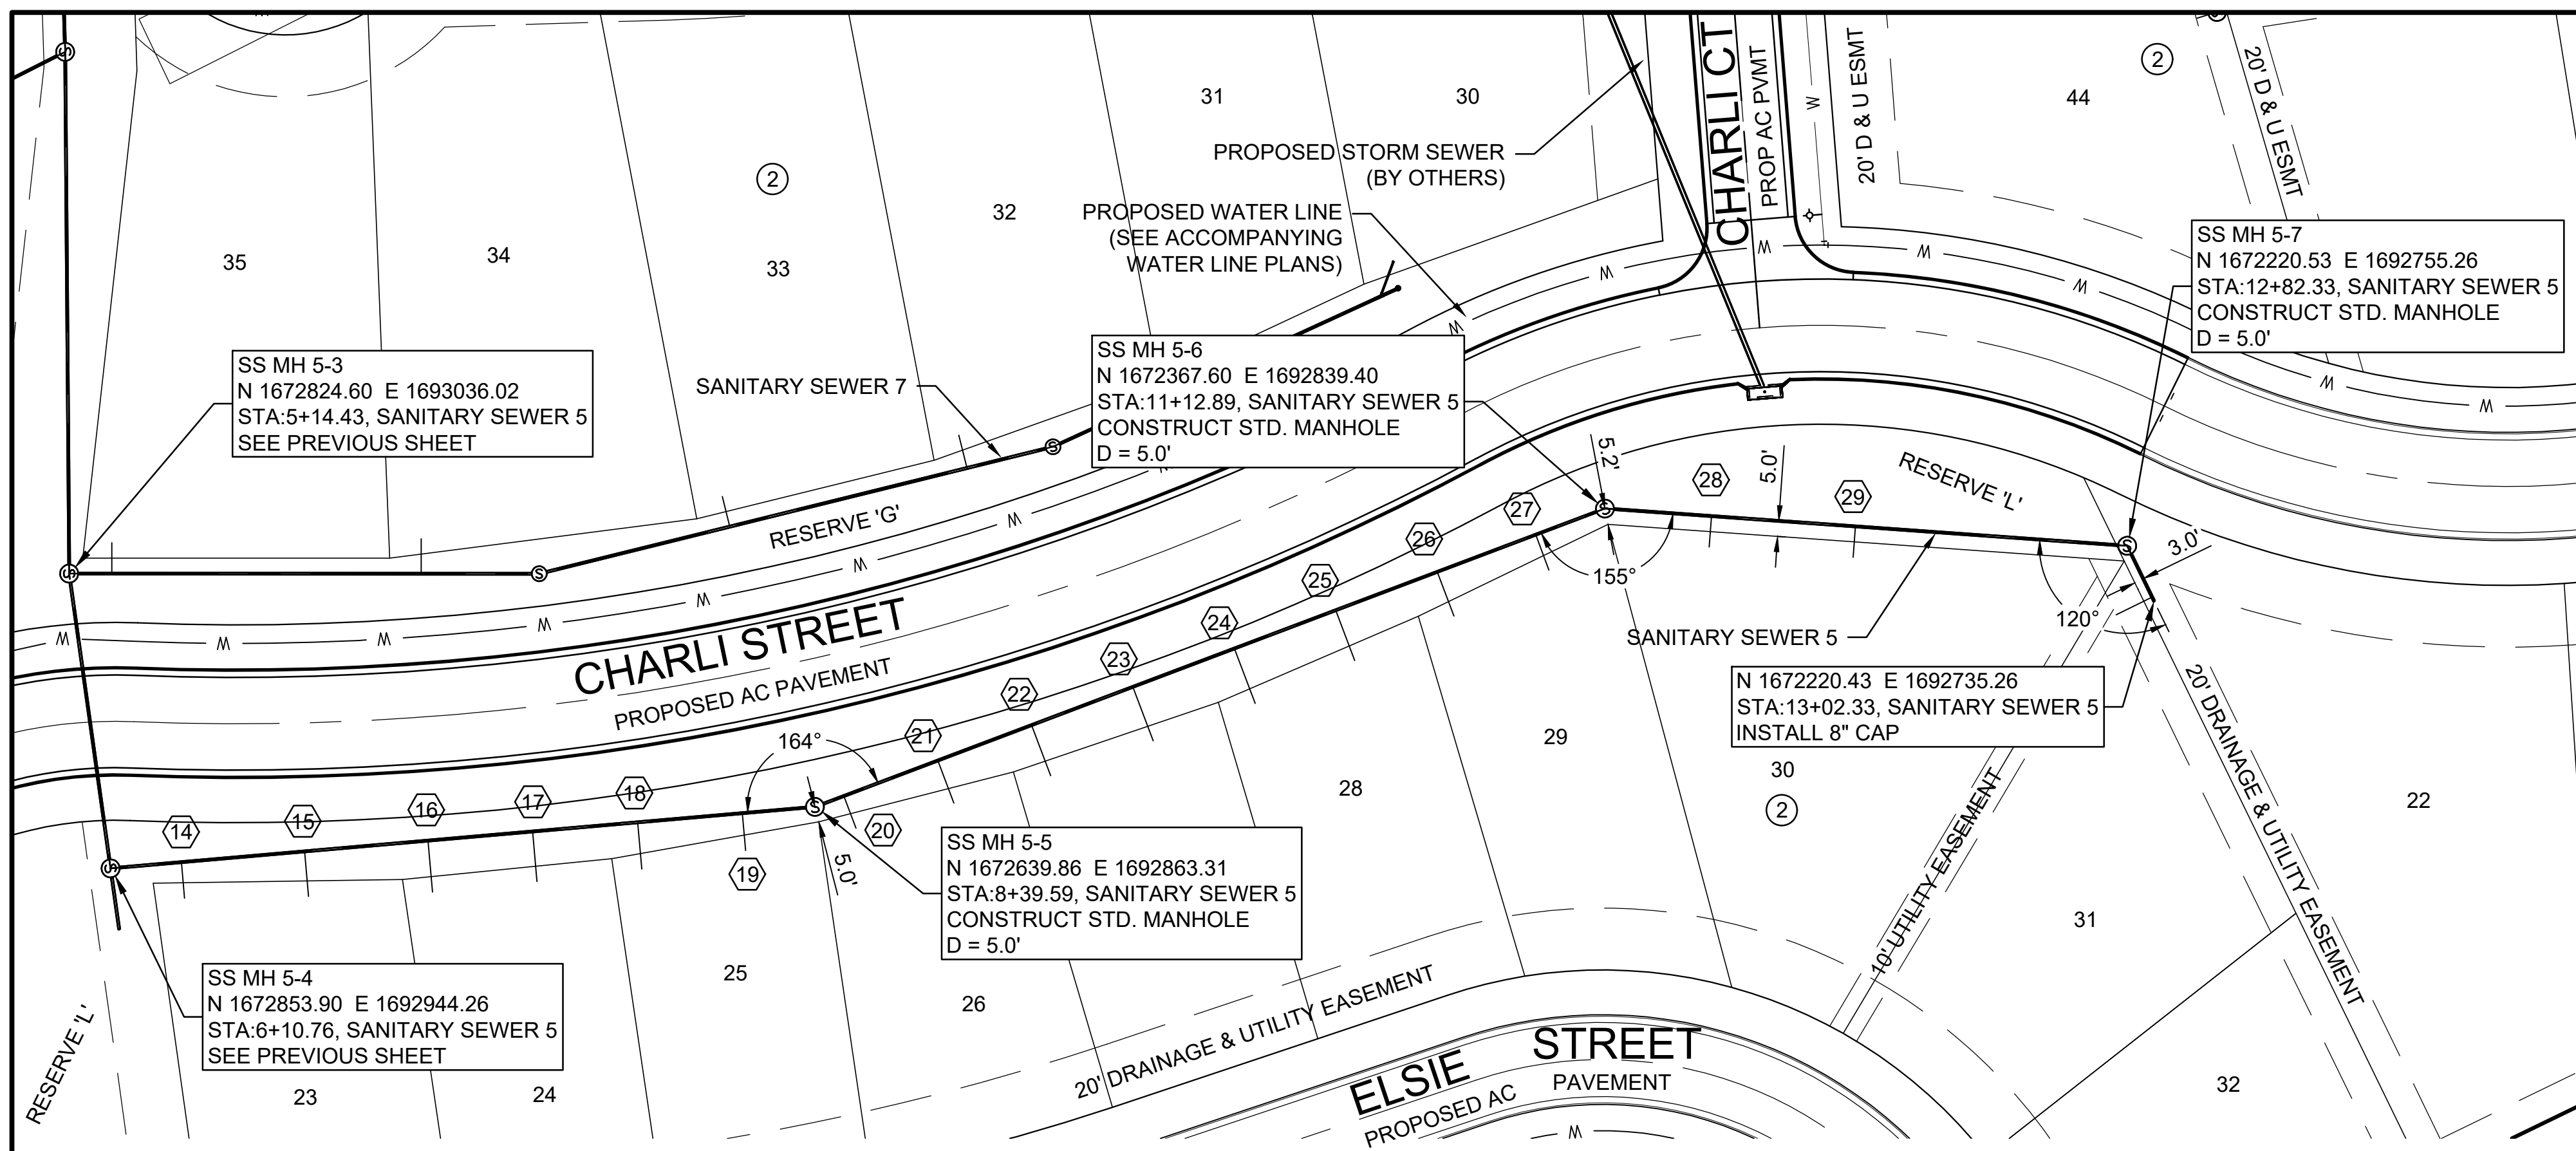


File: L:\2022\2141007 - Buffalo Pines Phase 1\Drawings\SEWER SHEETS\SANITARY SEWER 5 (1).dwg Last Save: 8/13/2024 11:55 AM Last saved by: CDJurey
 Last plotted by: Jurey, Caleb D. Plot Date: 9/3/2024 7:58 AM Plotter used: None

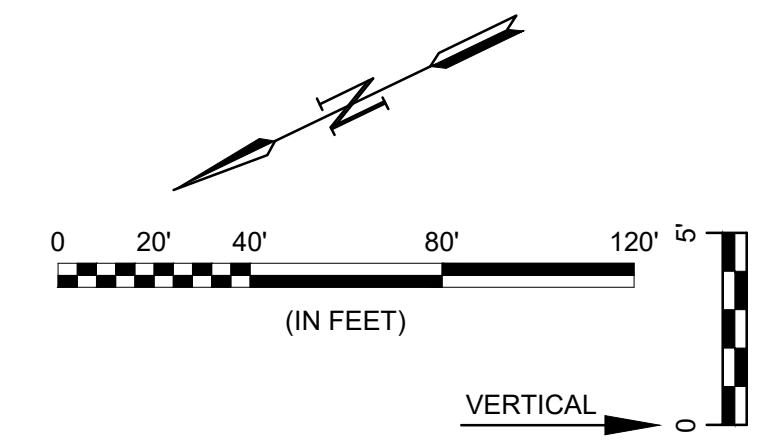

SEWER SERVICE RISER TABLE								
NUMBER	TYPE	SERVING			STATION/DIRECTION	FOR INFORMATION ONLY		
		LOT NO.	BLOCK NO.	LINE NO.		APPROX. LENGTH 4" PIPE		
						VERTICAL	HORIZONTAL	
24	8"x4" TEE	23	2	5	6+34 RT	9.0	12.0	
25	8"x4" TEE	23	2	5	6+74 RT	10.0	14.5	
26	8"x4" TEE	24	2	5	7+14 RT	11.0	17.0	
27	8"x4" TEE	24	2	5	7+48 RT	11.5	16.5	
28	8"x4" TEE	25	2	5	7+82 RT	12.0	15.5	
29	8"x4" TEE	25	2	5	8+16 RT	13.0	12.5	
30	8"x4" TEE	26	2	5	8+50 RT	13.5	11.5	
31	8"x4" TEE	26	2	5	8+89 RT	14.0	15.0	
32	8"x4" TEE	27	2	5	9+15 RT	14.5	17.5	
33	8"x4" TEE	27	2	5	9+50 RT	14.5	19.0	
34	8"x4" TEE	28	2	5	9+85 RT	14.0	19.0	
35	8"x4" TEE	28	2	5	10+20 RT	13.5	17.5	
36	8"x4" TEE	29	2	5	10+55 RT	13.0	15.5	
37	8"x4" TEE	29	2	5	10+89 RT	13.0	12.5	
38	8"x4" TEE	30	2	5	11+48 RT	12.5	10.0	
39	8"x4" TEE	30	2	5	11+94 RT	12.0	10.0	

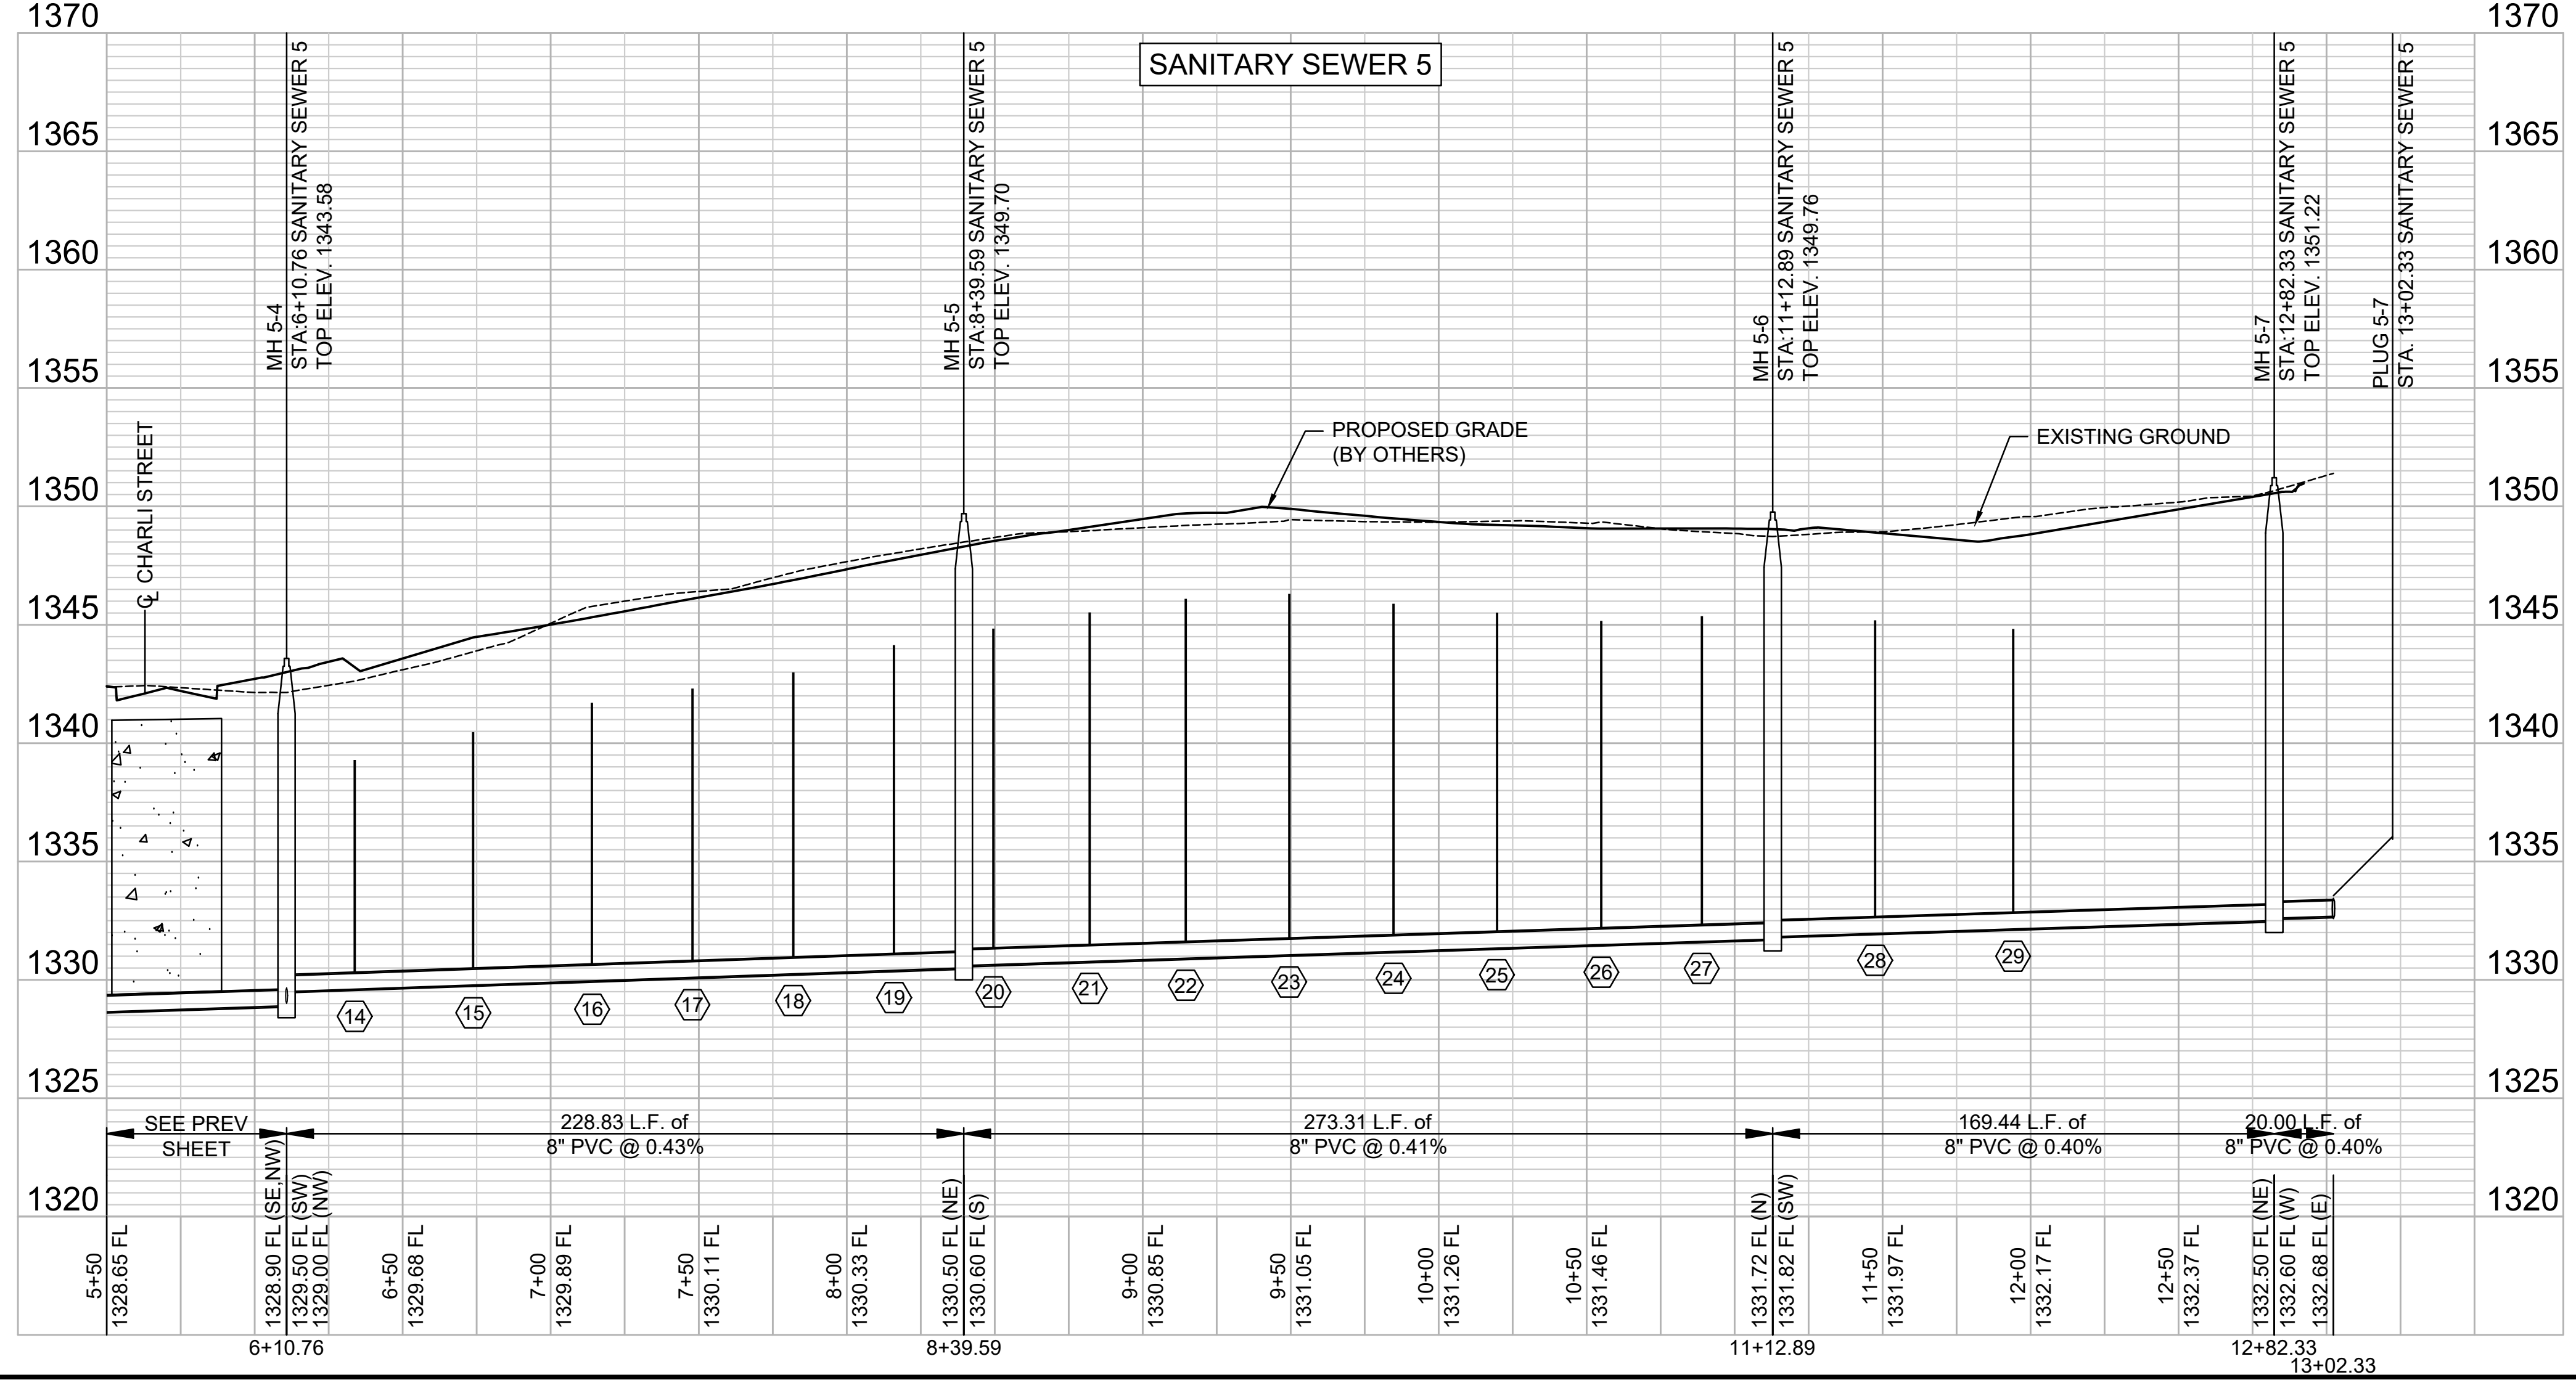

GARVER

© 2024 GARVER, LLC
 THIS DOCUMENT, ALONG WITH THE IDEAS AND DESIGNS CONVEYED HEREIN, SHALL BE CONSIDERED INSTRUMENTS OF PROFESSIONAL SERVICE AND ARE PROPERTY OF GARVER, LLC. ANY USE, REPRODUCTION, OR DISTRIBUTION OF THIS DOCUMENT, ALONG WITH THE IDEAS AND DESIGNS CONTAINED HEREIN, IS PROHIBITED UNLESS AUTHORIZED IN WRITING BY GARVER, LLC OR EXPLICITLY ALLOWED IN THE GOVERNING PROFESSIONAL SERVICES AGREEMENT FOR THIS WORK.

1995 Midfield Rd
 Wichita, KS 67209
 (316) 264-8008



REV.	DATE	DESCRIPTION	BY

CITY OF WICHITA
 WICHITA, KANSAS

BUFFALO PINES ADDITION
 SANITARY SEWER EXTENSION

SANITARY SEWER 5 P&P
 (2 OF 2)

JOB NO.: 22T41007
 DATE: AUG 2024
 DESIGNED BY: CDJ
 DRAWN BY: CDJ

BAR IS ONE INCH ON ORIGINAL DRAWING
 IF NOT ONE INCH ON THIS SHEET, ADJUST SCALES ACCORDINGLY.

DRAWING NUMBER

SHEET NUMBER **14** OF **25**