


File: L:\2022\22T41007 - Buffalo Pines Phase 1\Drawings\Sanitary Sewer\COORDINATE MAP.dwg Last Save: 8/13/2024 10:25 AM Last saved by: CDJurey  
 Last plotted by: Jurey, Caleb D. Plot Date: 9/3/2024 7:59 AM Plotter used: None

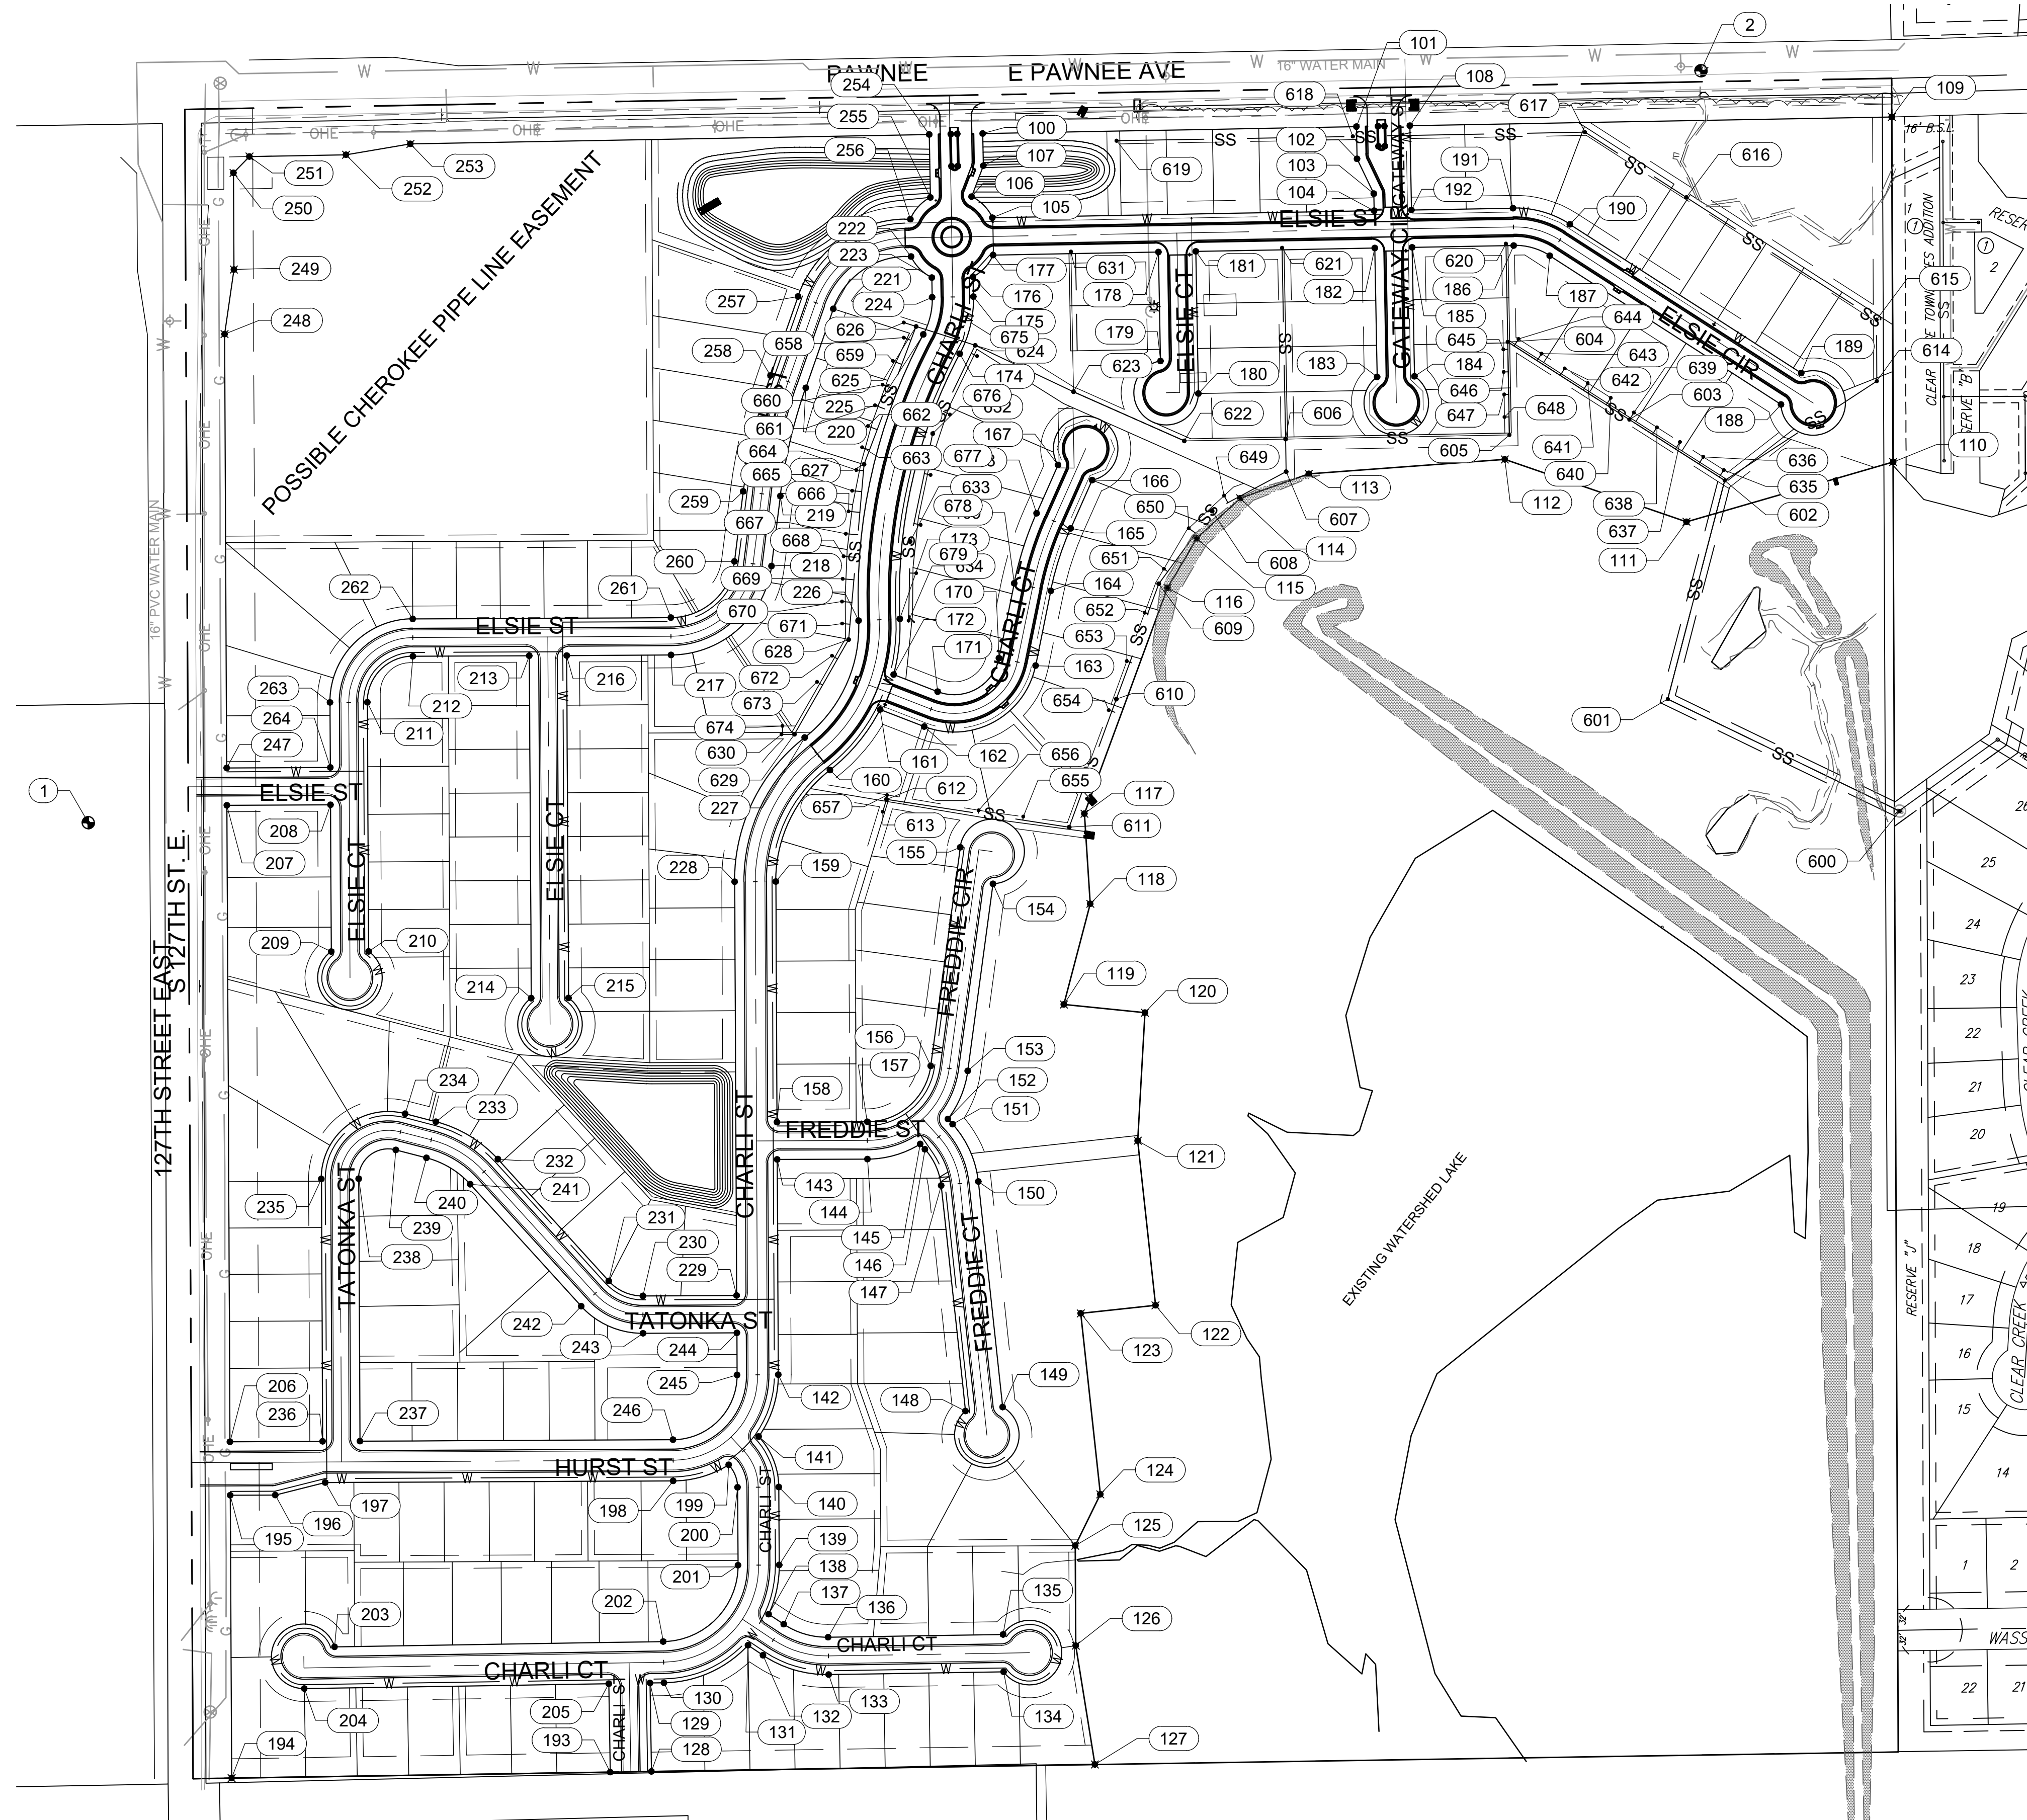

© 2024 GARVER, LLC  
 THIS DOCUMENT, ALONG WITH THE IDEAS AND DESIGNS CONVEYED HEREIN, SHALL BE CONSIDERED INSTRUMENTS OF PROFESSIONAL SERVICE AND ARE PROPERTY OF GARVER, LLC. ANY USE, REPRODUCTION, OR DISTRIBUTION OF THIS DOCUMENT, ALONG WITH THE IDEAS AND DESIGN CONTAINED HEREIN, IS PROHIBITED UNLESS AUTHORIZED IN WRITING BY GARVER, LLC OR EXPLICITLY ALLOWED IN THE GOVERNING PROFESSIONAL SERVICES AGREEMENT FOR THIS WORK.

1995 Midfield Rd  
 Wichita, KS 67209  
 (316) 264-8008



REV.	DATE	DESCRIPTION	BY

**CITY OF WICHITA**  
 WICHITA, KANSAS

**BUFFALO PINES ADDITION**  
**SANITARY SEWER EXTENSION**

**COORDINATE MAP**

JOB NO.: 22T41007  
 DATE: AUG 2024  
 DESIGNED BY: CDJ  
 DRAWN BY: CDJ

BAR IS ONE INCH ON ORIGINAL DRAWING  
 IF NOT ONE INCH ON THIS SHEET, ADJUST SCALES ACCORDINGLY.

DRAWING NUMBER

SHEET NUMBER **16** OF **25**