
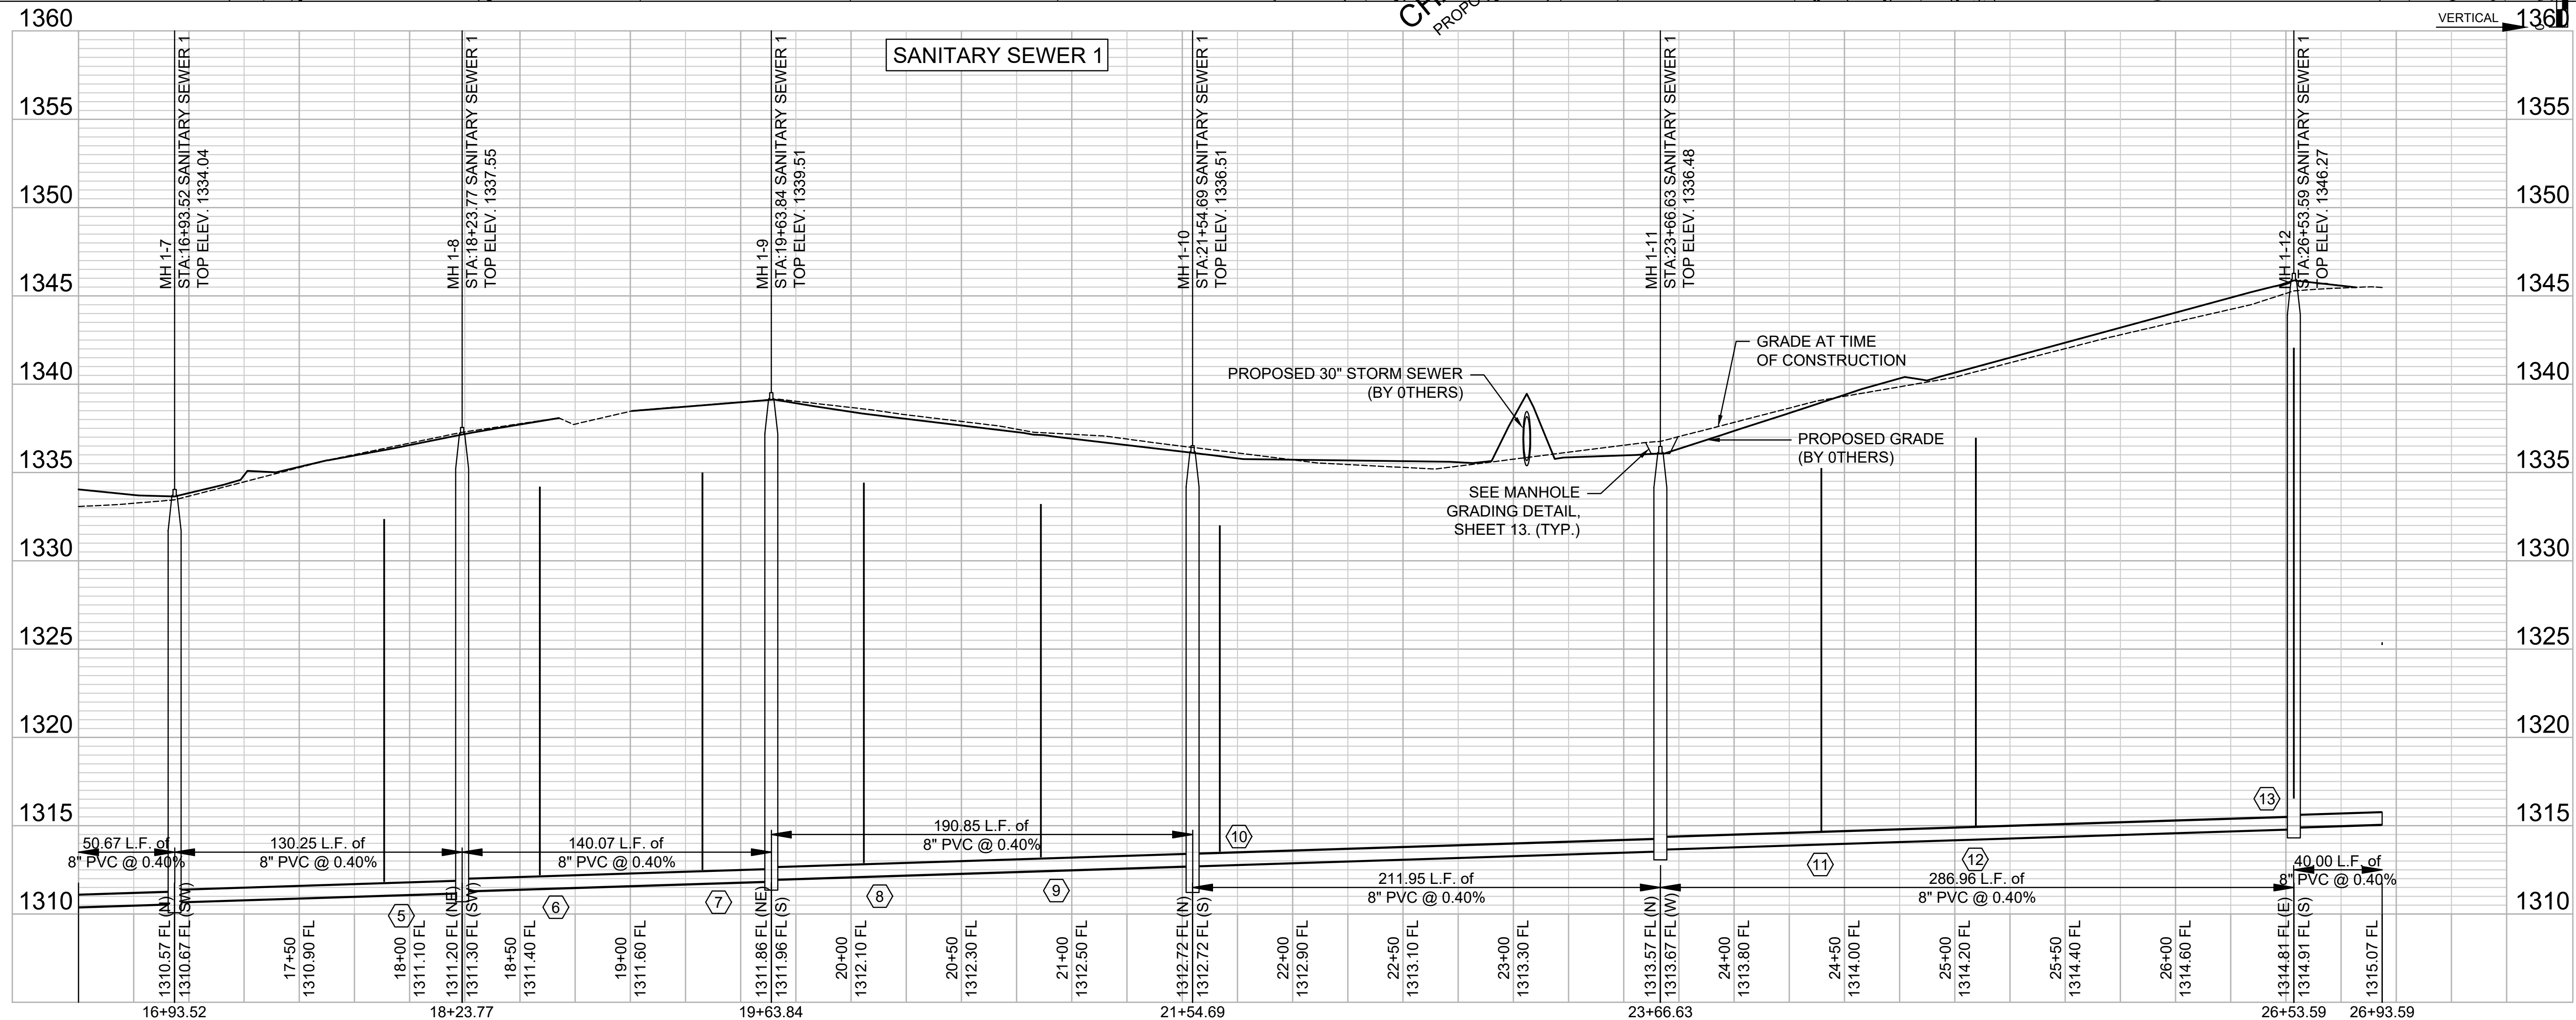


UNPLATTED

SEWER SERVICE RISER TABLE								
NUMBER	TYPE	SERVING			STATION/DIRECTION	FOR INFORMATION ONLY		
		LOT NO.	BLOCK NO.	LINE NO.		APPROX. LENGTH 4" PIPE		
					VERTICAL	HORIZONTAL		
15	8"x4" TEE	36	2	1	17+96 RT	20.5	12.5	
16	8"x4" TEE	37	2	1	18+67 RT	22.0	13.5	
17	8"x4" TEE	38	2	1	19+40 RT	22.5	7.5	
18	8"x4" TEE	39	2	1	20+14 RT	21.5	5.0	
19	8"x4" TEE	40	2	1	20+94 RT	20.0	5.5	
20	8"x4" TEE	41	2	1	21+75 RT	18.5	5.5	
21	8"x4" TEE	42	2	1	24+40 RT	20.5	5.5	
22	8"x4" TEE	43	2	1	25+10 RT	22.0	5.0	
23	4" MH STUB	44	2	1	26+54 RT	25.5	7.0	

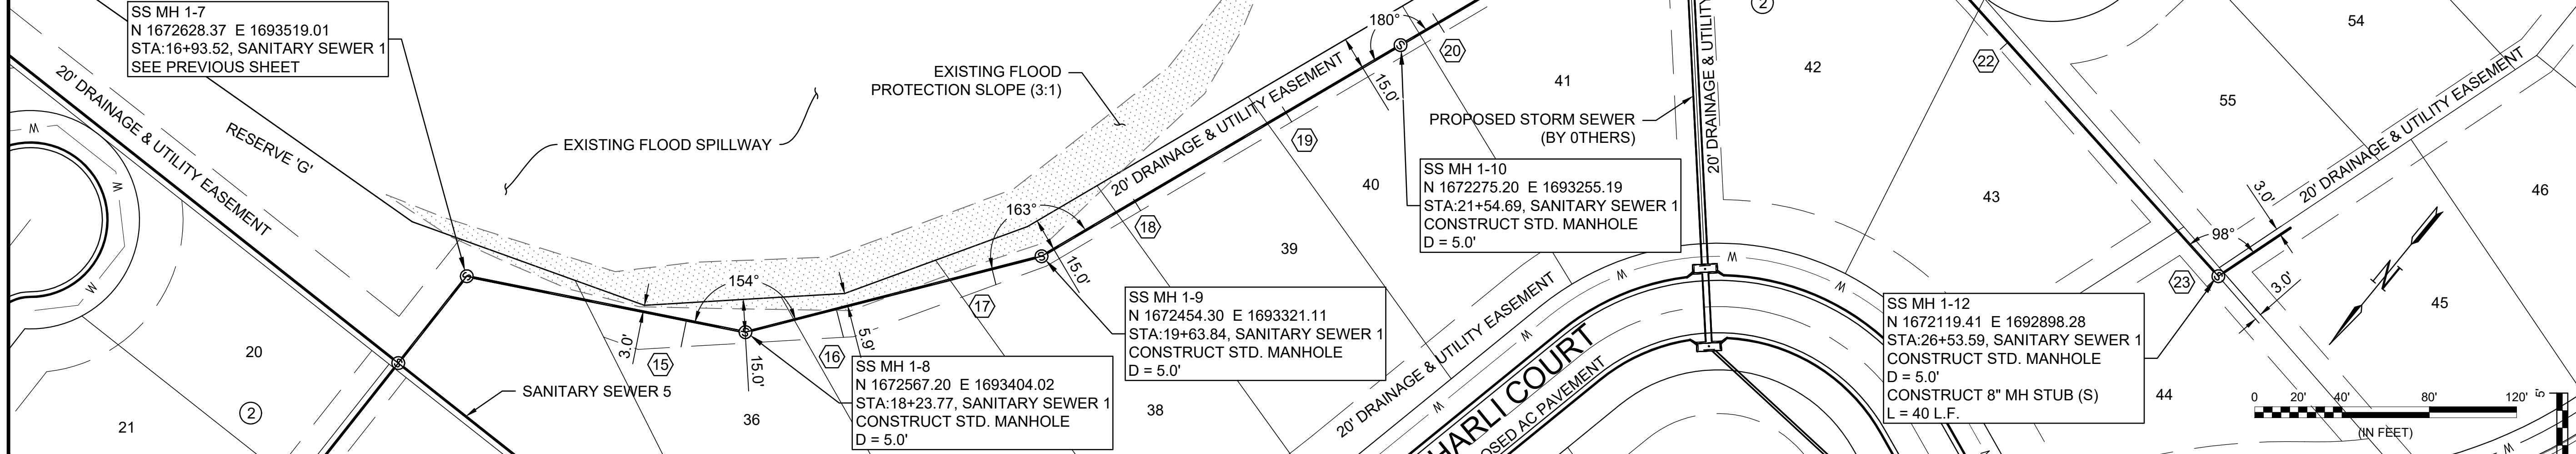

SS MH 1-11
N 1672076.30 E 1693181.98
STA:23+66.63, SANITARY SEWER 1
CONSTRUCT STD. MANHOLE
D = 5.0'

SS MH 1-7
N 1672628.37 E 1693519.01
STA:16+93.52, SANITARY SEWER 1
SEE PREVIOUS SHEET

SS MH 1-10
N 1672275.20 E 1693255.19
STA:21+54.69, SANITARY SEWER 1
CONSTRUCT STD. MANHOLE
D = 5.0'

SS MH 1-9
N 1672454.30 E 1693321.11
STA:19+63.84, SANITARY SEWER 1
CONSTRUCT STD. MANHOLE
D = 5.0'

SS MH 1-8
N 1672567.20 E 1693404.02
STA:18+23.77, SANITARY SEWER 1
CONSTRUCT STD. MANHOLE
D = 5.0'

SS MH 1-12
N 1672119.41 E 1692898.28
STA:26+53.59, SANITARY SEWER 1
CONSTRUCT STD. MANHOLE
D = 5.0'
CONSTRUCT 8" MH STUB (S)
L = 40 L.F.

GARVER
© 2024 GARVER, LLC
THIS DOCUMENT, ALONG WITH THE IDEAS AND DESIGNS CONVEYED HEREIN, SHALL BE CONSIDERED INSTRUMENTS OF PROFESSIONAL SERVICE AND ARE PROPERTY OF GARVER, LLC. ANY USE, REPRODUCTION, OR DISTRIBUTION OF THIS DOCUMENT, ALONG WITH THE IDEAS AND DESIGN CONTAINED HEREIN, IS PROHIBITED UNLESS AUTHORIZED IN WRITING BY GARVER, LLC OR EXPLICITLY ALLOWED IN THE GOVERNING PROFESSIONAL SERVICES AGREEMENT FOR THIS WORK.

1995 Midfield Rd
Wichita, KS 67209
(316) 264-8008



REV.	DATE	DESCRIPTION

CITY OF WICHITA
WICHITA, KANSAS
BUFFALO PINES ADDITION
SANITARY SEWER EXTENSION

SANITARY SEWER 1 P&P
(3 OF 3)

JOB NO.: 22T41007
DATE: AUG 2024
DESIGNED BY: CDJ
DRAWN BY: CDJ

BAR IS ONE INCH ON ORIGINAL DRAWING
IF NOT ONE INCH ON THIS SHEET, ADJUST SCALES ACCORDINGLY.

DRAWING NUMBER

SHEET NUMBER **9** OF **25**

File: L:\2022\22T41007 - Buffalo Pines Phase 1\Drawings\Sanitary Sewer 1 (2)dwg Last Save: 9/13/2024 11:56 AM Last saved by: CDJurek
Last plotted by: Jurek, Caleb D. Plot Date: 9/3/2024 7:56 AM Plotter used: None