


2007 SANITARY SEWER RECONSTRUCTION PHASE 5

OCA # 620478 / 468-84355

(VARIOUS LOCATIONS)

SITE NO.	<u>GENERAL LOCATION</u>	<u>PIPE SIZE</u>	<u>UPSTREAM MANHOLE</u>	<u>DOWNSTREAM MANHOLE</u>	<u>UPSTREAM INVERT ELEVATION</u> (City Datum)	<u>DOWNSTREAM INVERT ELEVATION</u> (City Datum)	<u>LENGTH (FT.)</u>
1	Easement north of Lynwood, east of Rock Road	8"	6047-242 6047-241	6047-241 6047-240	161.18 Manhole Work	156.60	310
2	Easement between Green & Poplar, south of Orme	8"	5646-155	5646-154	Point Repair		
3-1	Alley east of Hydraulic, from Park Street to Harry Street	8"	5646-437	5646-436	95.56	95.17	195
		8"	5646-436	5646-435	95.17	94.80	189
3-2		8"	5646-435	5646-434	94.80	94.38	208
		8"	5646-434	5646-433	94.38	93.90	188
	8"	5646-433	5646-432	93.90	93.52	162	
4	Alley between Minneapolis and Minnesota, north of English Street	8"	5647-069	5647-635	102.66	102.15	255
5	Easement between Hillside & Holyoke, north of 13th Street	8"	5749-076		Manhole Work		
6	Alley between Broadway & Topeka, from 14th Street to 13th Street	8"	5549-182	5549-179	115.22	114.37	283
		8"	5549-179	5549-176	114.37	113.56	290
7	Easement south of 8th Street, east of Woodlawn	8"	5948-073	5948-072	Point Repair		
		8"	5948-072	5948-071	188.95	188.00	238
		8"	5948-071	5948-061	186.42	185.45	248
8	Easement between Brookfield and Mission, north of Central	8"	5948-082	5948-081	Point Repair & MH Work		
9	Alley between Park & Wellington Streets, north and south of 24th Street North	8"	5450-260	5450-259	118.00	117.68	158
		8"	5450-259	5450-258	117.68	117.38	151
10	Alley east of Waco, north of 15th Street N.	8"	5449-186	5449-182	Outside Drop & MH Work		
						Total linear feet =	2875

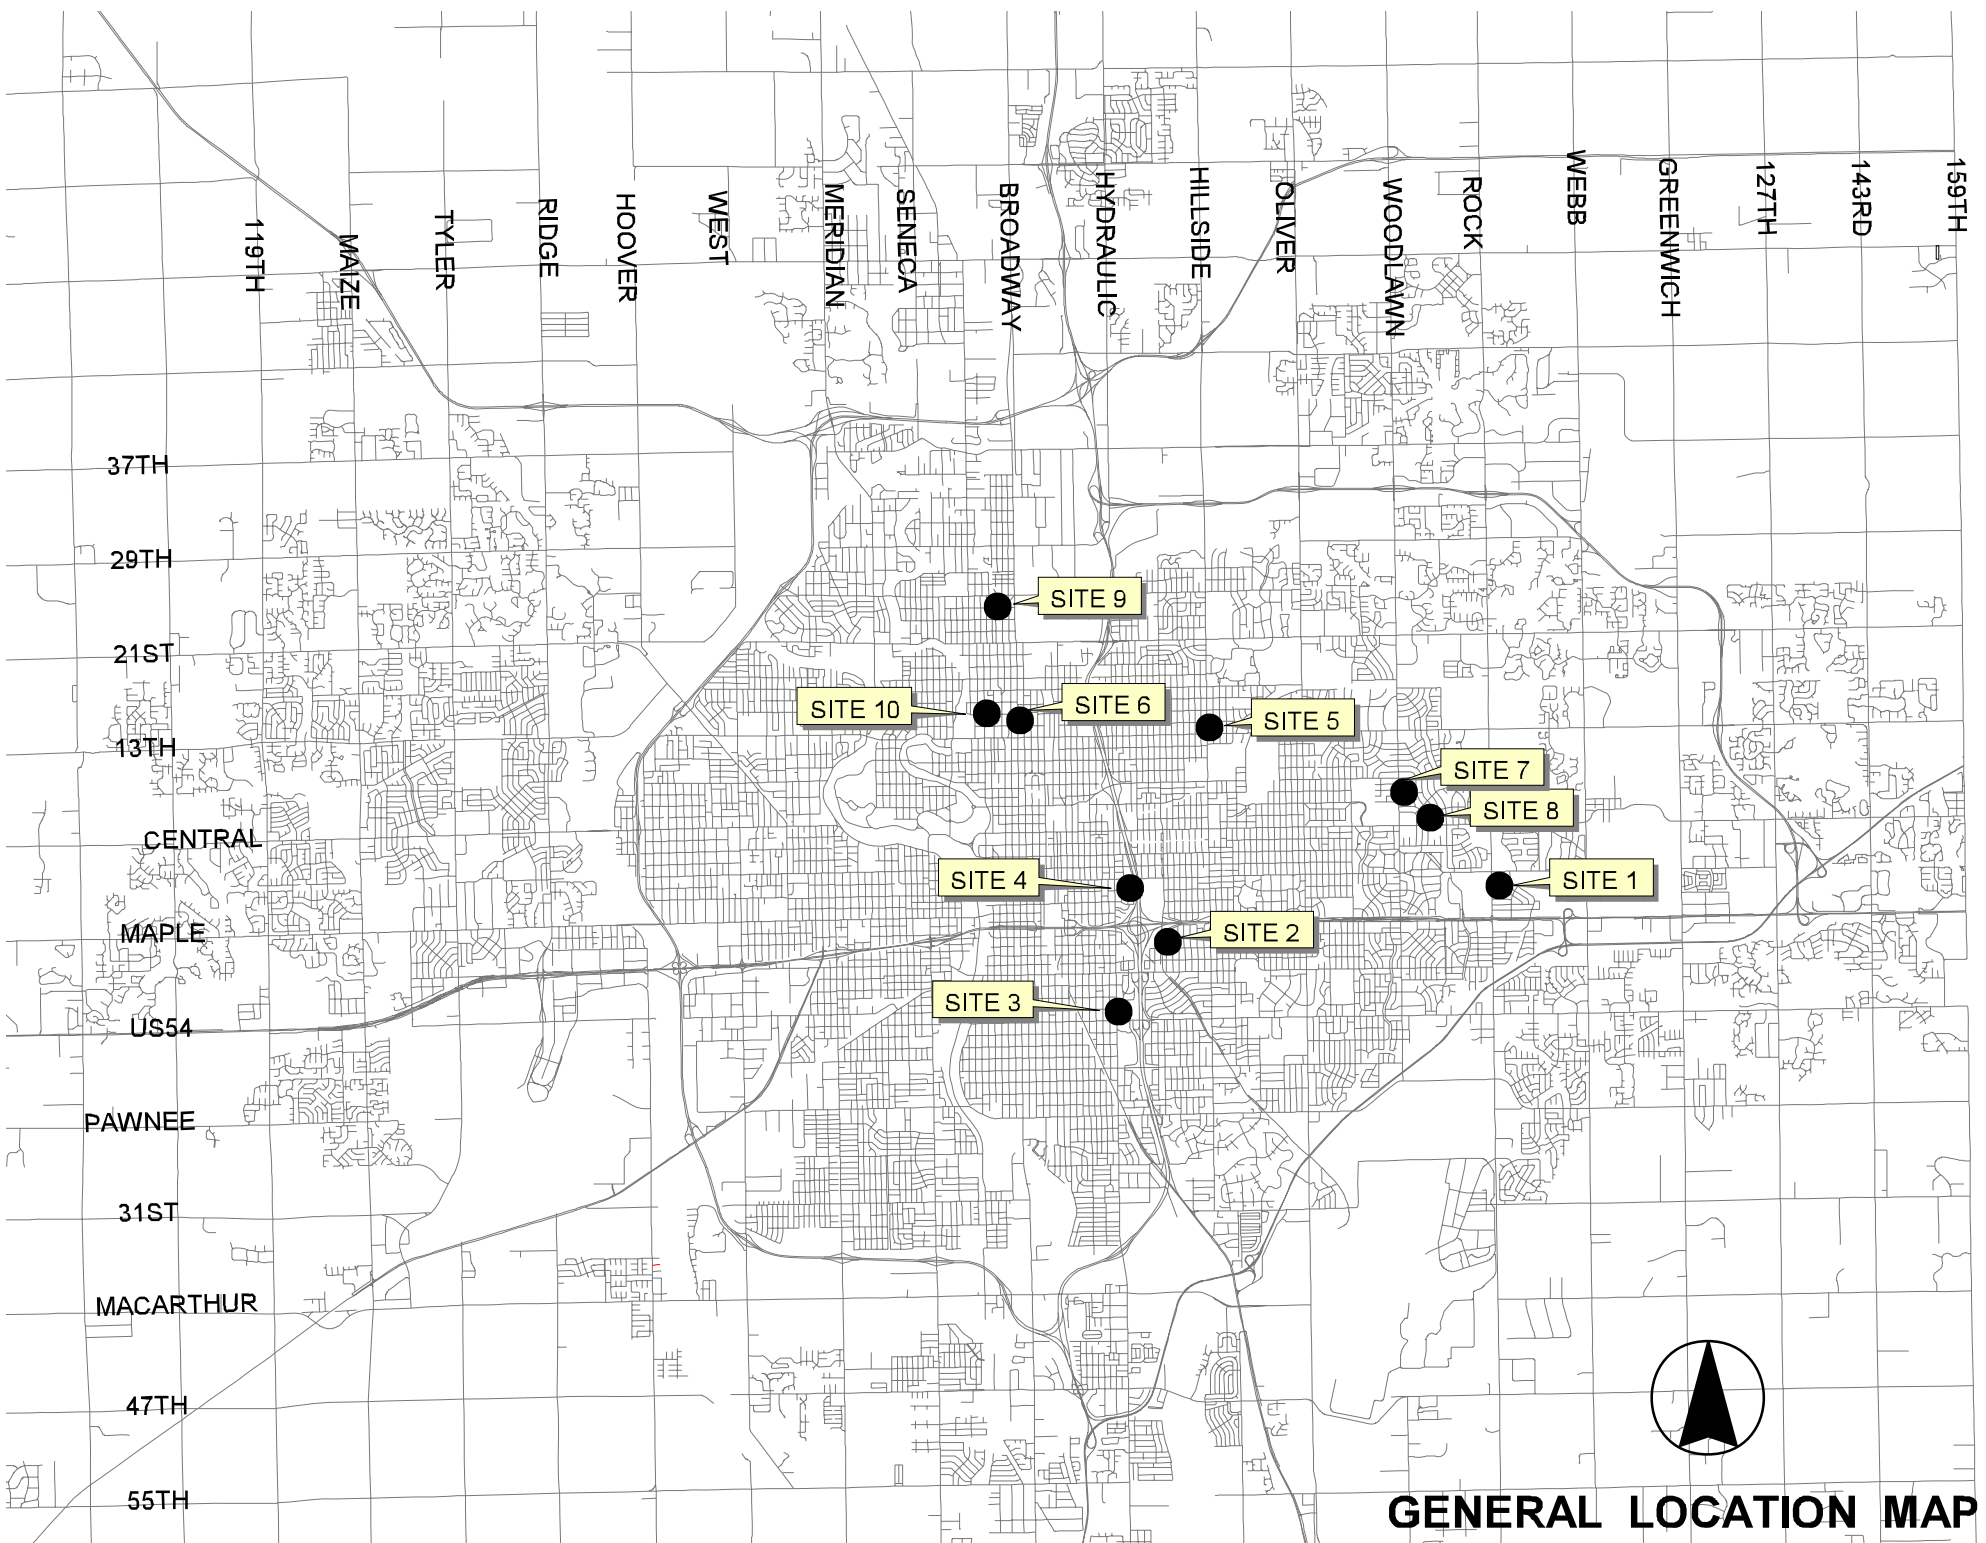

GENERAL LOCATION MAP

