


**UTILITY CUT REPAIR
(CONCRETE PAVEMENT REMOVAL EDGE DETAIL)**

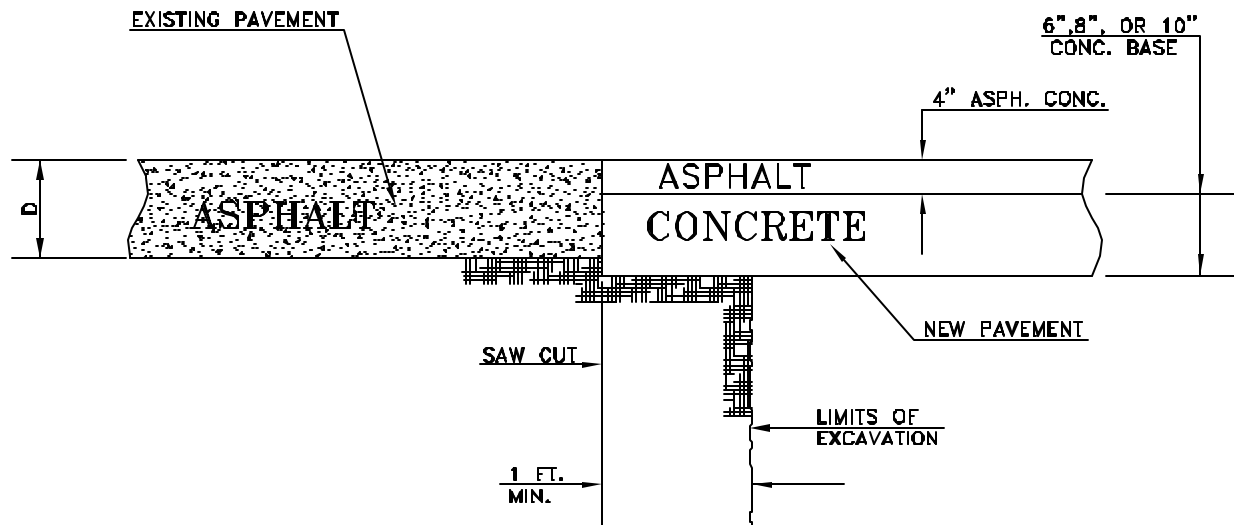

**UTILITY CUT REPAIR
(FULL DEPTH ASPHALT CONCRETE PATCH)**