




SAVED 1/3/2025 12:00:09 PM BY HUNTER, WILES
 PLOTTED 1/3/2025 2:15:31 PM BY BRADLEY HAYNES
 U:\WICHITA-CIVIL\2023\237042\05\2PPD4_PLANS\030\237042-005-C004.DWG

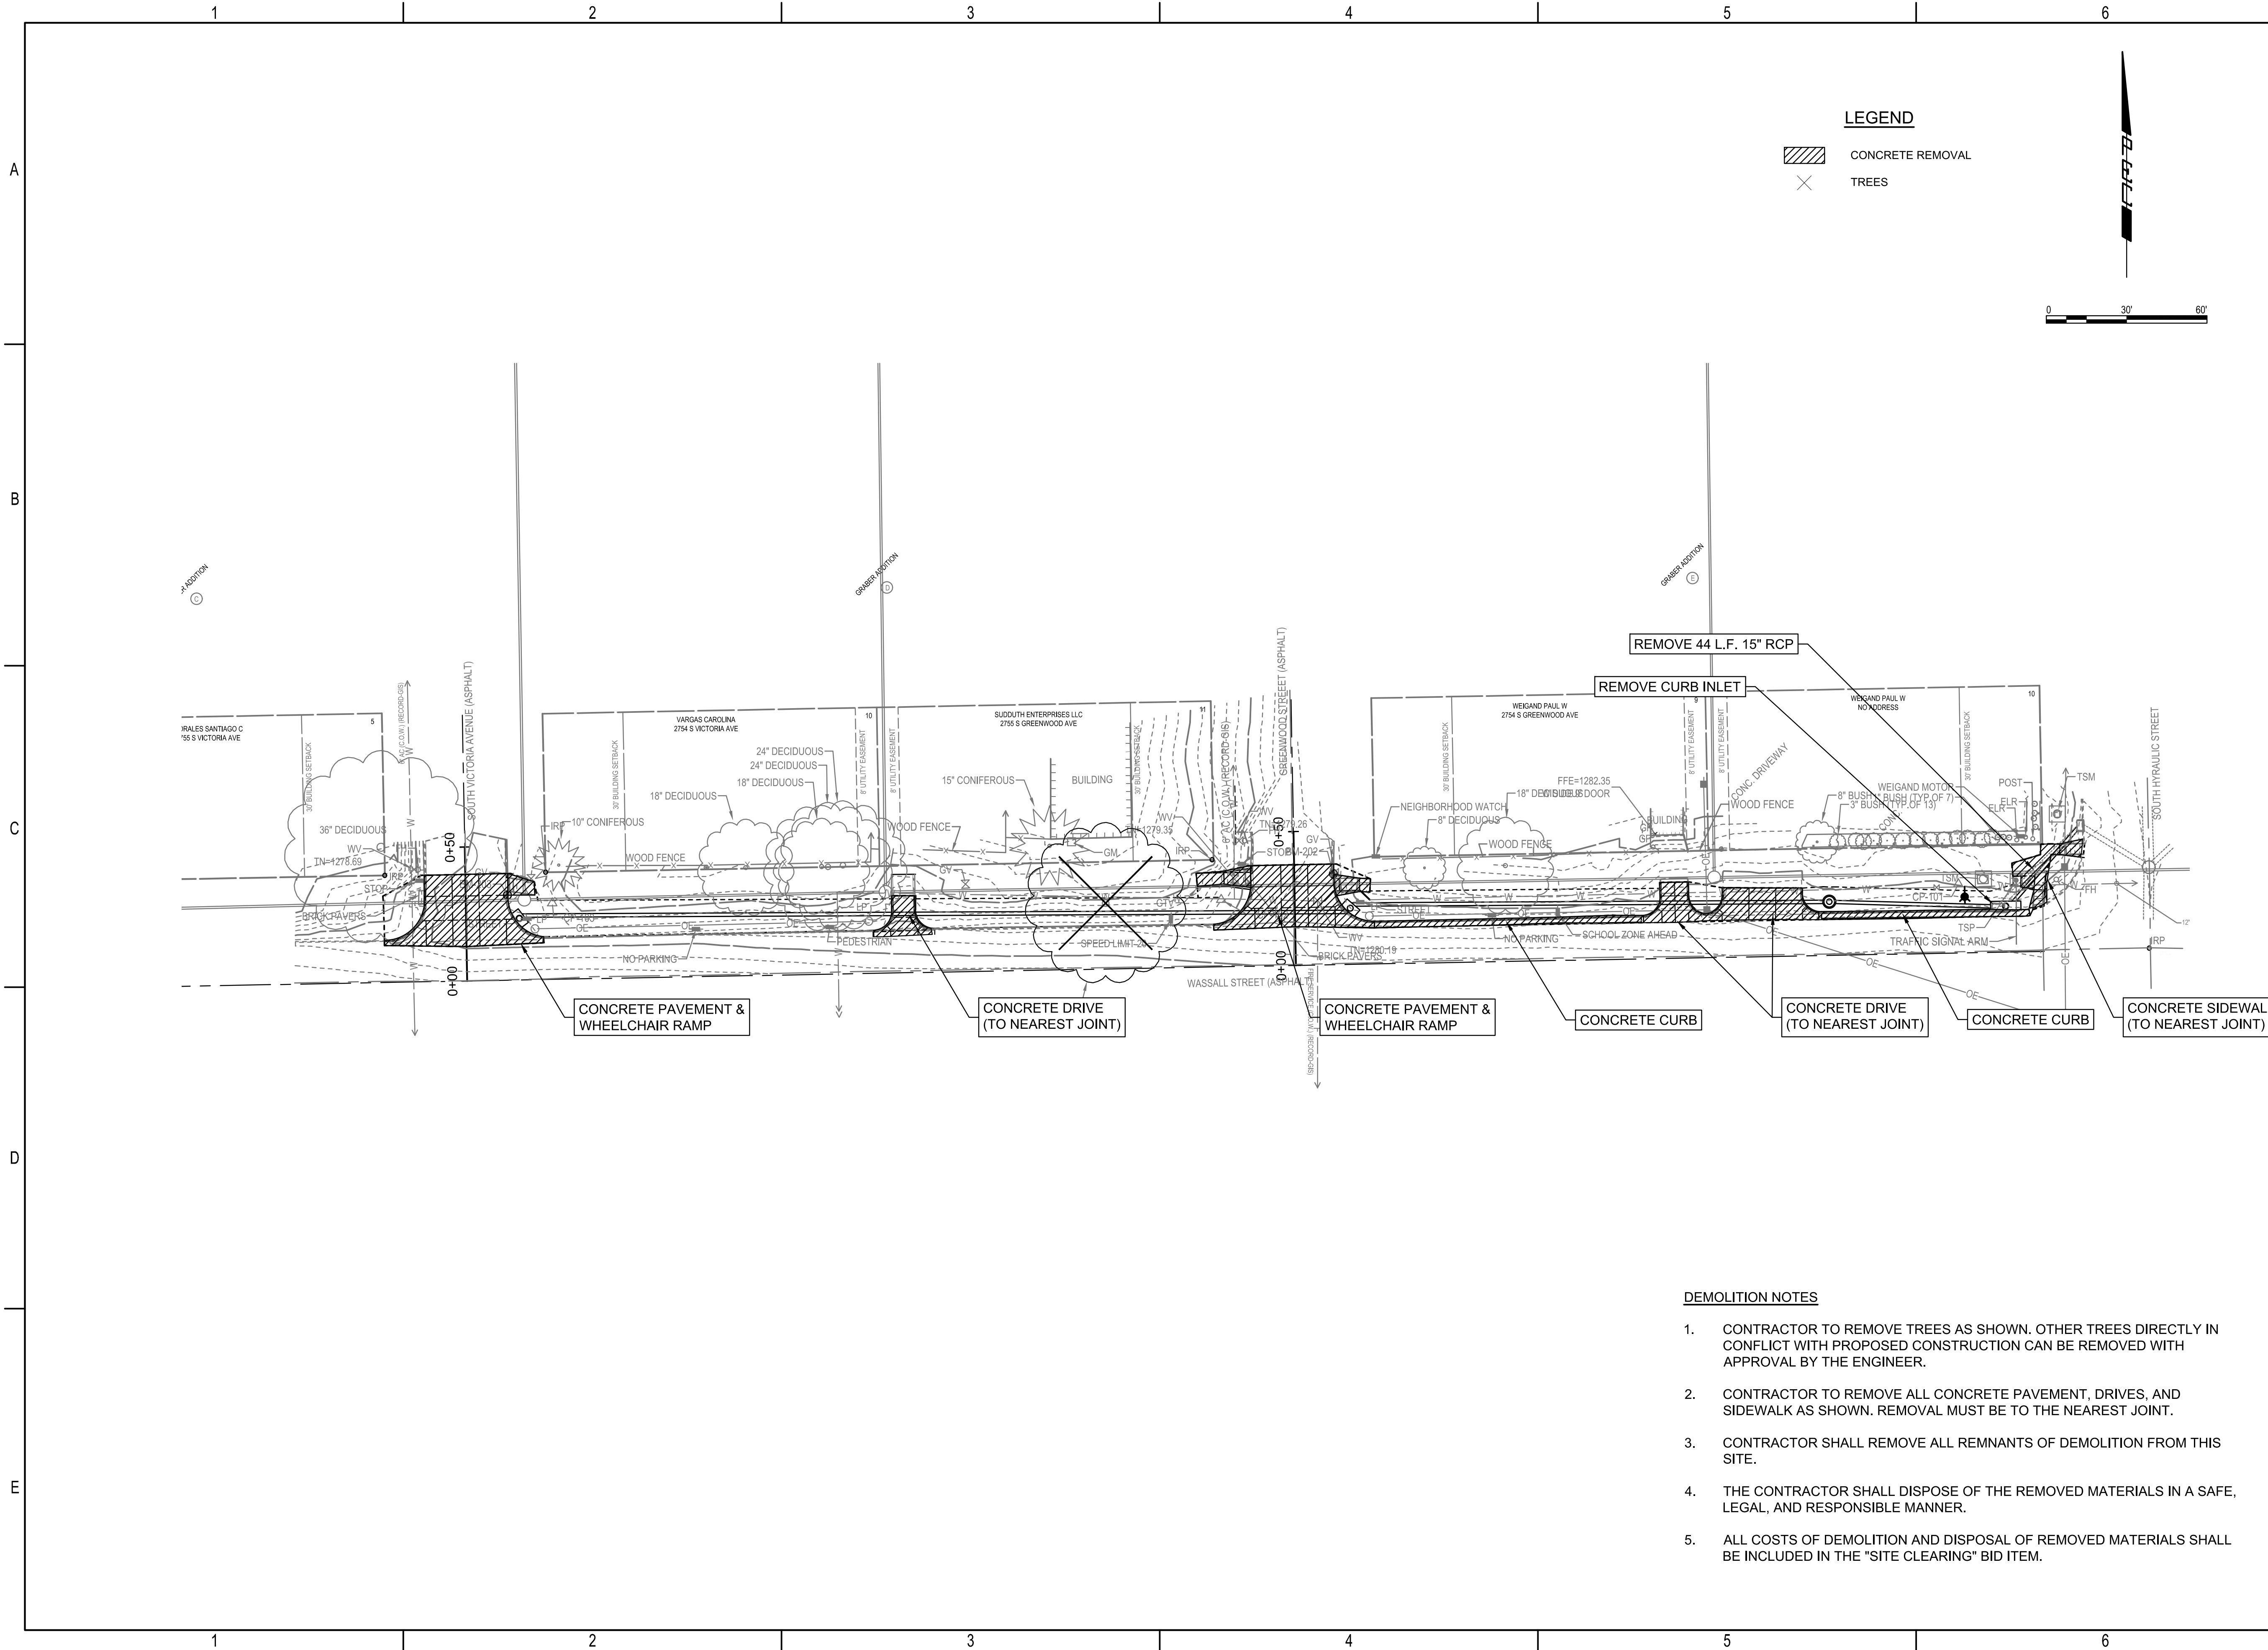

LEGEND

CONCRETE REMOVAL

TREES

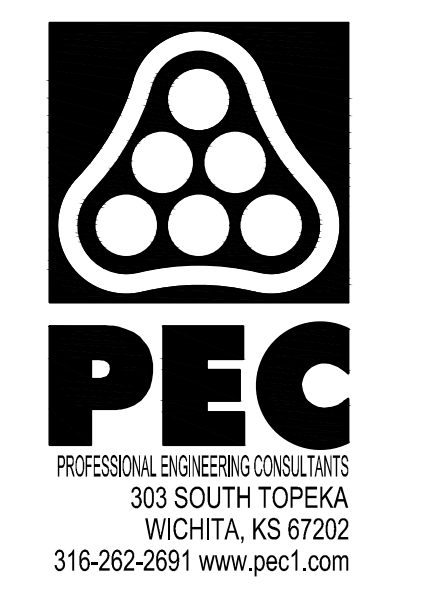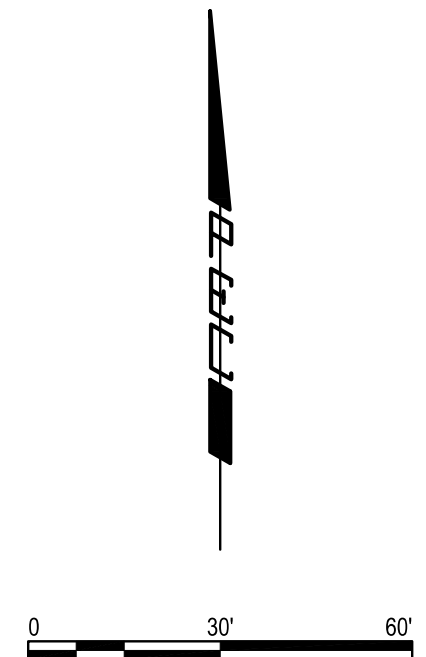

**STORMWATER SEWER IMPROVEMENTS
 AT WASSALL AND HYDRAULIC**

**CITY OF WICHITA
 SEDGWICK COUNTY, KANSAS
 458-2024-085592**

DEMOLITION NOTES

1. CONTRACTOR TO REMOVE TREES AS SHOWN. OTHER TREES DIRECTLY IN CONFLICT WITH PROPOSED CONSTRUCTION CAN BE REMOVED WITH APPROVAL BY THE ENGINEER.
2. CONTRACTOR TO REMOVE ALL CONCRETE PAVEMENT, DRIVES, AND SIDEWALK AS SHOWN. REMOVAL MUST BE TO THE NEAREST JOINT.
3. CONTRACTOR SHALL REMOVE ALL REMNANTS OF DEMOLITION FROM THIS SITE.
4. THE CONTRACTOR SHALL DISPOSE OF THE REMOVED MATERIALS IN A SAFE, LEGAL, AND RESPONSIBLE MANNER.
5. ALL COSTS OF DEMOLITION AND DISPOSAL OF REMOVED MATERIALS SHALL BE INCLUDED IN THE "SITE CLEARING" BID ITEM.

Issue:		

JOB NO.	237042-005
DATE	JANUARY 2025
PM	KMS
DESIGNED BY	HJW
DRAWN BY	BJH
CHECKED BY	TPA

DEMO PLAN