




SAVED 1/3/2025 12:15:16 PM BY HUNTER,WILES  
 PLOTTED 1/3/2025 2:15:44 PM BY BRADLEY,HAYNES  
 U:\WICHITA-CIVIL\2023\237042\05\2PD4\_PLANS\03\237042-005-CP101.DWG

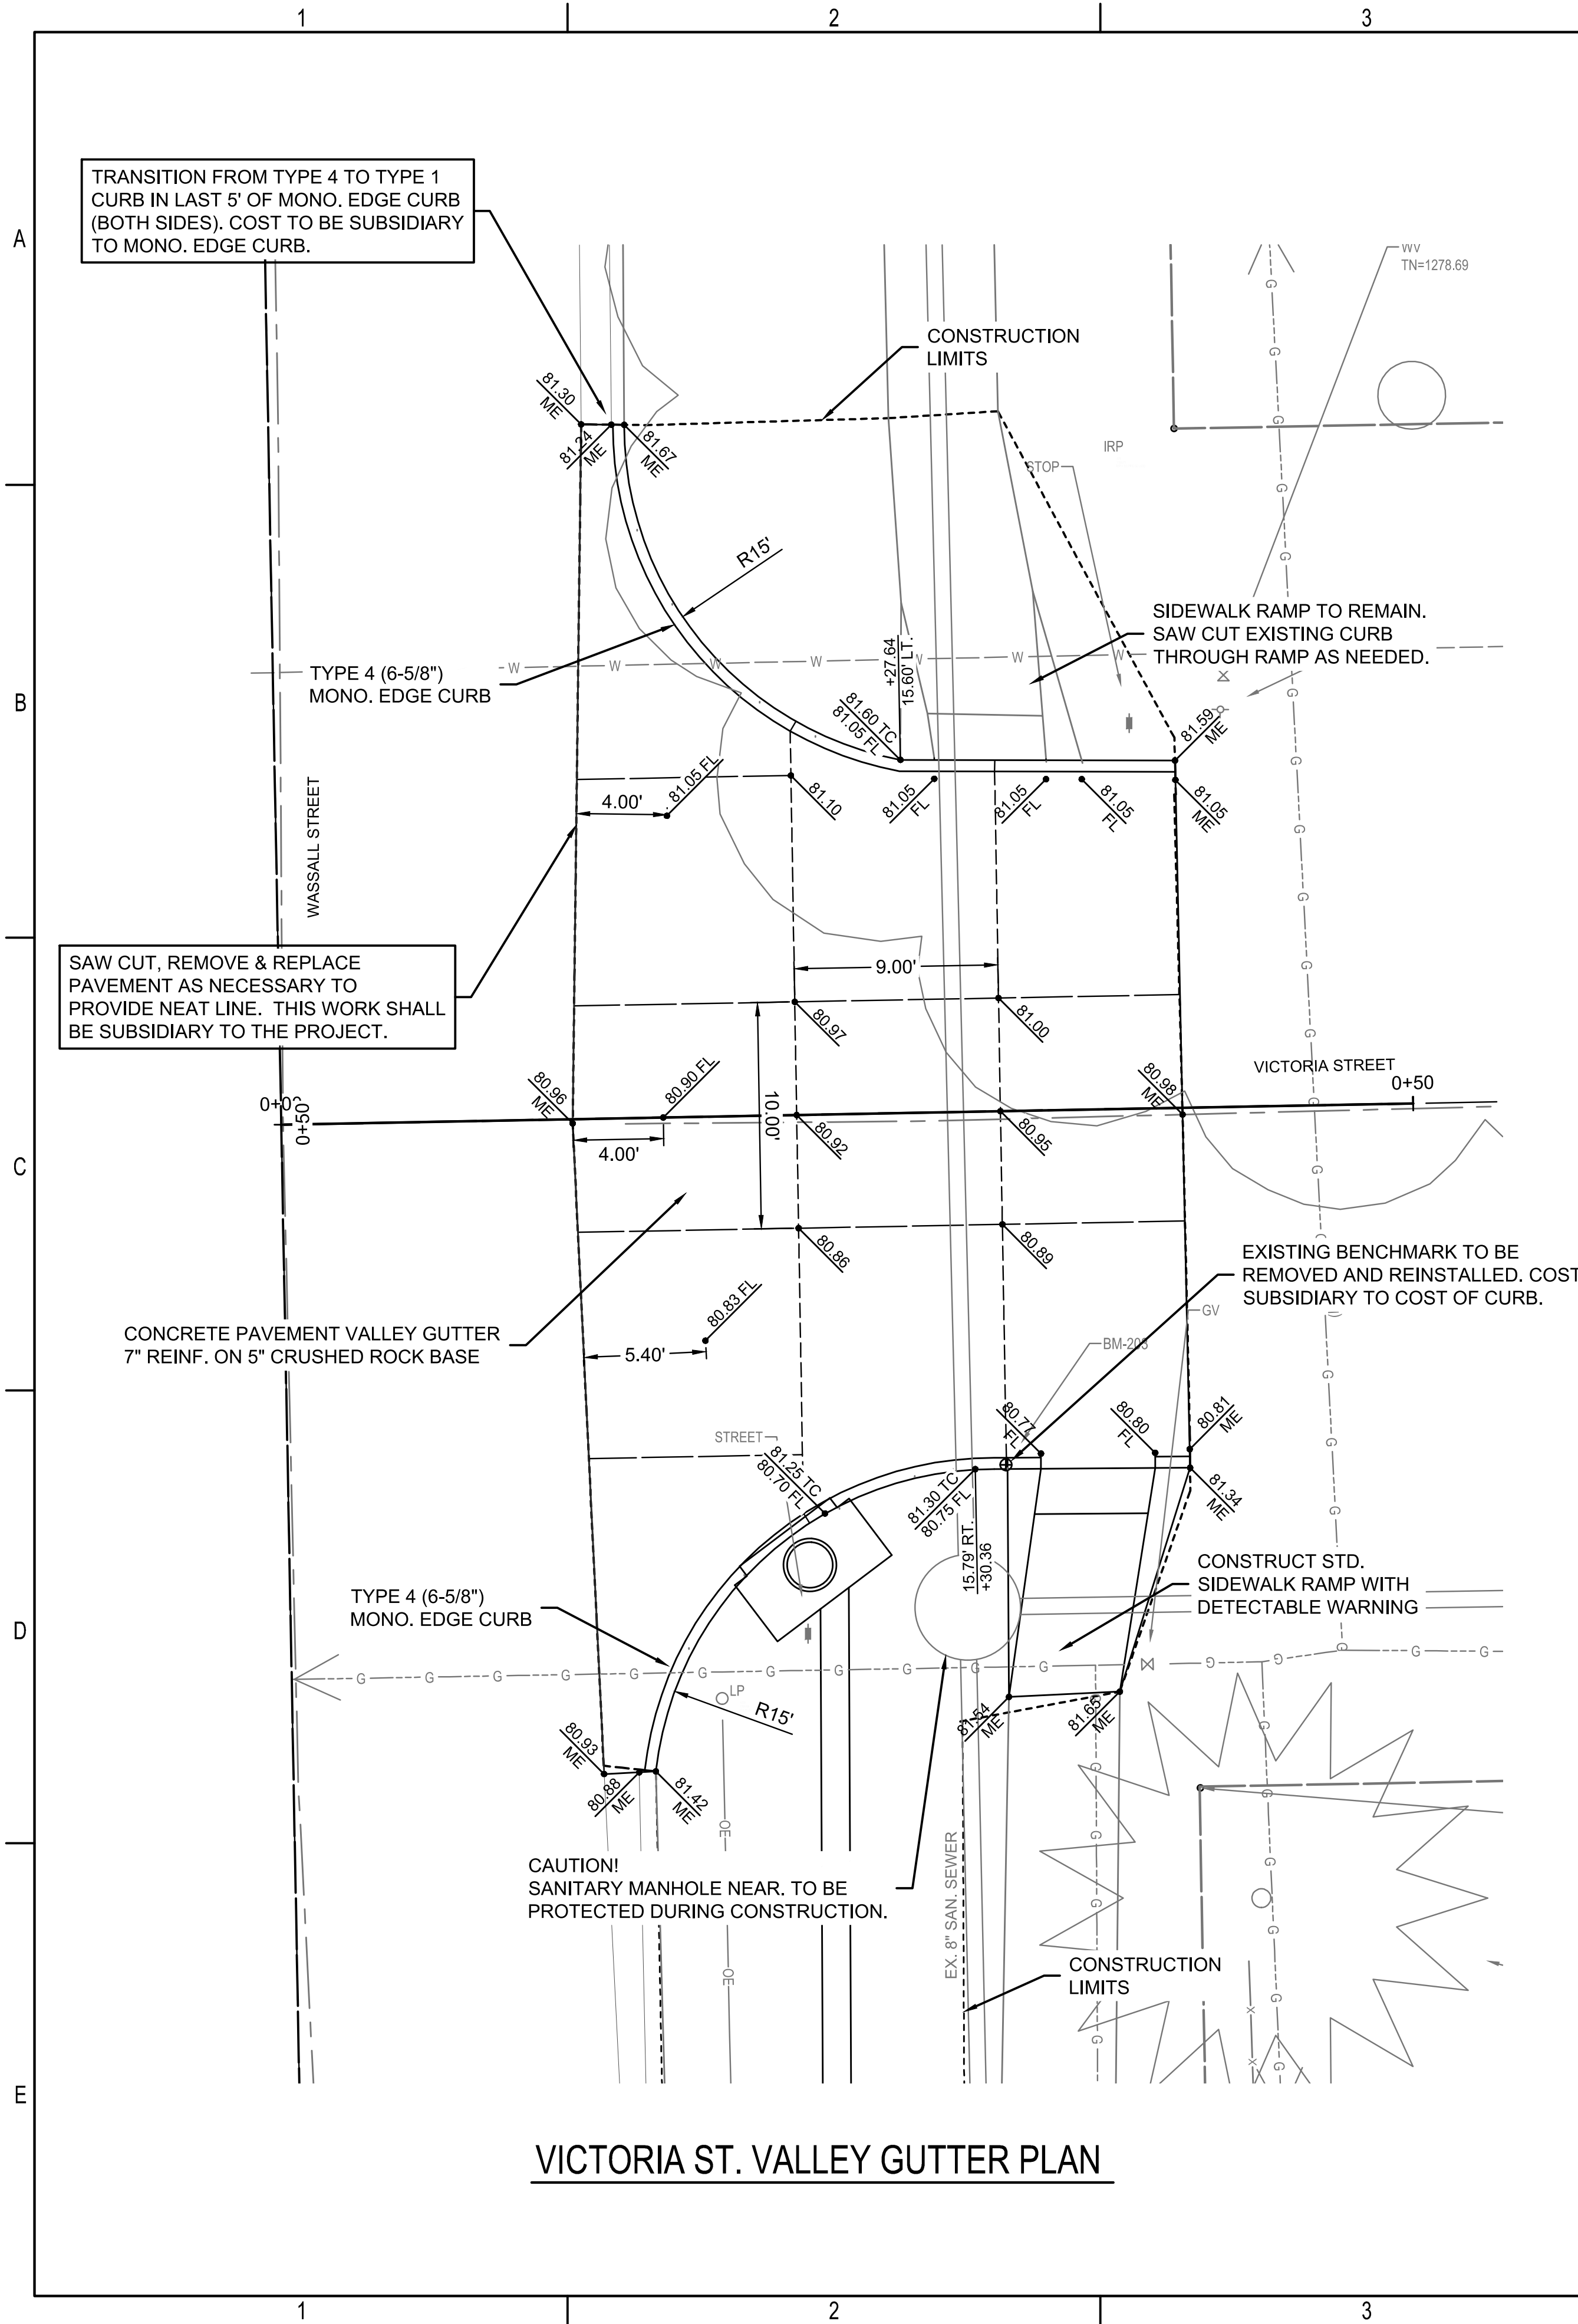

VICTORIA ST. VALLEY GUTTER PLAN

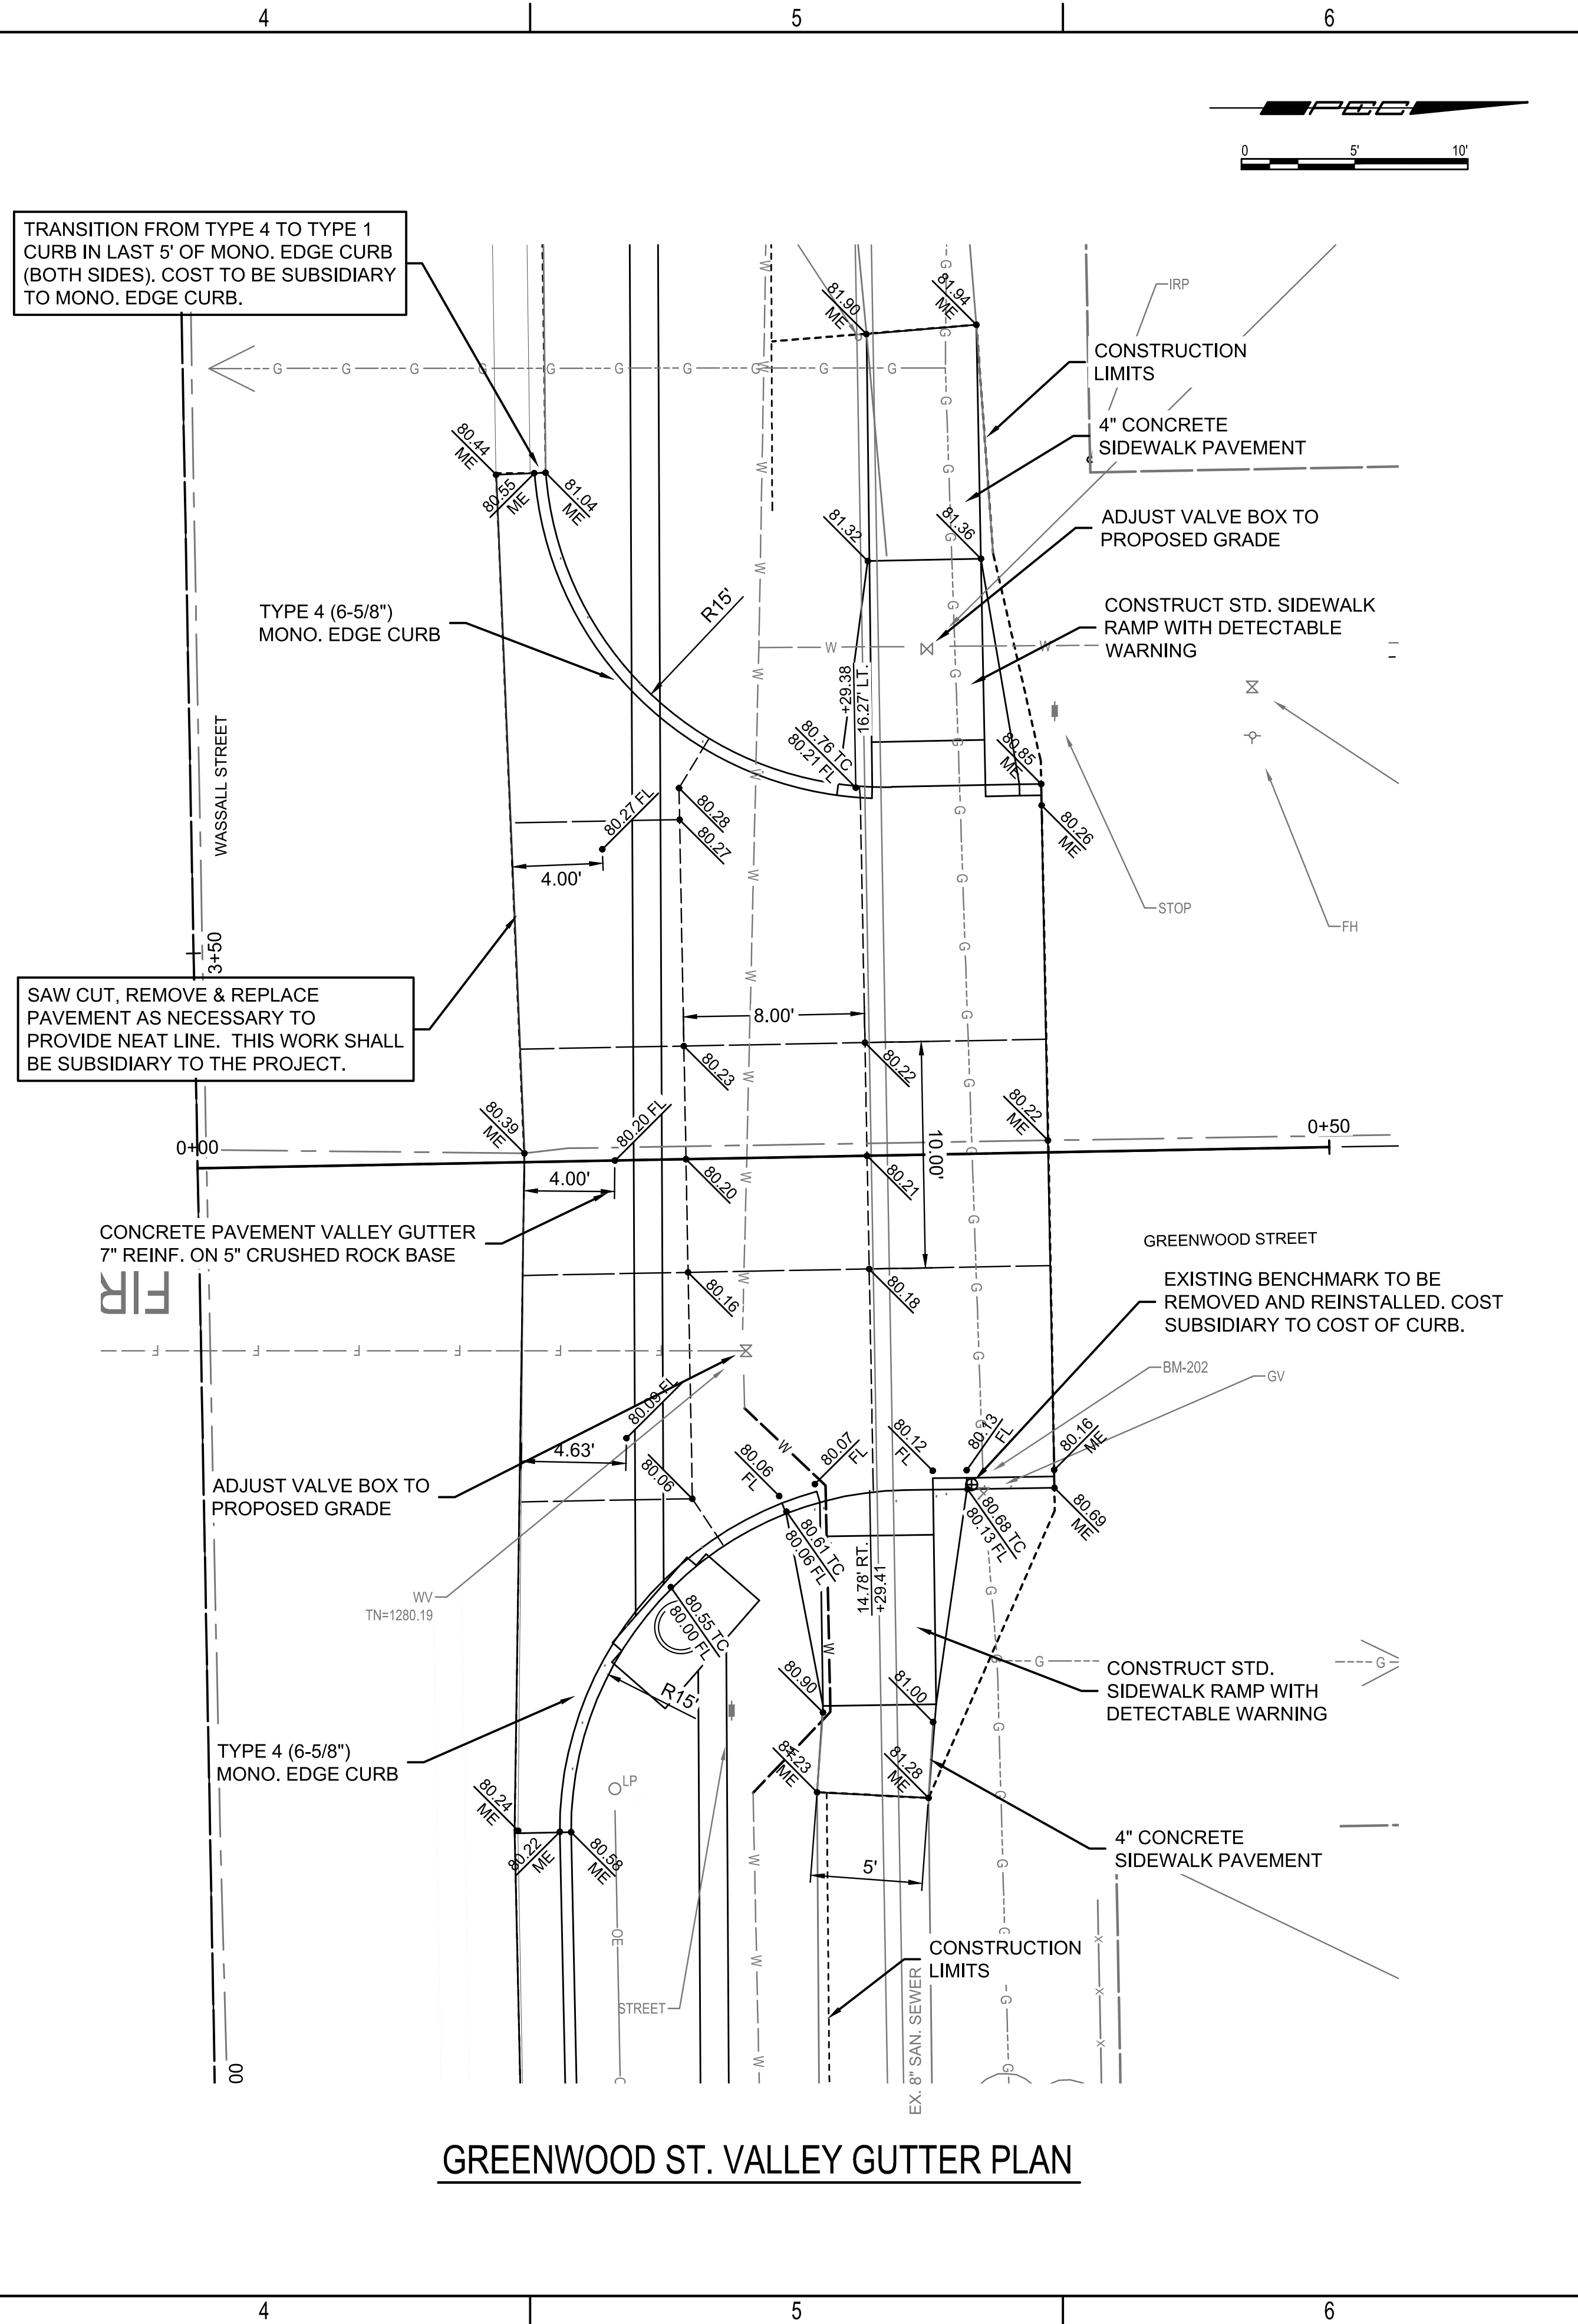

GREENWOOD ST. VALLEY GUTTER PLAN

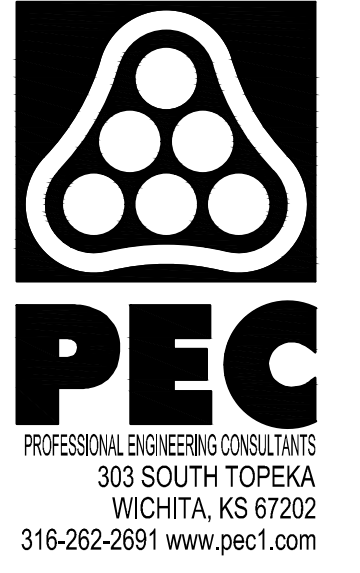

STORMWATER SEWER IMPROVEMENTS  
 AT WASSALL AND HYDRAULIC

CITY OF WICHITA  
 SEDGWICK COUNTY, KANSAS  
 458-2024-085592

Issue:	
JOB NO.	237042-005
DATE	JANUARY 2025
PM	KMS
DESIGNED BY	HJW
DRAWN BY	BJH
CHECKED BY	TPA

INTERSECTION PLANS