

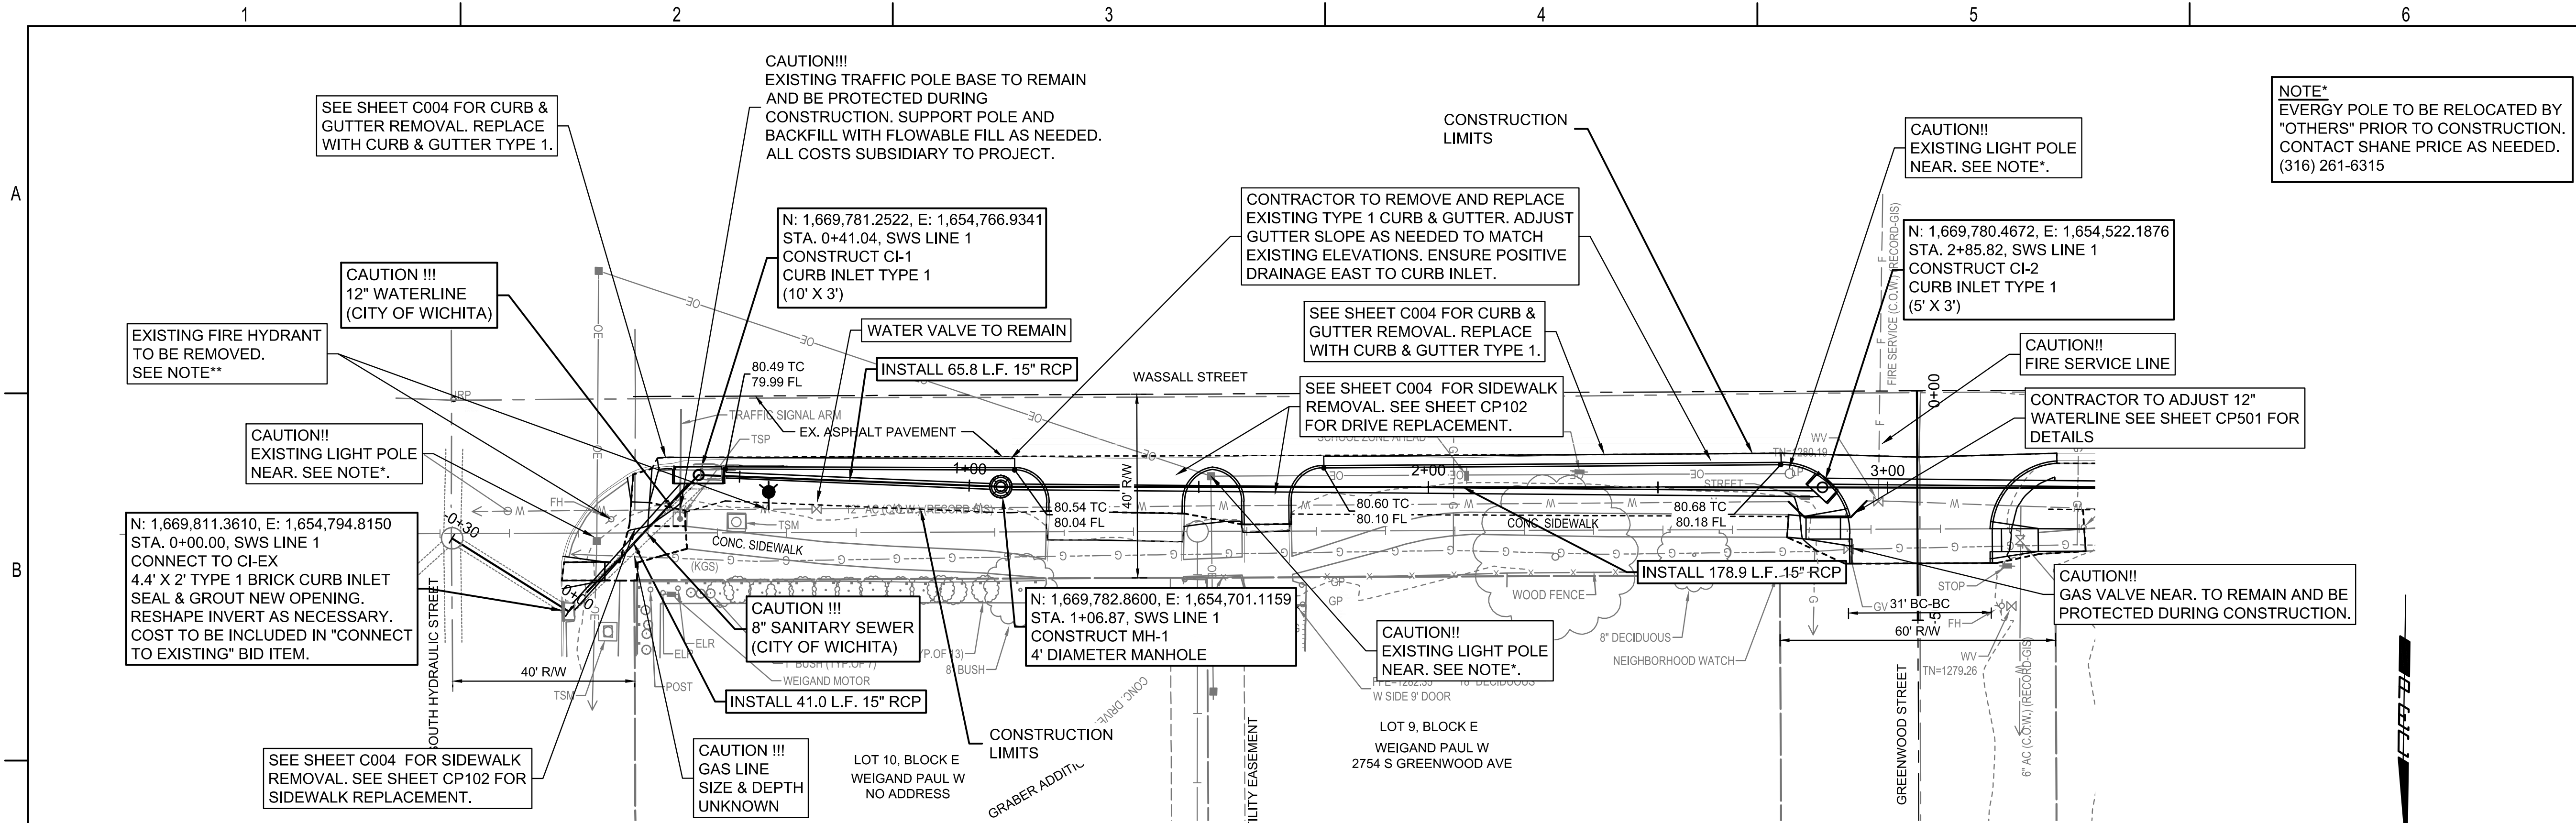


SAVED 1/3/2025 1:41:46 PM BY HUNTER WILES
 PLOTTED 1/3/2025 2:16:00 PM BY BRADLEY HAYNES
 U:\WICHITA-CIVIL\2023\237042\05\2PD4_PLANS\030\237042-005-CP301.DWG

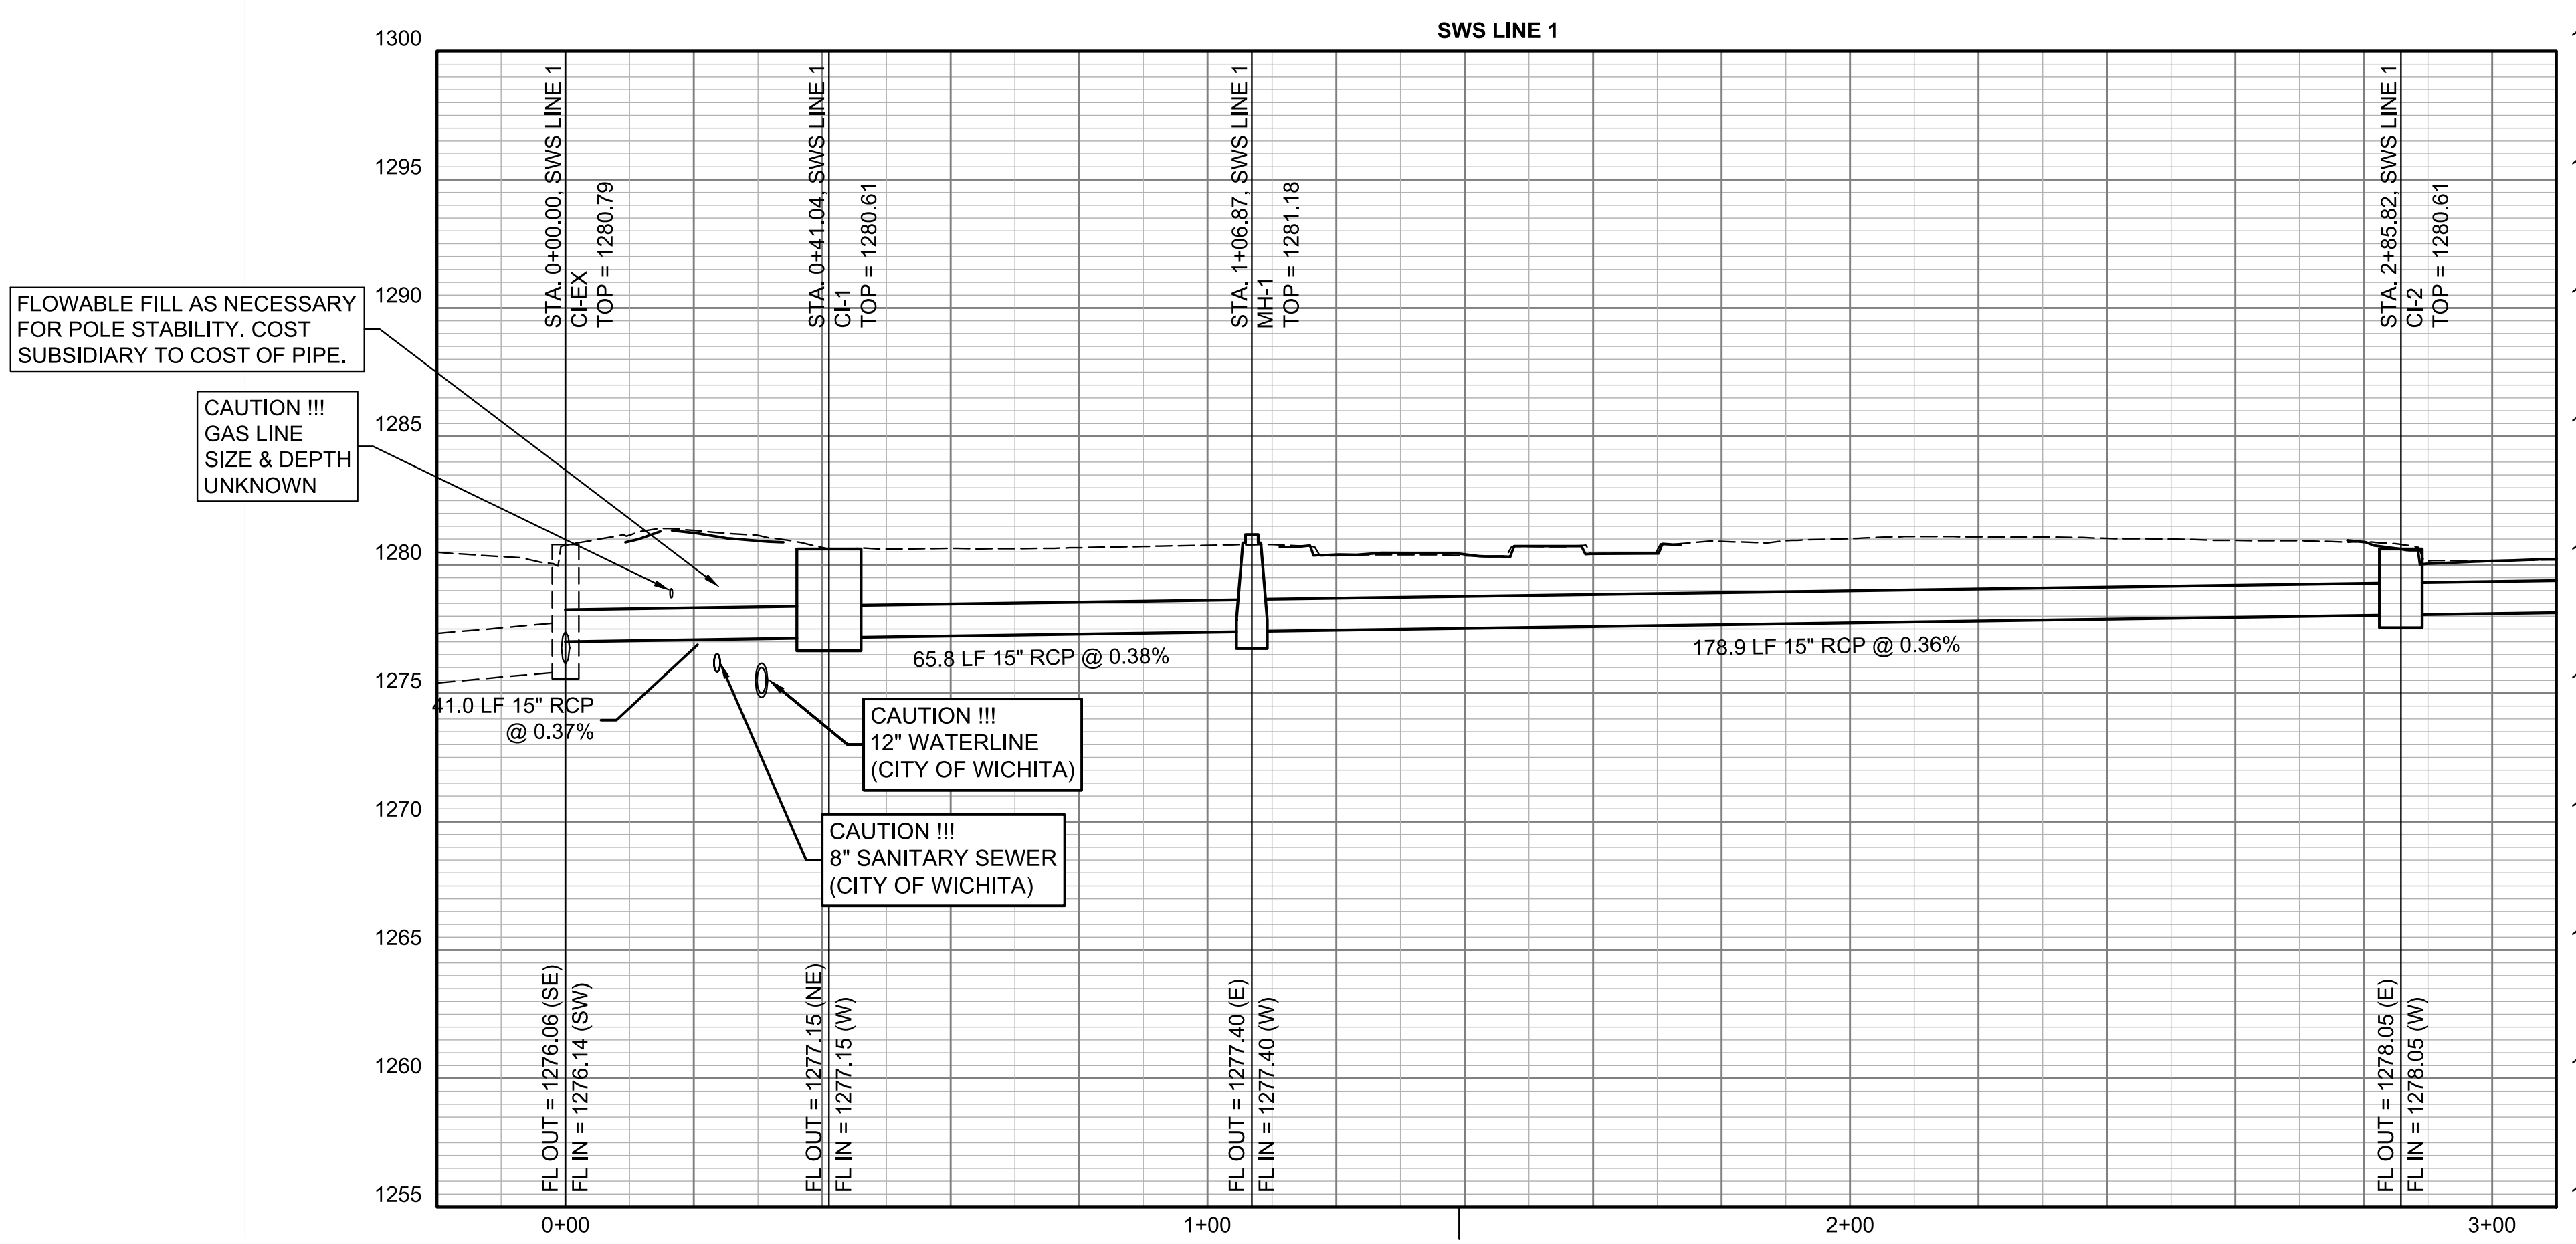

NOTE*
 EVERY POLE TO BE RELOCATED BY
 "OTHERS" PRIOR TO CONSTRUCTION.
 CONTACT SHANE PRICE AS NEEDED.
 (316) 261-6315

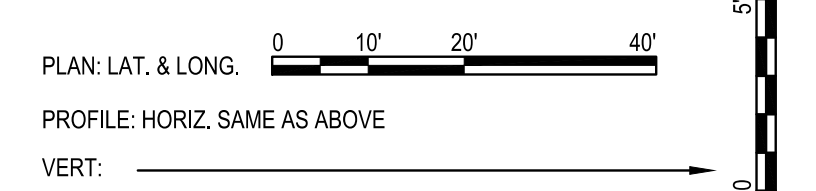

CONTRACTOR TO SAND BACKFILL FROM STA.
 0+41.04 TO STA. 5+96.10 PER CITY SPECIFICATIONS.
 ALL COSTS TO BE INCLUDED IN "FILL, SAND
 (FLUSHED & VIBRATED" BID ITEM (L.F.).

CONTRACTOR TO HYDRO EXCAVATE WATERLINES IN
 PROXIMITY TO CONSTRUCTION TO VERIFY LOCATION
 AND DEPTH. COST SUBSIDIARY TO THE PROJECT.

NOTE**
 EXISTING FIRE HYDRANT TO BE REMOVED AND SALVAGED TO
 THE CITY. PROPOSED FIRE HYDRANT TO BE INSTALLED ON
 EXISTING 16" WATER MAIN. ALL COSTS TO BE INCLUDED IN "FIRE
 HYDRANT ASSEMBLY" BID ITEM. COORDINATE CONSTRUCTION
 WITH GREG LOLLEY (CITY OF WICHITA, 316-268-4334).
 SWS STA. 0+56.4
 TOP VALVE BOX ELEV. = 1281.1
 BURY LINE ELEV. = 1281.0

CONTRACTOR TO REMOVE AND REINSTALL
 TRAFFIC SIGNS AS NEEDED. COST TO BE
 INCLUDED IN "SIGN, EXISTING, REMOVED
 AND REPLACED" BID ITEM (EA.).



**STORMWATER SEWER IMPROVEMENTS
 AT WASSALL AND HYDRAULIC**

**CITY OF WICHITA
 SEDGWICK COUNTY, KANSAS
 458-2024-085592**

Issue:	

JOB NO.	237042-005
DATE	JANUARY 2025
PM	KMS
DESIGNED BY	HJW
DRAWN BY	BJH
CHECKED BY	TPA

SWS LINE NO. 1