



PLOTTED Thursday, January 20, 2023 @ 02:11PM

J:\PROJECTS\2024\241010178_KINGS OF FREIGHT\240178_CAD\SHS\05_CIVILSAN\240178_05_CU101-S.DWG

SEWER SERVICE RISER TABLE					FOR INFORMATION ONLY		
NO.	TYPE	LOCATION			APPROXIMATE LENGTH		
		LOT NO.	BLOCK NO.	LINE NO.	STATION	VERTICAL (FT)	HORIZONTAL (FT)
1	8x6" SADDLE	8	1	1	13+08/RT.	15'	5'

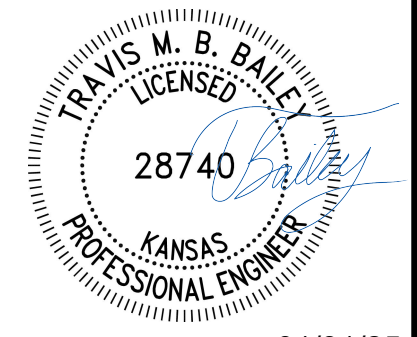


01/31/25

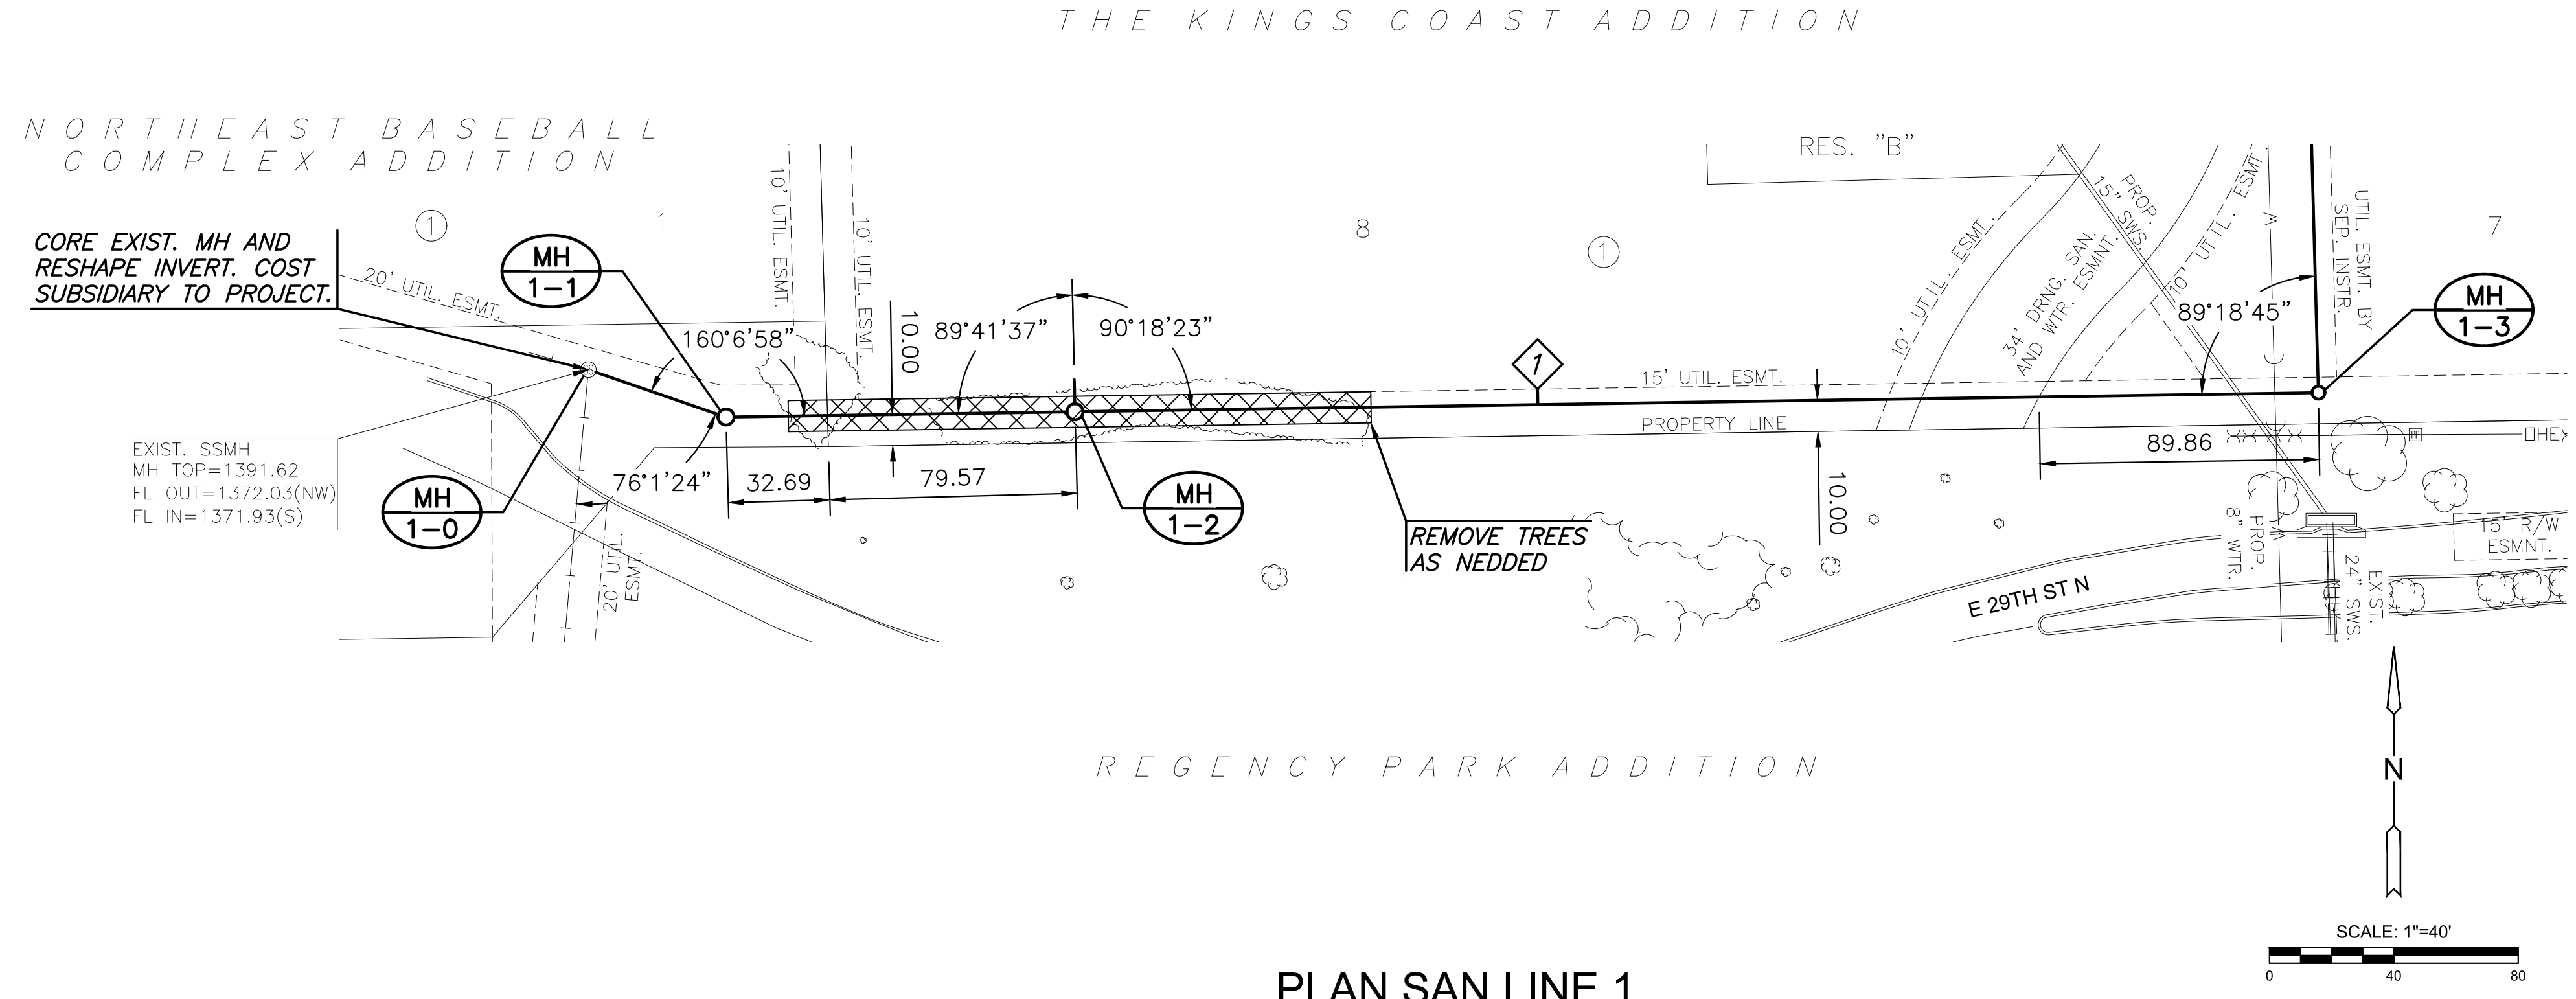

NOTE:
CONTRACTOR TO VERIFY THE DEPTH AND LOCATION OF EXISTING UTILITIES PRIOR TO CONSTRUCTION.

PLAN SAN LINE 1
PROFILE SAN LINE 1

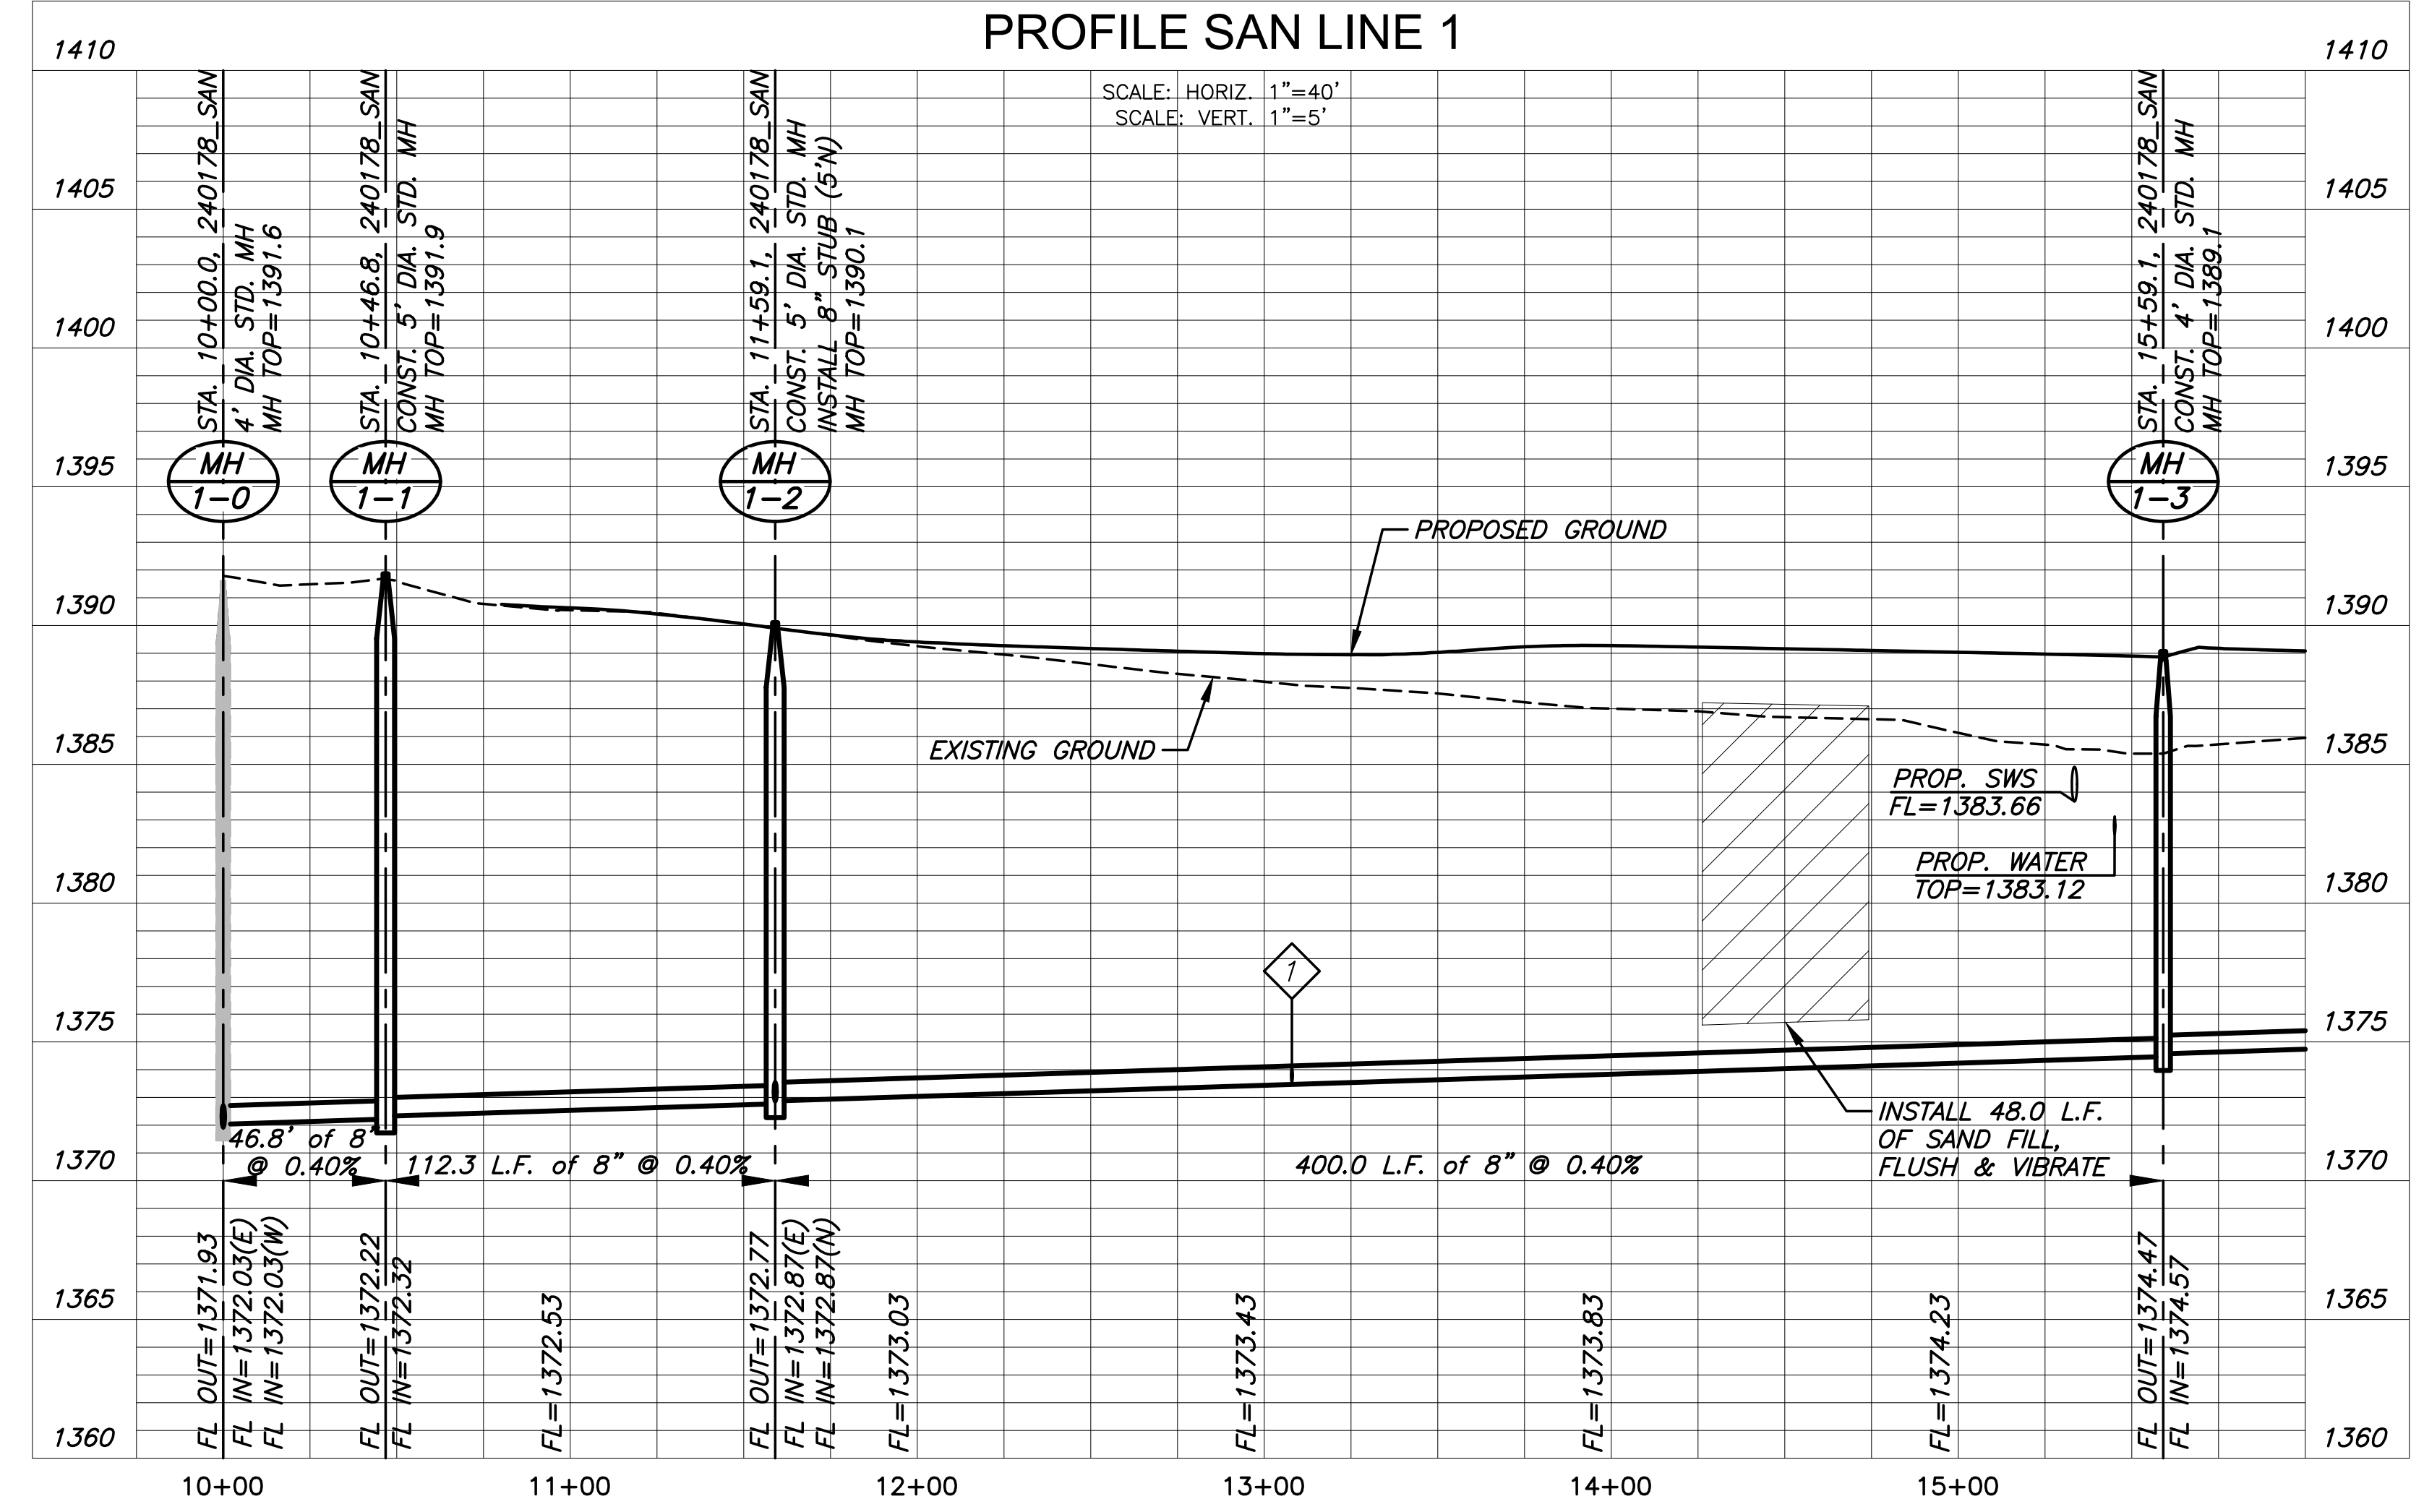

LATERAL SANITARY SEWER

THE KINGS COAST ADDITION

WICHITA, KANSAS

LINE 1	
PROJECT NO.	468-2024-021360
SCALE	1"=40'
DRAWN	BWS
DESIGNED	DFL
CHECKED	TMBB
ISSUED FOR CONSTRUCTION	01/31/25
NO.	REVISION
	DATE
SHEET NO. CU101-S	
02 OF 14	

©2025 MKEC ENGINEERING, INC. ALL RIGHTS RESERVED WWW.MKEC.COM THESE DRAWINGS AND THEIR CONTENTS, INCLUDING, BUT NOT LIMITED TO, ALL CONCEPTS, DESIGNS, & DETAILS ARE THE EXCLUSIVE PROPERTY OF MKEC ENGINEERING, INC. (MKEC), AND MAY NOT BE USED OR REPRODUCED IN ANY WAY WITHOUT THE EXPRESS CONSENT OF MKEC.