



J:\PROJECTS\2024\24010178_KINGS OF FREIGHT\00_240178_CAD\SHOTS\05_CIVIL\SAN\240178_05_CU401-S.DWG
 PLOTTED Thursday, January 30, 2025 @ 02:20PM

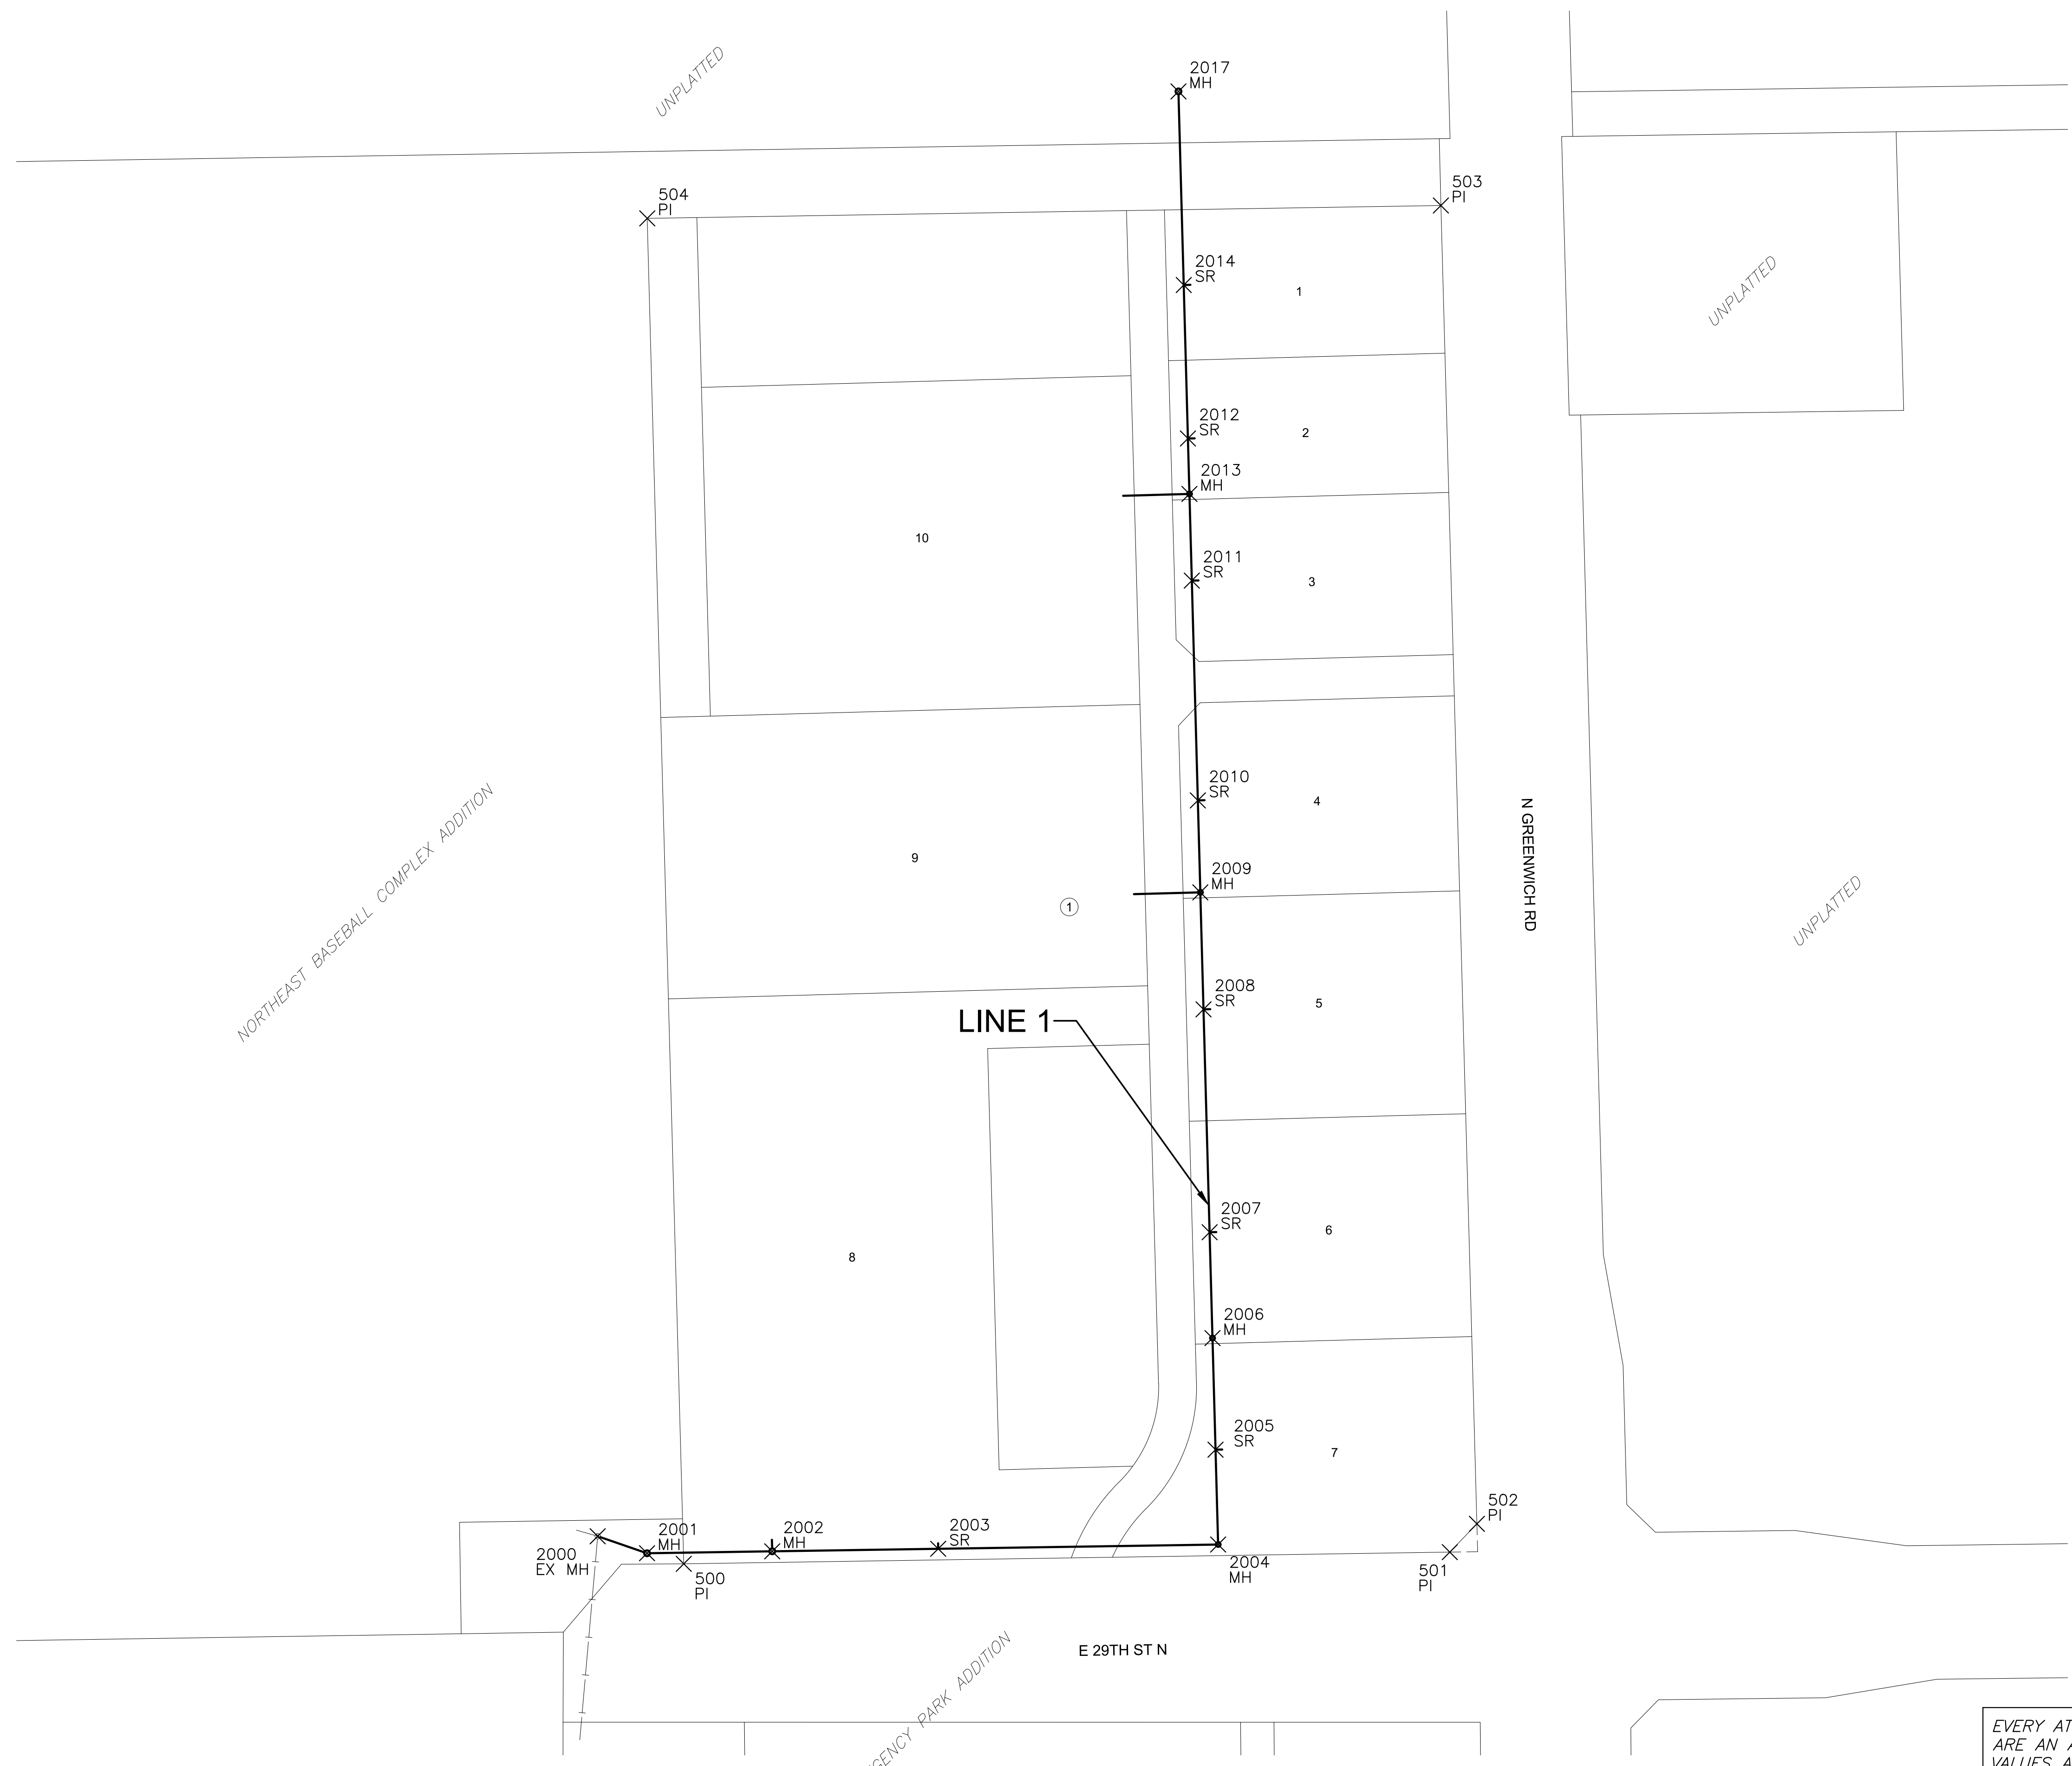


SANITARY POINTS			
Point #	Northing	Easting	Desc.
2000	1705195.11	1685310.63	EX MH
2001	1705179.87	1685354.88	MH
2002	1705181.59	1685467.13	MH
2003	1705183.86	1685616.02	SR
2004	1705187.70	1685867.08	MH
2005	1705272.75	1685864.76	SR
2006	1705372.86	1685862.03	MH
2007	1705467.83	1685859.44	SR
2008	1705667.75	1685853.98	SR
2009	1705772.72	1685851.12	MH
2010	1705855.18	1685848.86	SR
2011	1706052.36	1685843.48	SR
2012	1706179.82	1685840.00	SR
2013	1706130.08	1685841.36	MH
2014	1706317.52	1685836.25	SR
2017	1706491.18	1685831.51	MH

PLAT POINTS			
Point #	Northing	Easting	Desc.
500	1705170.37	1685387.84	PI
501	1705180.88	1686074.85	PI
502	1705206.25	1686099.16	PI
503	1706388.83	1686066.89	PI
504	1706377.29	1685355.08	PI

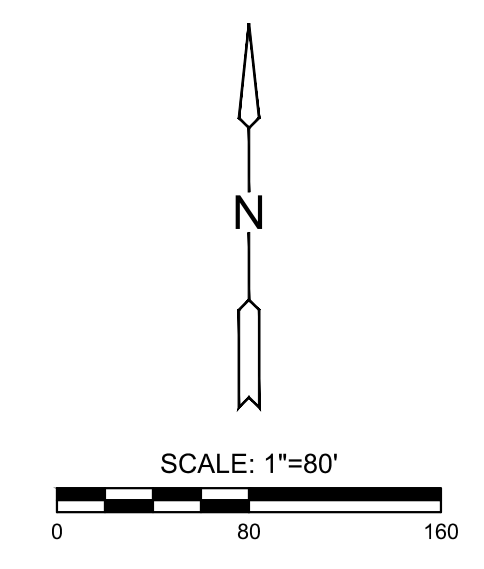

EVERY ATTEMPT HAS BEEN MADE TO INSURE ALL COORDINATE VALUES SHOWN ARE AN ACCURATE AND TRUE REPRESENTATION OF THE CURRENT PLANS. ALL VALUES ARE TO BE CONFIRMED WITH THE FINAL SIGNED PLAN SET BEFORE USE.

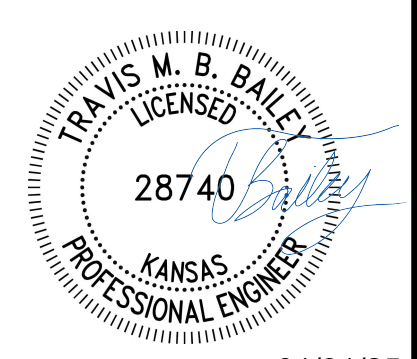

01/31/25

LATERAL SANITARY SEWER
THE KINGS COAST ADDITION
 WICHITA, KANSAS

BUBBLE MAP

PROJECT NO.	468-2024-021360	
SCALE		
DRAWN	DESIGNED	CHECKED
BWS	DFL	TMBB
NO.	REVISION	DATE
0	ISSUED FOR CONSTRUCTION	01/31/25

SHEET NO.
CU401-S
 05 OF 14

©2025 MKEC ENGINEERING, INC. ALL RIGHTS RESERVED WWW.MKEC.COM THESE DRAWINGS AND THEIR CONTENTS, INCLUDING, BUT NOT LIMITED TO, ALL CONCEPTS, DESIGNS, & DETAILS ARE THE EXCLUSIVE PROPERTY OF MKEC ENGINEERING, INC. (MKEC), AND MAY NOT BE USED OR REPRODUCED IN ANY WAY WITHOUT THE EXPRESS CONSENT OF MKEC.