


BENCHMARK:
 BM #6 - City of Wichita Disc Located on the Northwest Corner of the Traffic Signal Base in the Southwest Corner of the Intersection of Douglas and Hydraulic.
 Elev. = 1296.32 (MSL)

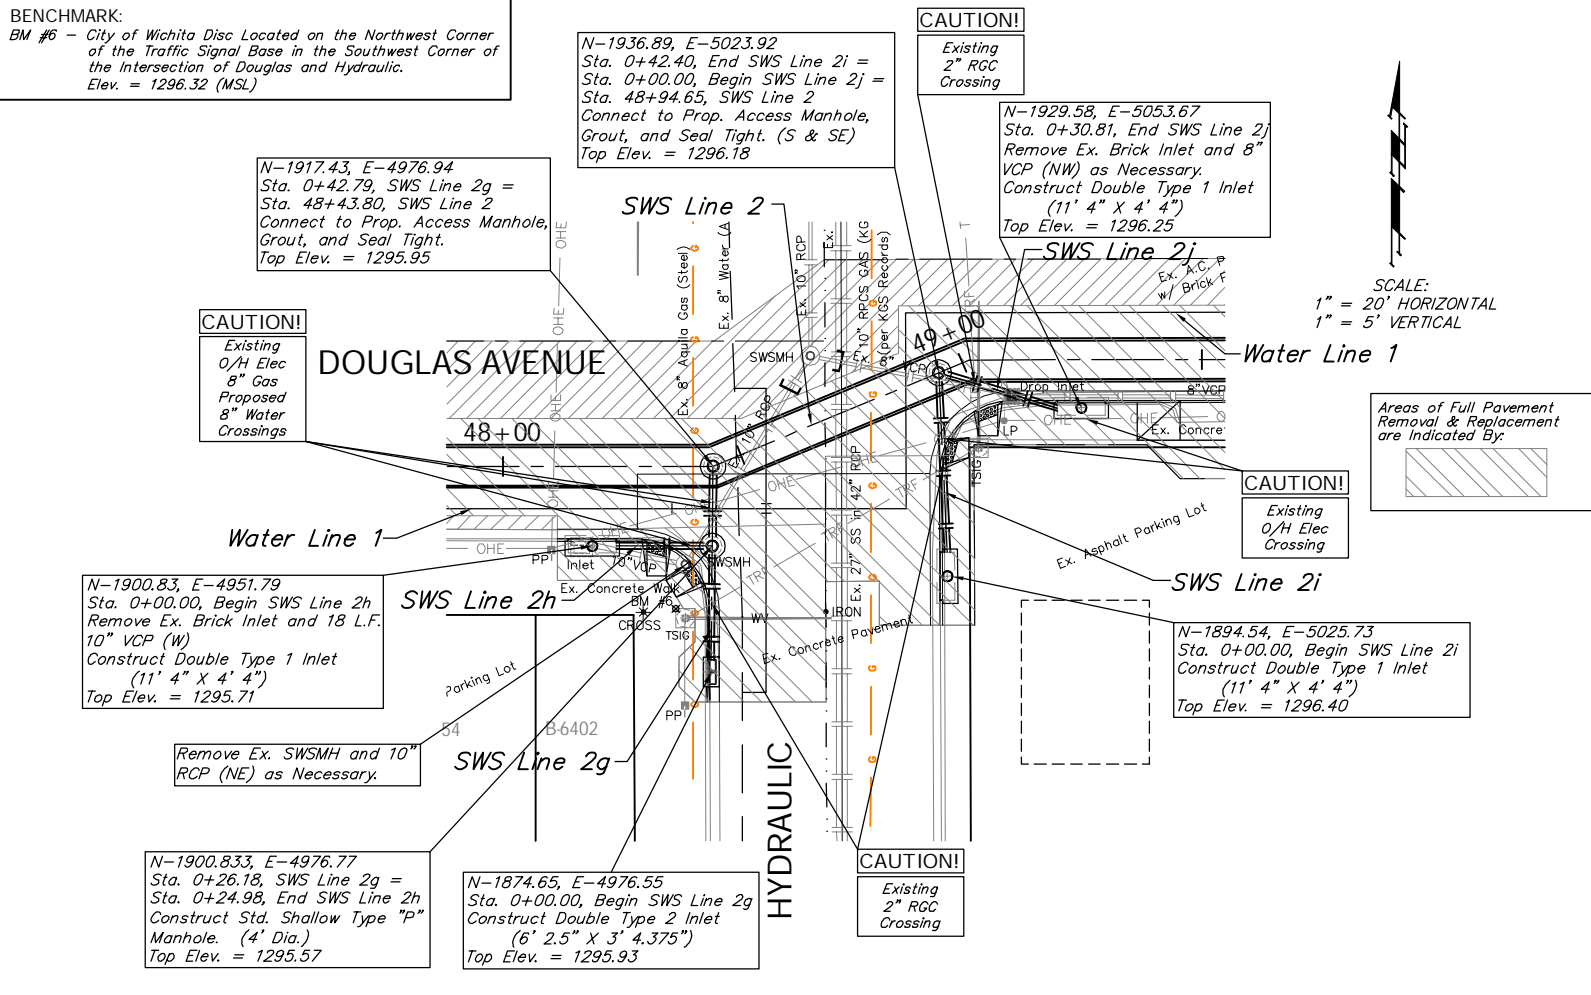

BENCHMARK:
 BM #7 - Chiseled "D" Located Approximately 4' South of the Northwest Curb Return at the Intersection of Douglas and Kansas, 41.2' North and 16.2' East of the Centerline of Both.
 Elev. = 1297.19 (MSL)

