


BENCHMARK:
 BM #7 - Chiseled "□" Located Approximately 4' South of the Northwest
 Curb Return at the Intersection of Douglas and Kansas,
 41.2' North and 16.2' East of the Centerline of Both.
 Elev. = 1297.19 (MSL)

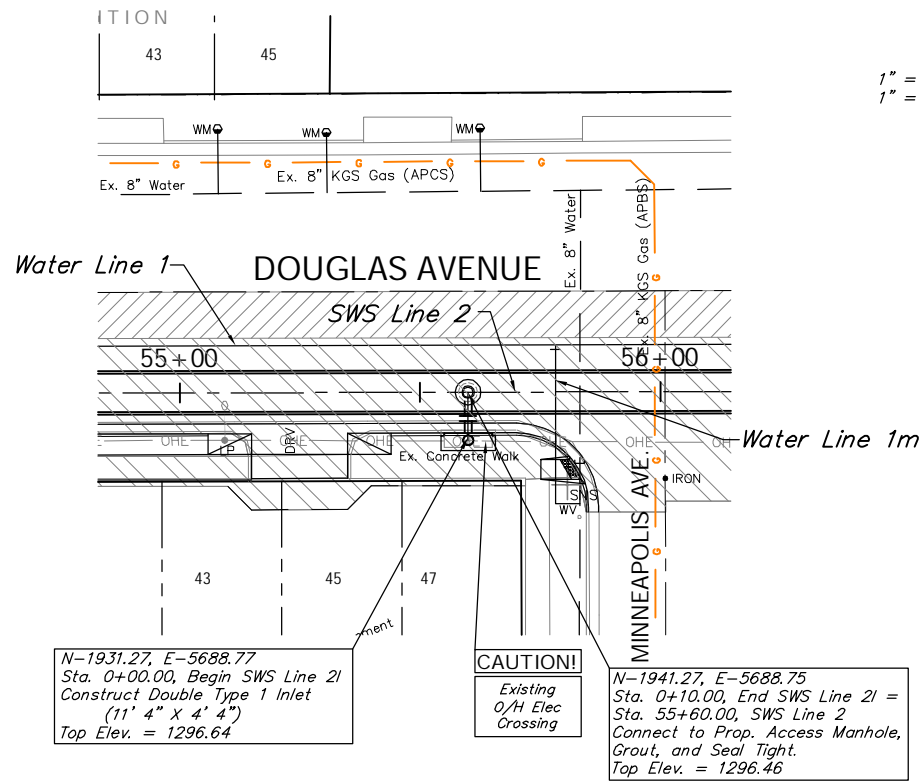


SCALE:
 1" = 20' HORIZONTAL
 1" = 5' VERTICAL

Areas of Full Pavement
 Removal & Replacement
 are Indicated By:

Areas of 2" Mill & Overlay
 with A.C. Pavement are
 Indicated By:

BENCHMARK:
 BM #8 - City of Wichita Disc Located on Top of the Corral Rail
 at the Southwest Corner of the Douglas Street Bridge
 Over the Wichita Drainage Canal.
 Elev. = 1300.27 (MSL)

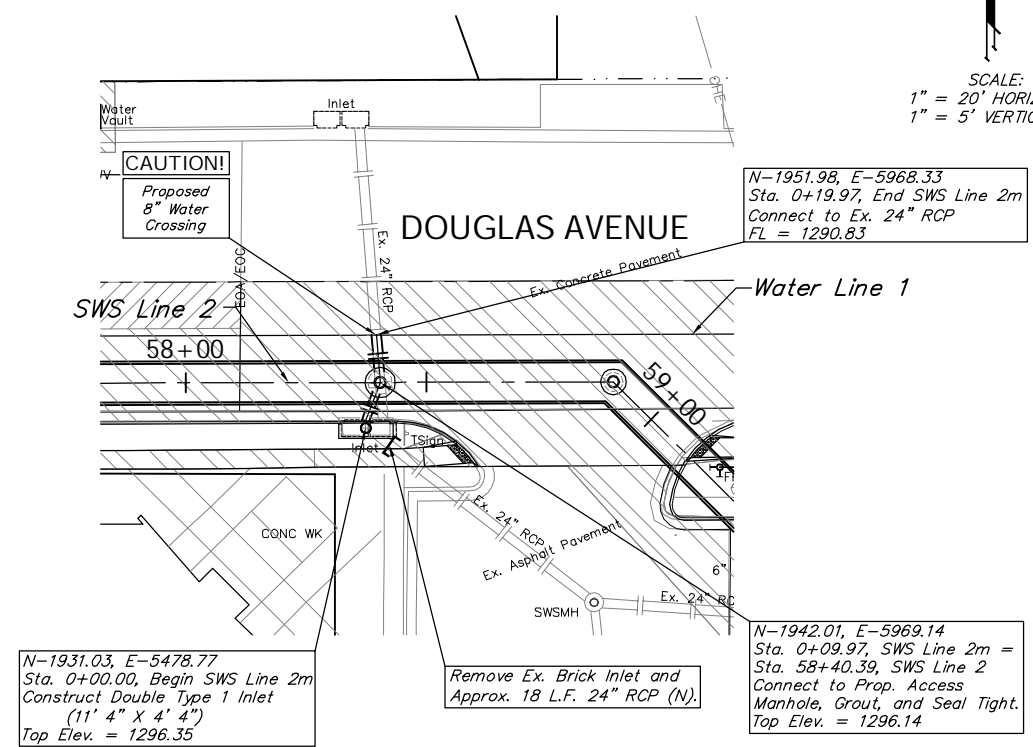

SCALE:
 1" = 20' HORIZONTAL
 1" = 5' VERTICAL

Areas of Full Pavement
 Removal & Replacement
 are Indicated By:

Areas of 2" Mill & Overlay
 with A.C. Pavement are
 Indicated By:

