
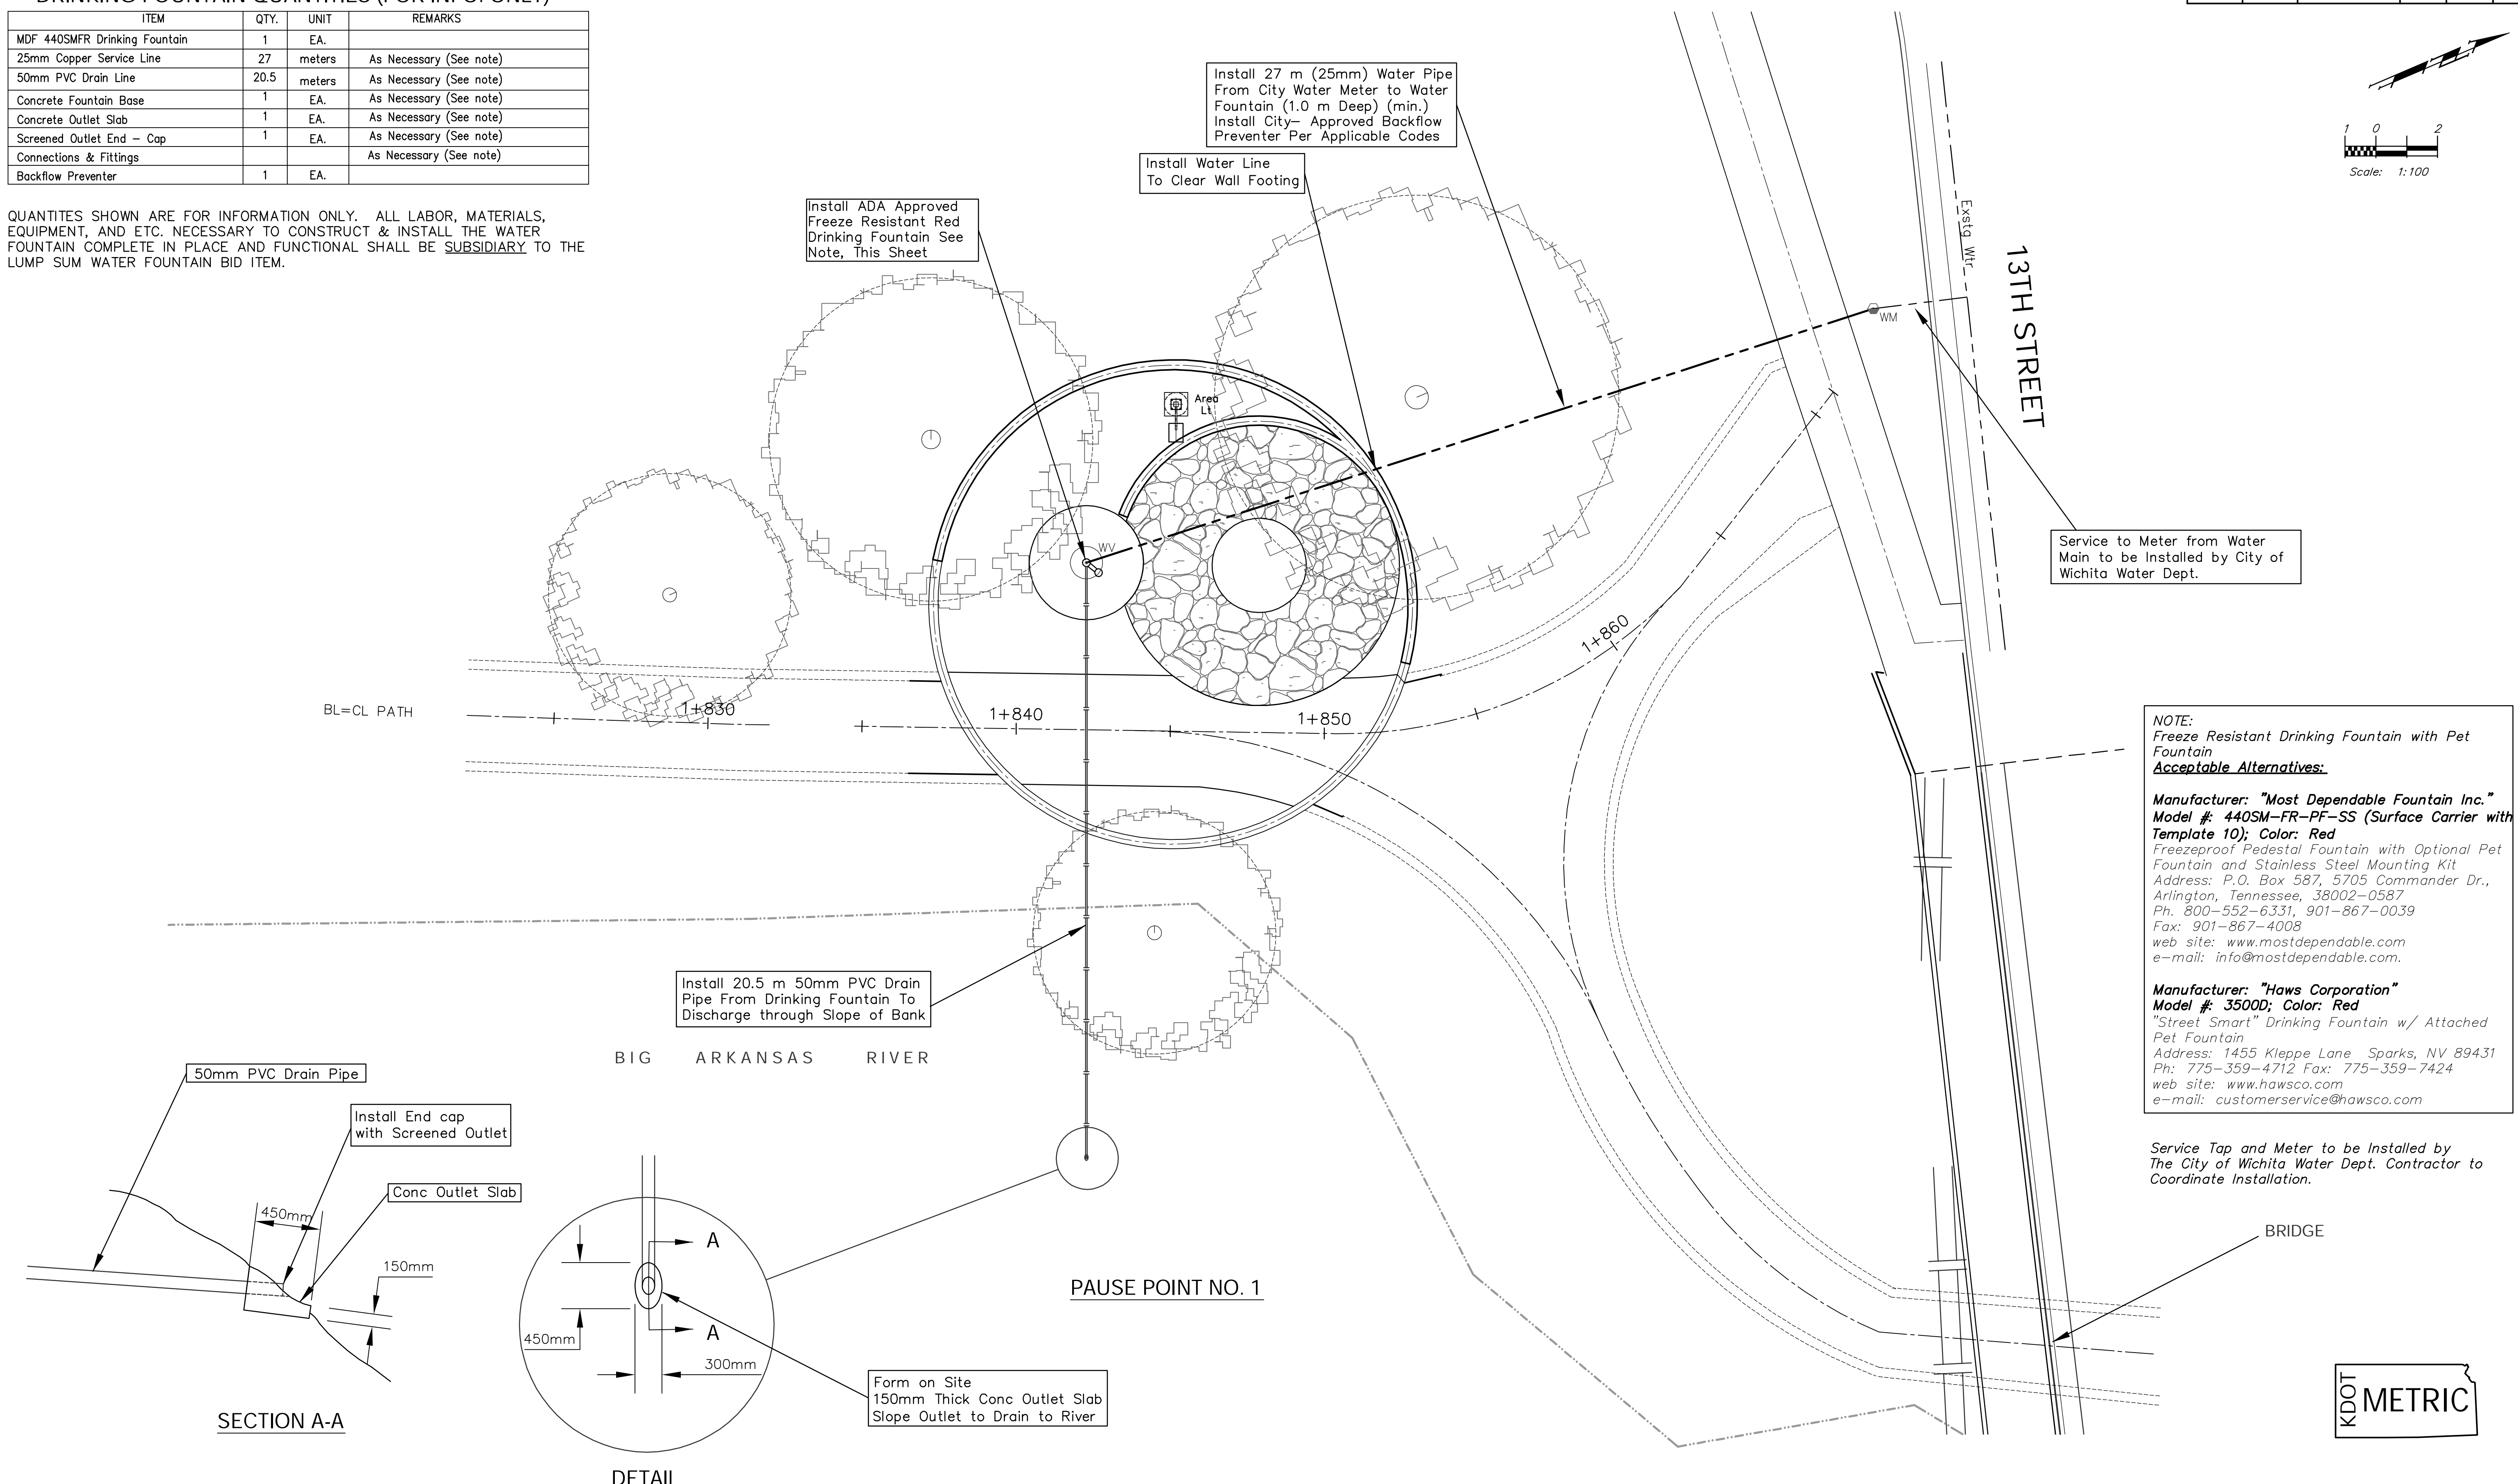


FHWA REGION NO.	STATE	PROJECT NO.	FISCAL YEAR	SHEET NO.	TOTAL SHEETS
7	KANSAS	87TE-0158-01	2001	19	26

DRINKING FOUNTAIN QUANTITIES (FOR INFO. ONLY)

ITEM	QTY.	UNIT	REMARKS
MDF 440SMFR Drinking Fountain	1	EA.	
25mm Copper Service Line	27	meters	As Necessary (See note)
50mm PVC Drain Line	20.5	meters	As Necessary (See note)
Concrete Fountain Base	1	EA.	As Necessary (See note)
Concrete Outlet Slab	1	EA.	As Necessary (See note)
Screened Outlet End - Cap	1	EA.	As Necessary (See note)
Connections & Fittings			As Necessary (See note)
Backflow Preventer	1	EA.	

QUANTITIES SHOWN ARE FOR INFORMATION ONLY. ALL LABOR, MATERIALS, EQUIPMENT, AND ETC. NECESSARY TO CONSTRUCT & INSTALL THE WATER FOUNTAIN COMPLETE IN PLACE AND FUNCTIONAL SHALL BE SUBSIDIARY TO THE LUMP SUM WATER FOUNTAIN BID ITEM.

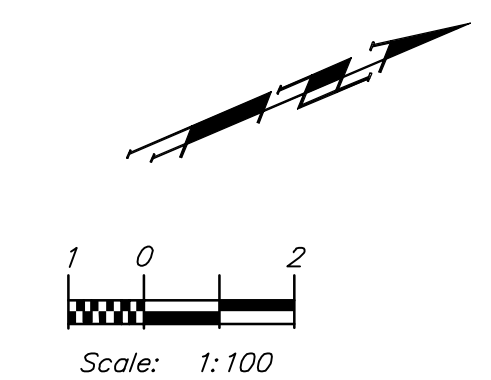

NOTE:
 Freeze Resistant Drinking Fountain with Pet Fountain
Acceptable Alternatives:
Manufacturer: "Most Dependable Fountain Inc."
Model #: 440SM-FR-PF-SS (Surface Carrier with Template 10); Color: Red
 Freezeproof Pedestal Fountain with Optional Pet Fountain and Stainless Steel Mounting Kit
 Address: P.O. Box 587, 5705 Commander Dr., Arlington, Tennessee, 38002-0587
 Ph: 800-552-6331, 901-867-0039
 Fax: 901-867-4008
 web site: www.mostdependable.com
 e-mail: info@mostdependable.com
Manufacturer: "Haws Corporation"
Model #: 3500D; Color: Red
 "Street Smart" Drinking Fountain w/ Attached Pet Fountain
 Address: 1455 Kleppe Lane Sparks, NV 89431
 Ph: 775-359-4712 Fax: 775-359-7424
 web site: www.hawscor.com
 e-mail: customerservice@hawscor.com

Service Tap and Meter to be Installed by The City of Wichita Water Dept. Contractor to Coordinate Installation.