



FHWA REGION NO.	STATE	PROJECT NO.	FISCAL YEAR	SHEET NO.	TOTAL SHEETS
7	KANSAS	87TE-0158-01	2001	23	26

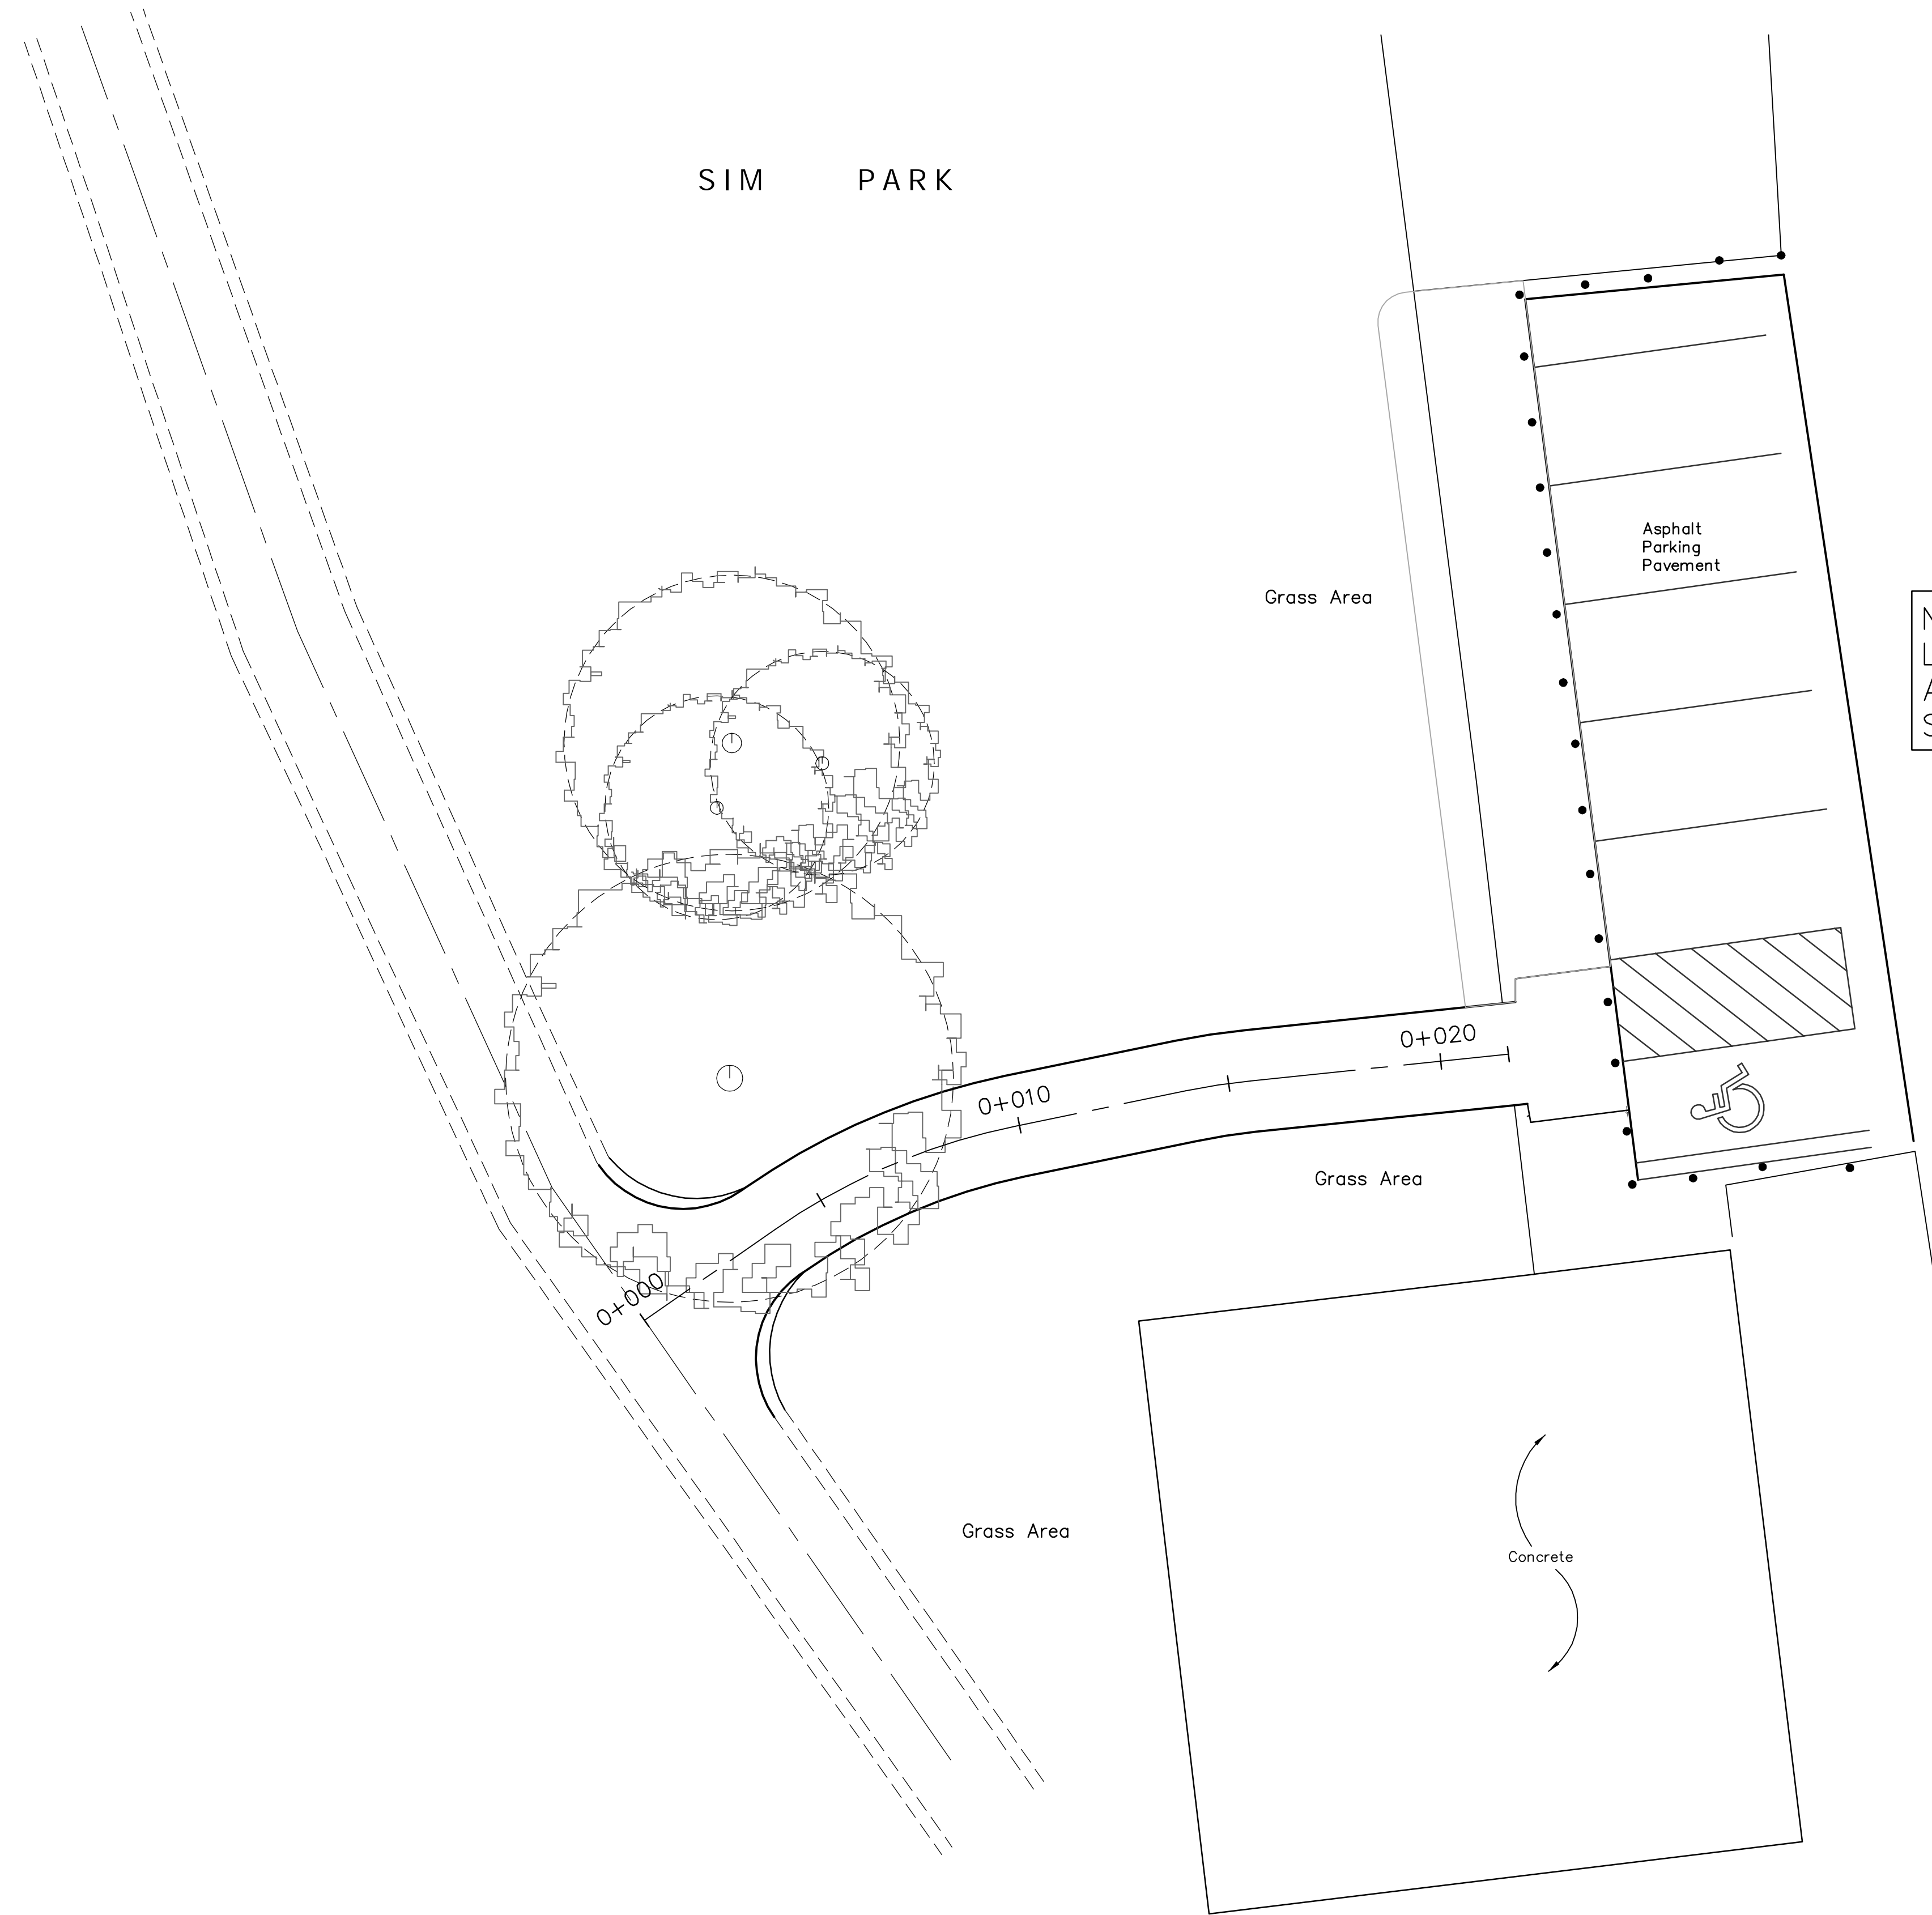

No Plant Materials at this Location. Seed Any Disturbed Areas Per City of Wichita Seeding Specification

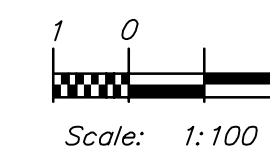

PROJECT NUMBER 87 TE - 0158 - 01		SHEET NAME 23_Lscape03		ENGINEERING DIRECTORY Arkriver/Nov 06 Revisions	
DESIGN STAFF	DRAWN STAFF	APPROVED	DATE NOV 06	SCALE 1:100 SI	BAUGHMAN NO 99 12 E575

CAPITAL IMPROVEMENT PROJECT
LANDSCAPING PLAN
HANDICAP ACCESS, PATH NO. 7
SMM PARK - EAST SIDE ALONG ARKANSAS RIVER

Baughman Company, P.A.
 315 Ellis St. Wichita, KS 67211 P 316-262-7271 F 316-262-0149
Baughman ENGINEERING | SURVEYING | PLANNING | LANDSCAPE ARCHITECTURE

SHEET	23
OF	26