

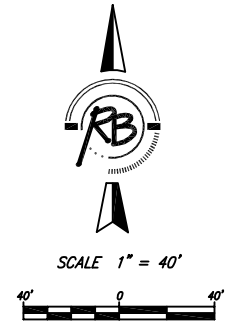


FAWN GROVE PHASE 4

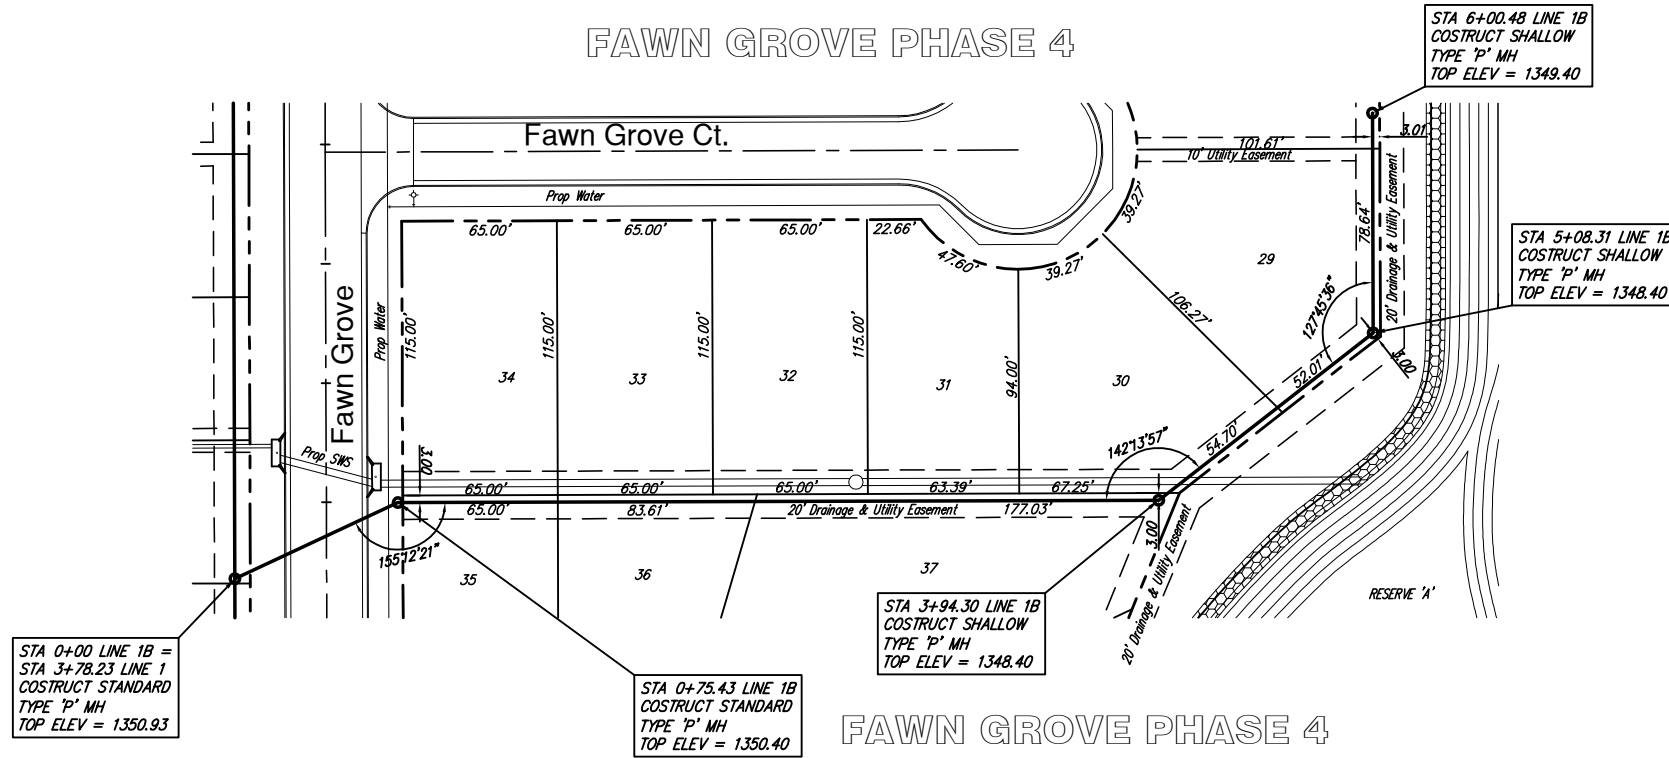

FAWN GROVE PHASE 4

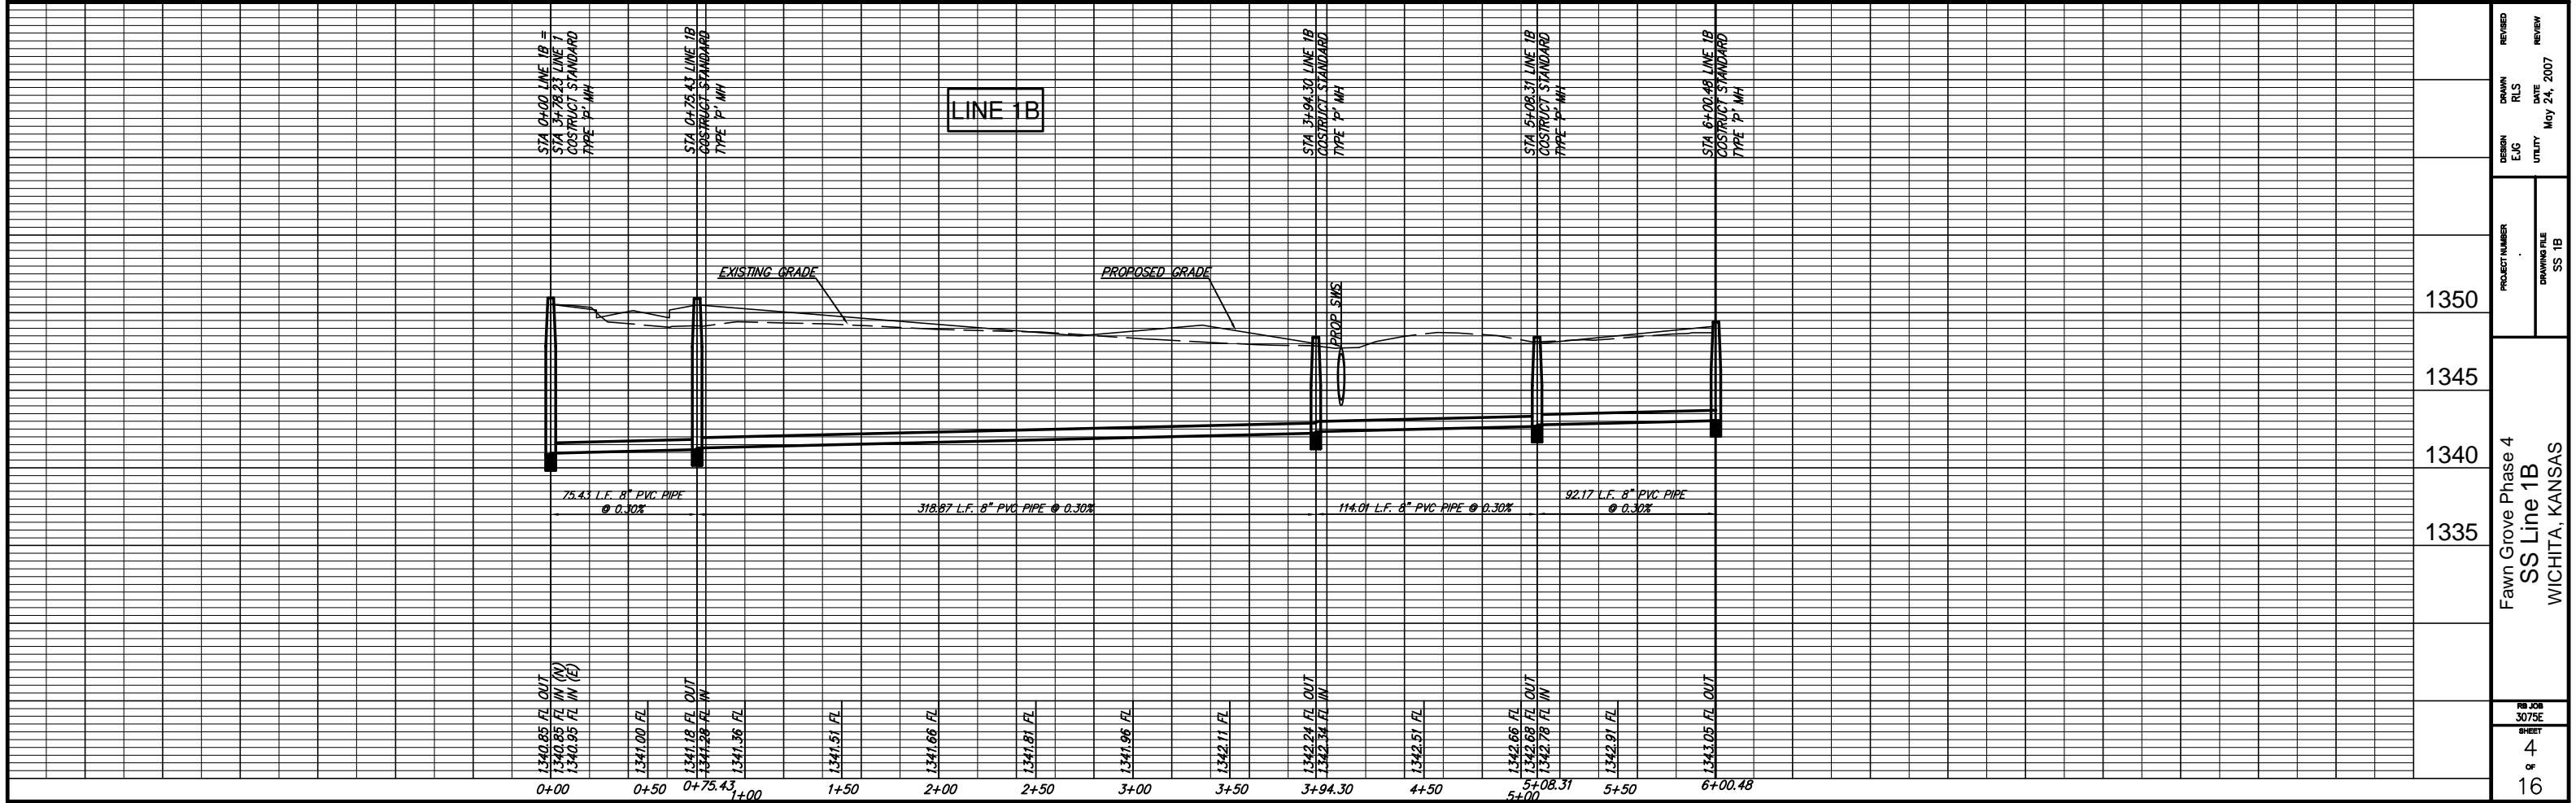

Ruggles & Bohm, P.A.
 Engineering, Surveying, Land Planning

DRAWING FILE: SS 1B

DESIGN: E/JG
DATE: May 24, 2007



FAWN GROVE PHASE 4
SS Line 1B
WICHITA, KANSAS

JOB NO: 3075E
SHEET: 4 of 16