
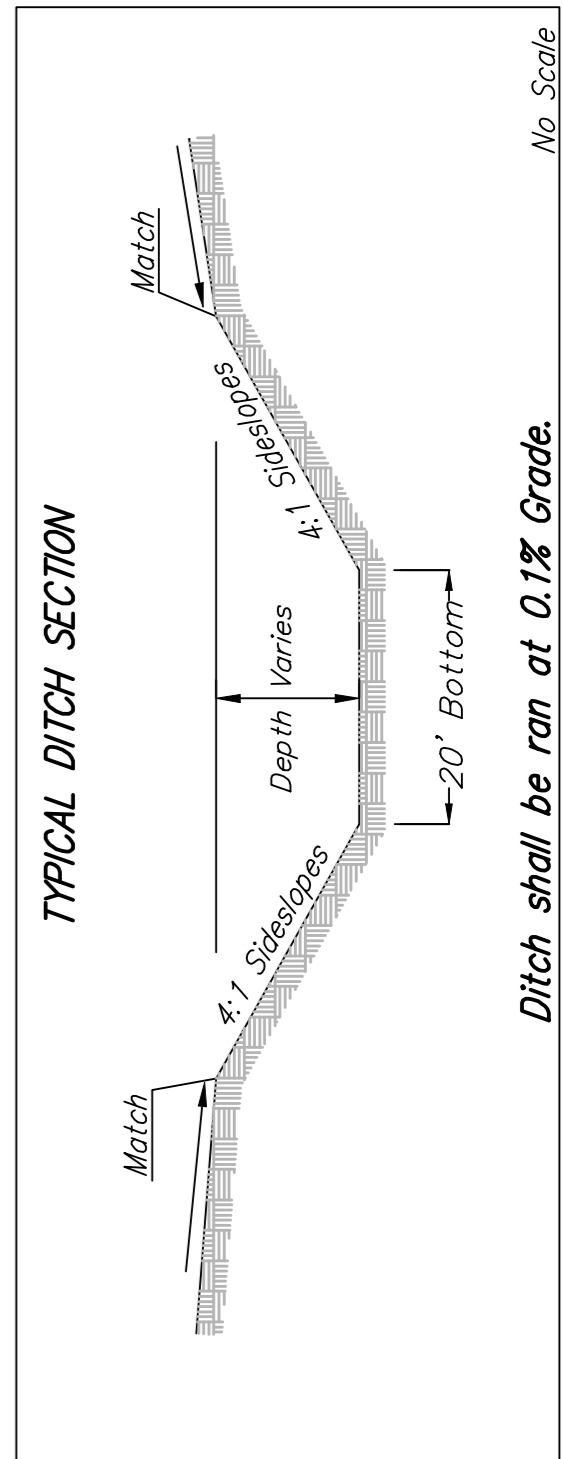


Scale: 1" = 40'

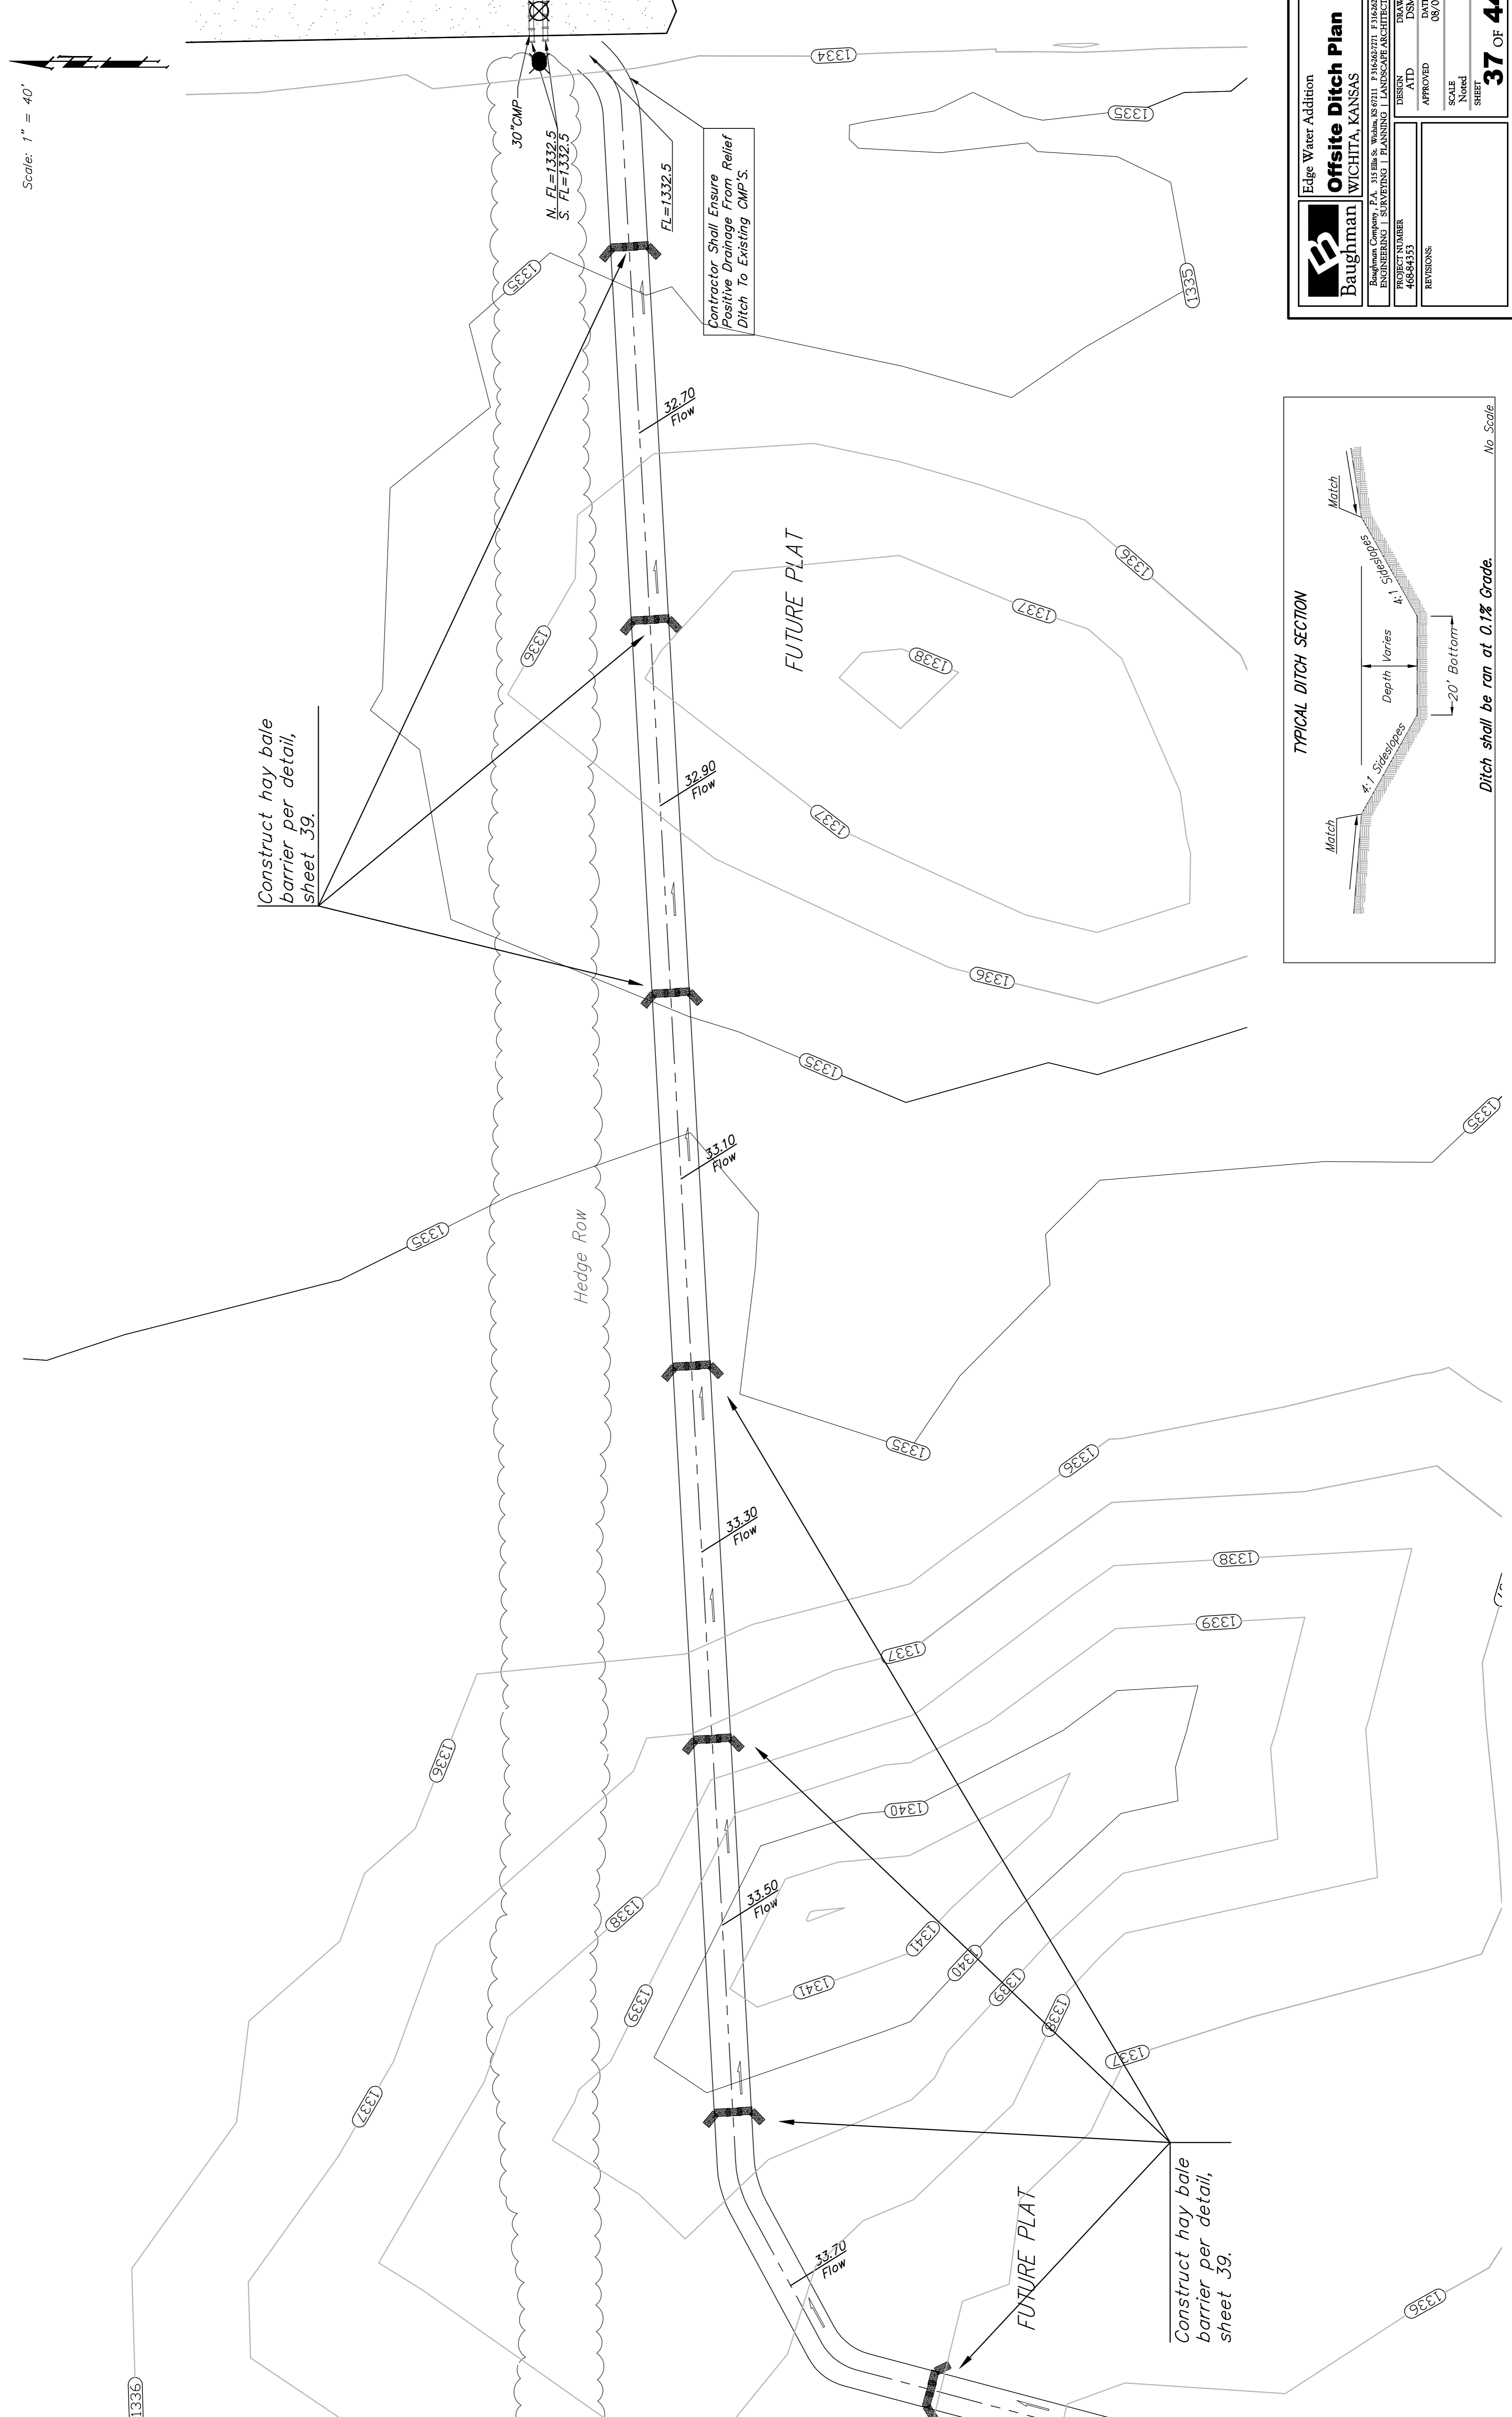

Edge Water Addition

Baughman **Office Ditch Plan**
 WICHITA, KANSAS

Design: B. J. B. 08/07/11
 Drawn: DSM
 Checked: DSM
 Date: 08/07

PROJECT NUMBER: 488-8433
 REVISIONS:

SCALE: Noted
 SHEET: 37 OF 44

06-10E676