
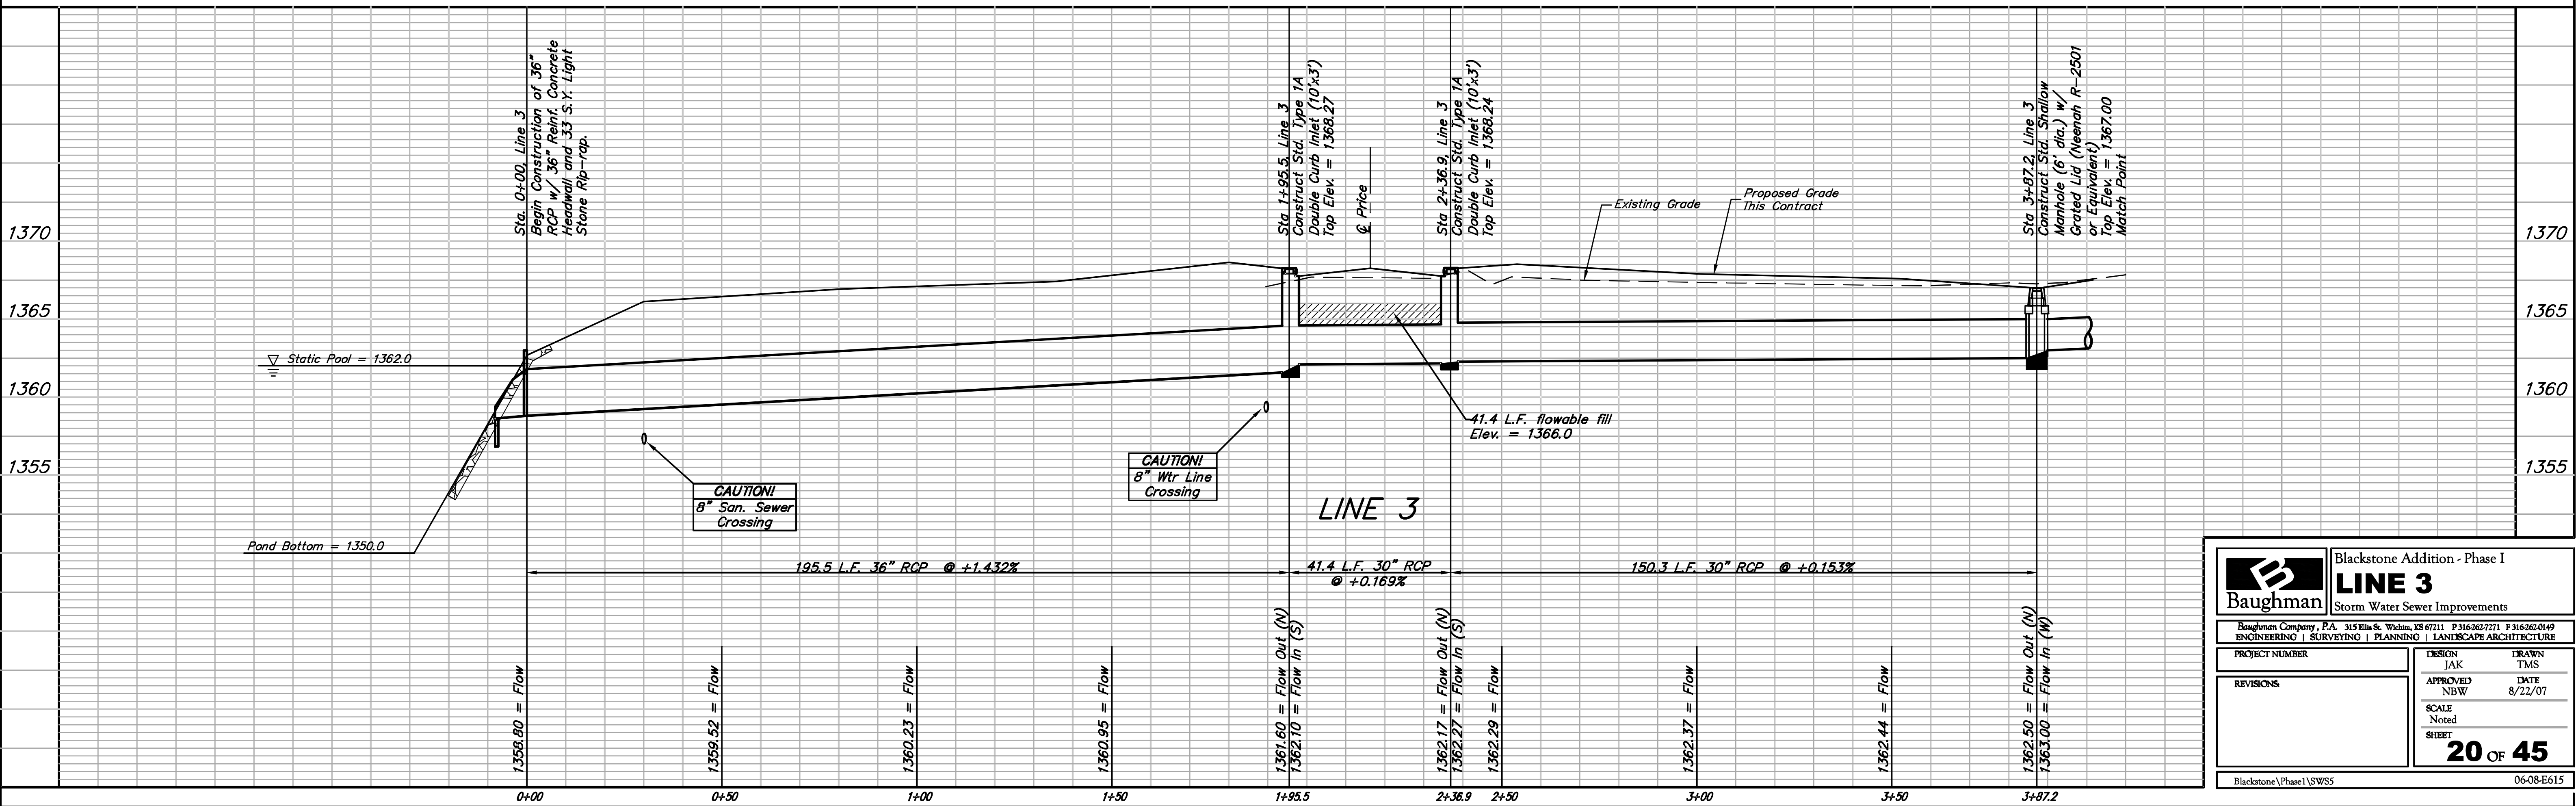


BENCHMARKS:
 BM #1: City of Wichita Disc at Southwest Corner of 135th St. W. & 13th St. N. 30.00'± S. of @ 35.00'± W. of @ Elev. = 1355.65 NGVD29
 BM #2: Small Railroad Spike in 2nd HLP W. of 135th St. W. on South Side of 13th St. N., (N. Face of HLP), Elev. = 1359.50 NGVD29
 BM #3: Small Railroad Spike in 4th HLP W. of 135th St. W. on South Side of 13th St. N., (N. Face of HLP), Elev. = 1366.64 NGVD29

Scale: 1" = 20' Horizontal
 1" = 5' Vertical
 • = Iron

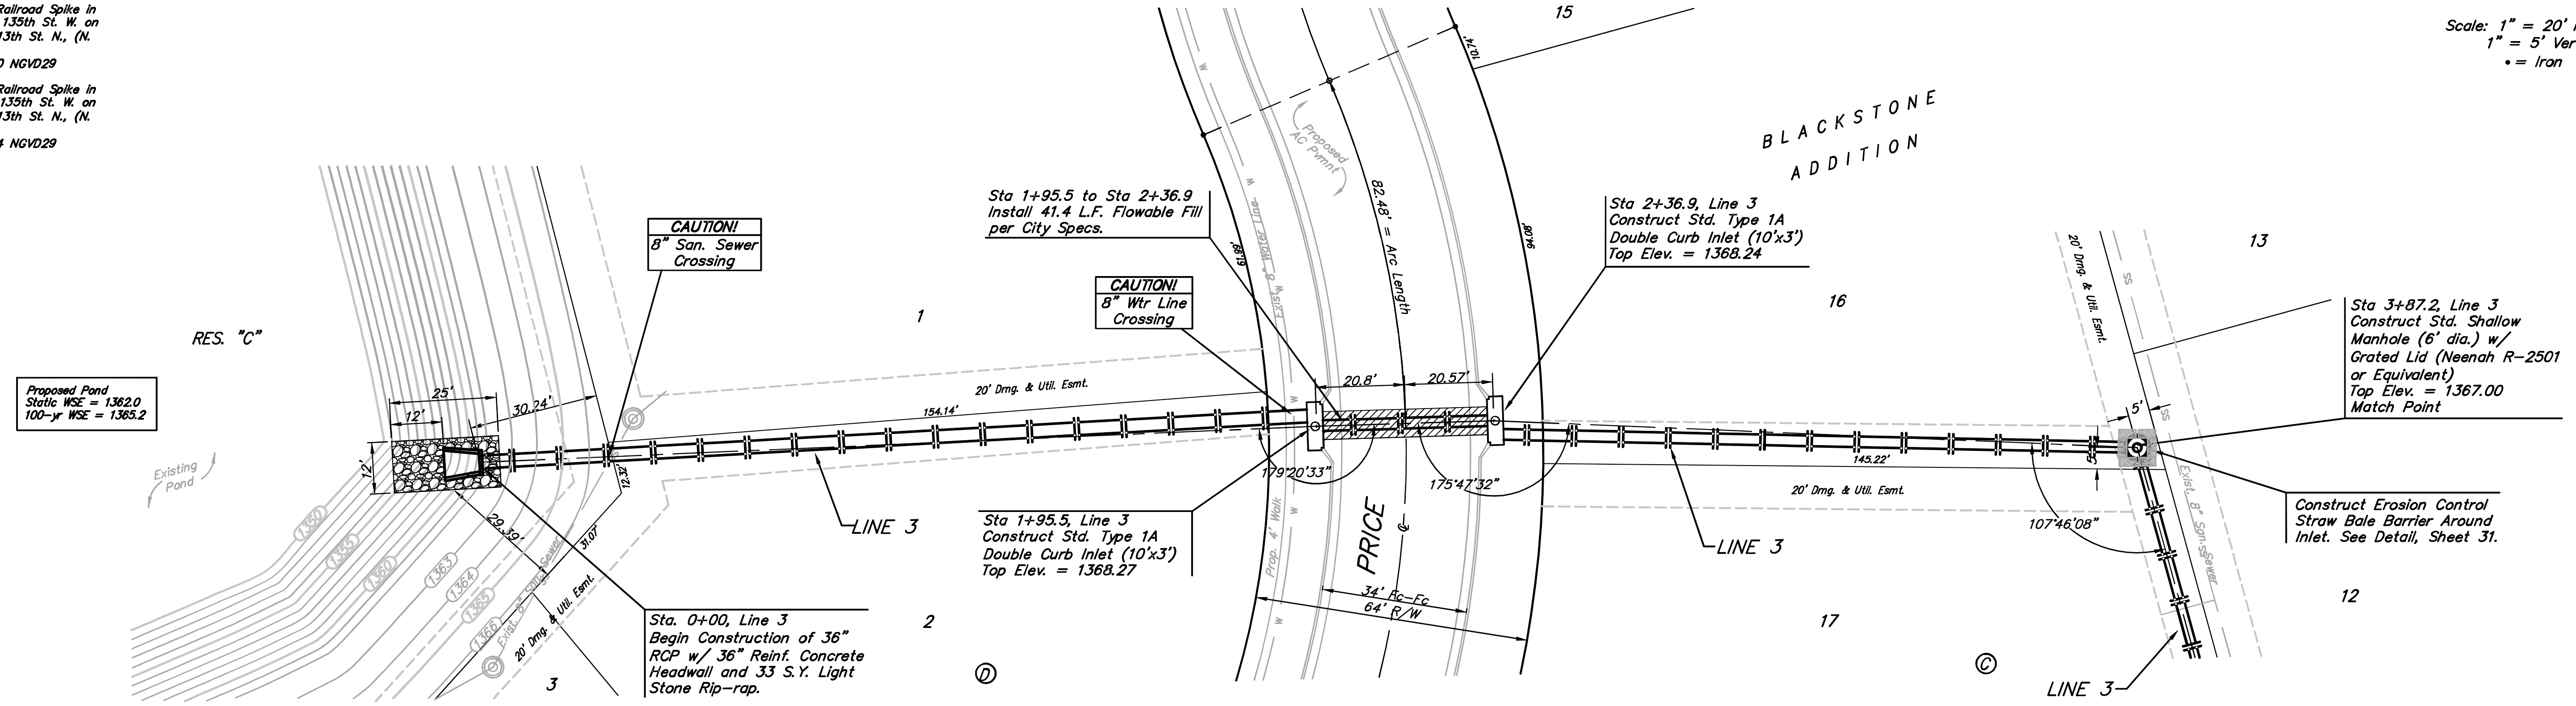

		Blackstone Addition - Phase I LINE 3 Storm Water Sewer Improvements	
<small>Baughman Company, P.A. 315 Ellis St. Wichita, KS 67211 P 316-262-7271 F 316-262-0149 ENGINEERING SURVEYING PLANNING LANDSCAPE ARCHITECTURE</small>			
PROJECT NUMBER	DESIGN	DRAWN	
	JAK	TMS	
REVISIONS	APPROVED	DATE	
	NBW	8/22/07	
	SCALE		
	Noted		
	SHEET		
			20 OF 45
Blackstone\Phase I\SWSS		06-08-E615	